



**R** Ridge (or Hip) location  
Can be varied to suit conditions

Valleys were noted up on the Tender Drawings and detailed where necessary.


The 1.5° pitch of the lower roofs means that the sheets can be laid straight and the edge cut to the curve

no gutter

Install Fall Arrest System to comply with AS/NZS 1891.2 Section 4 and Workcover requirements Refer Roof Fall Arrest Layout drawing TD16 supplied by RIS

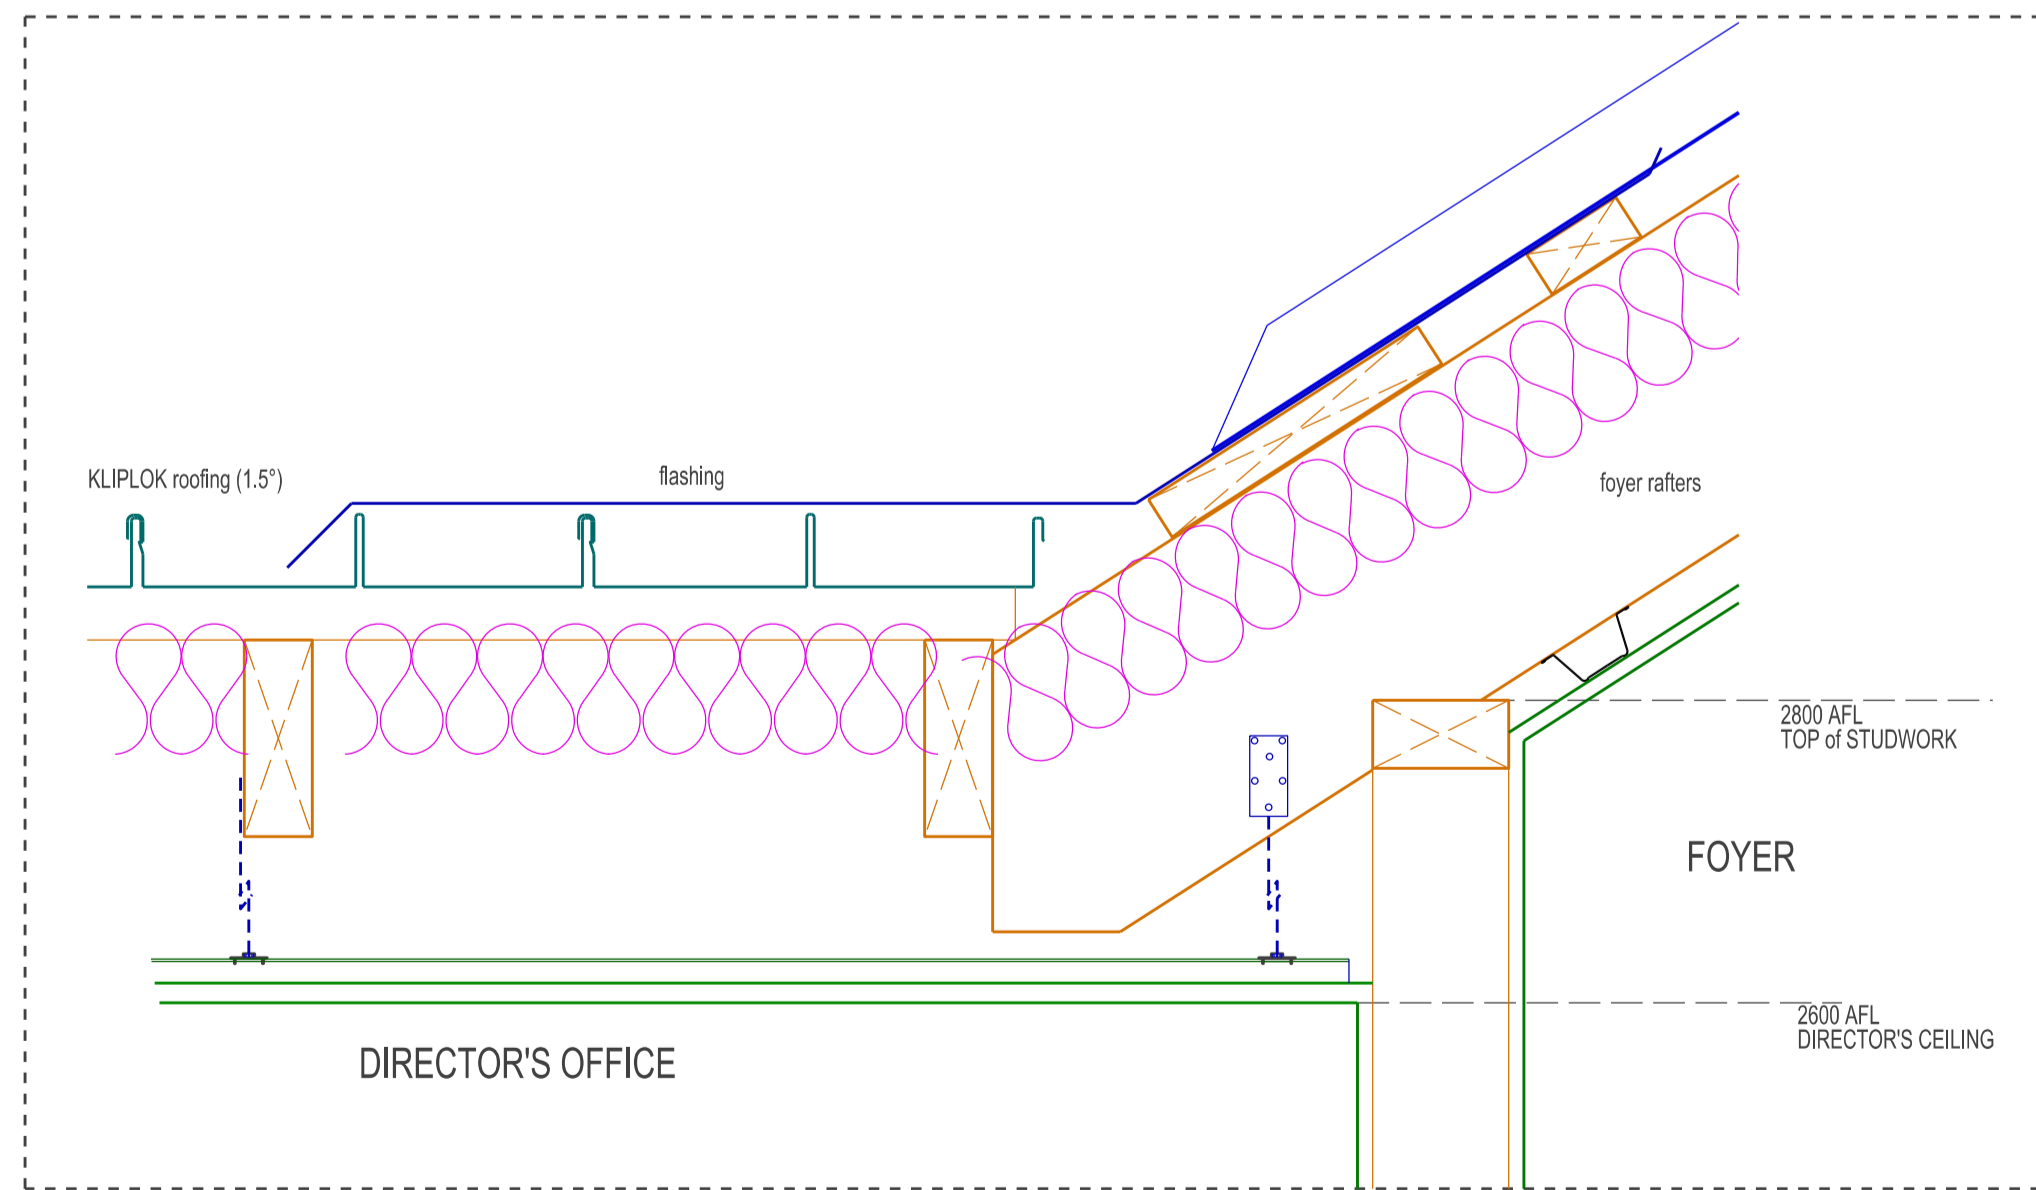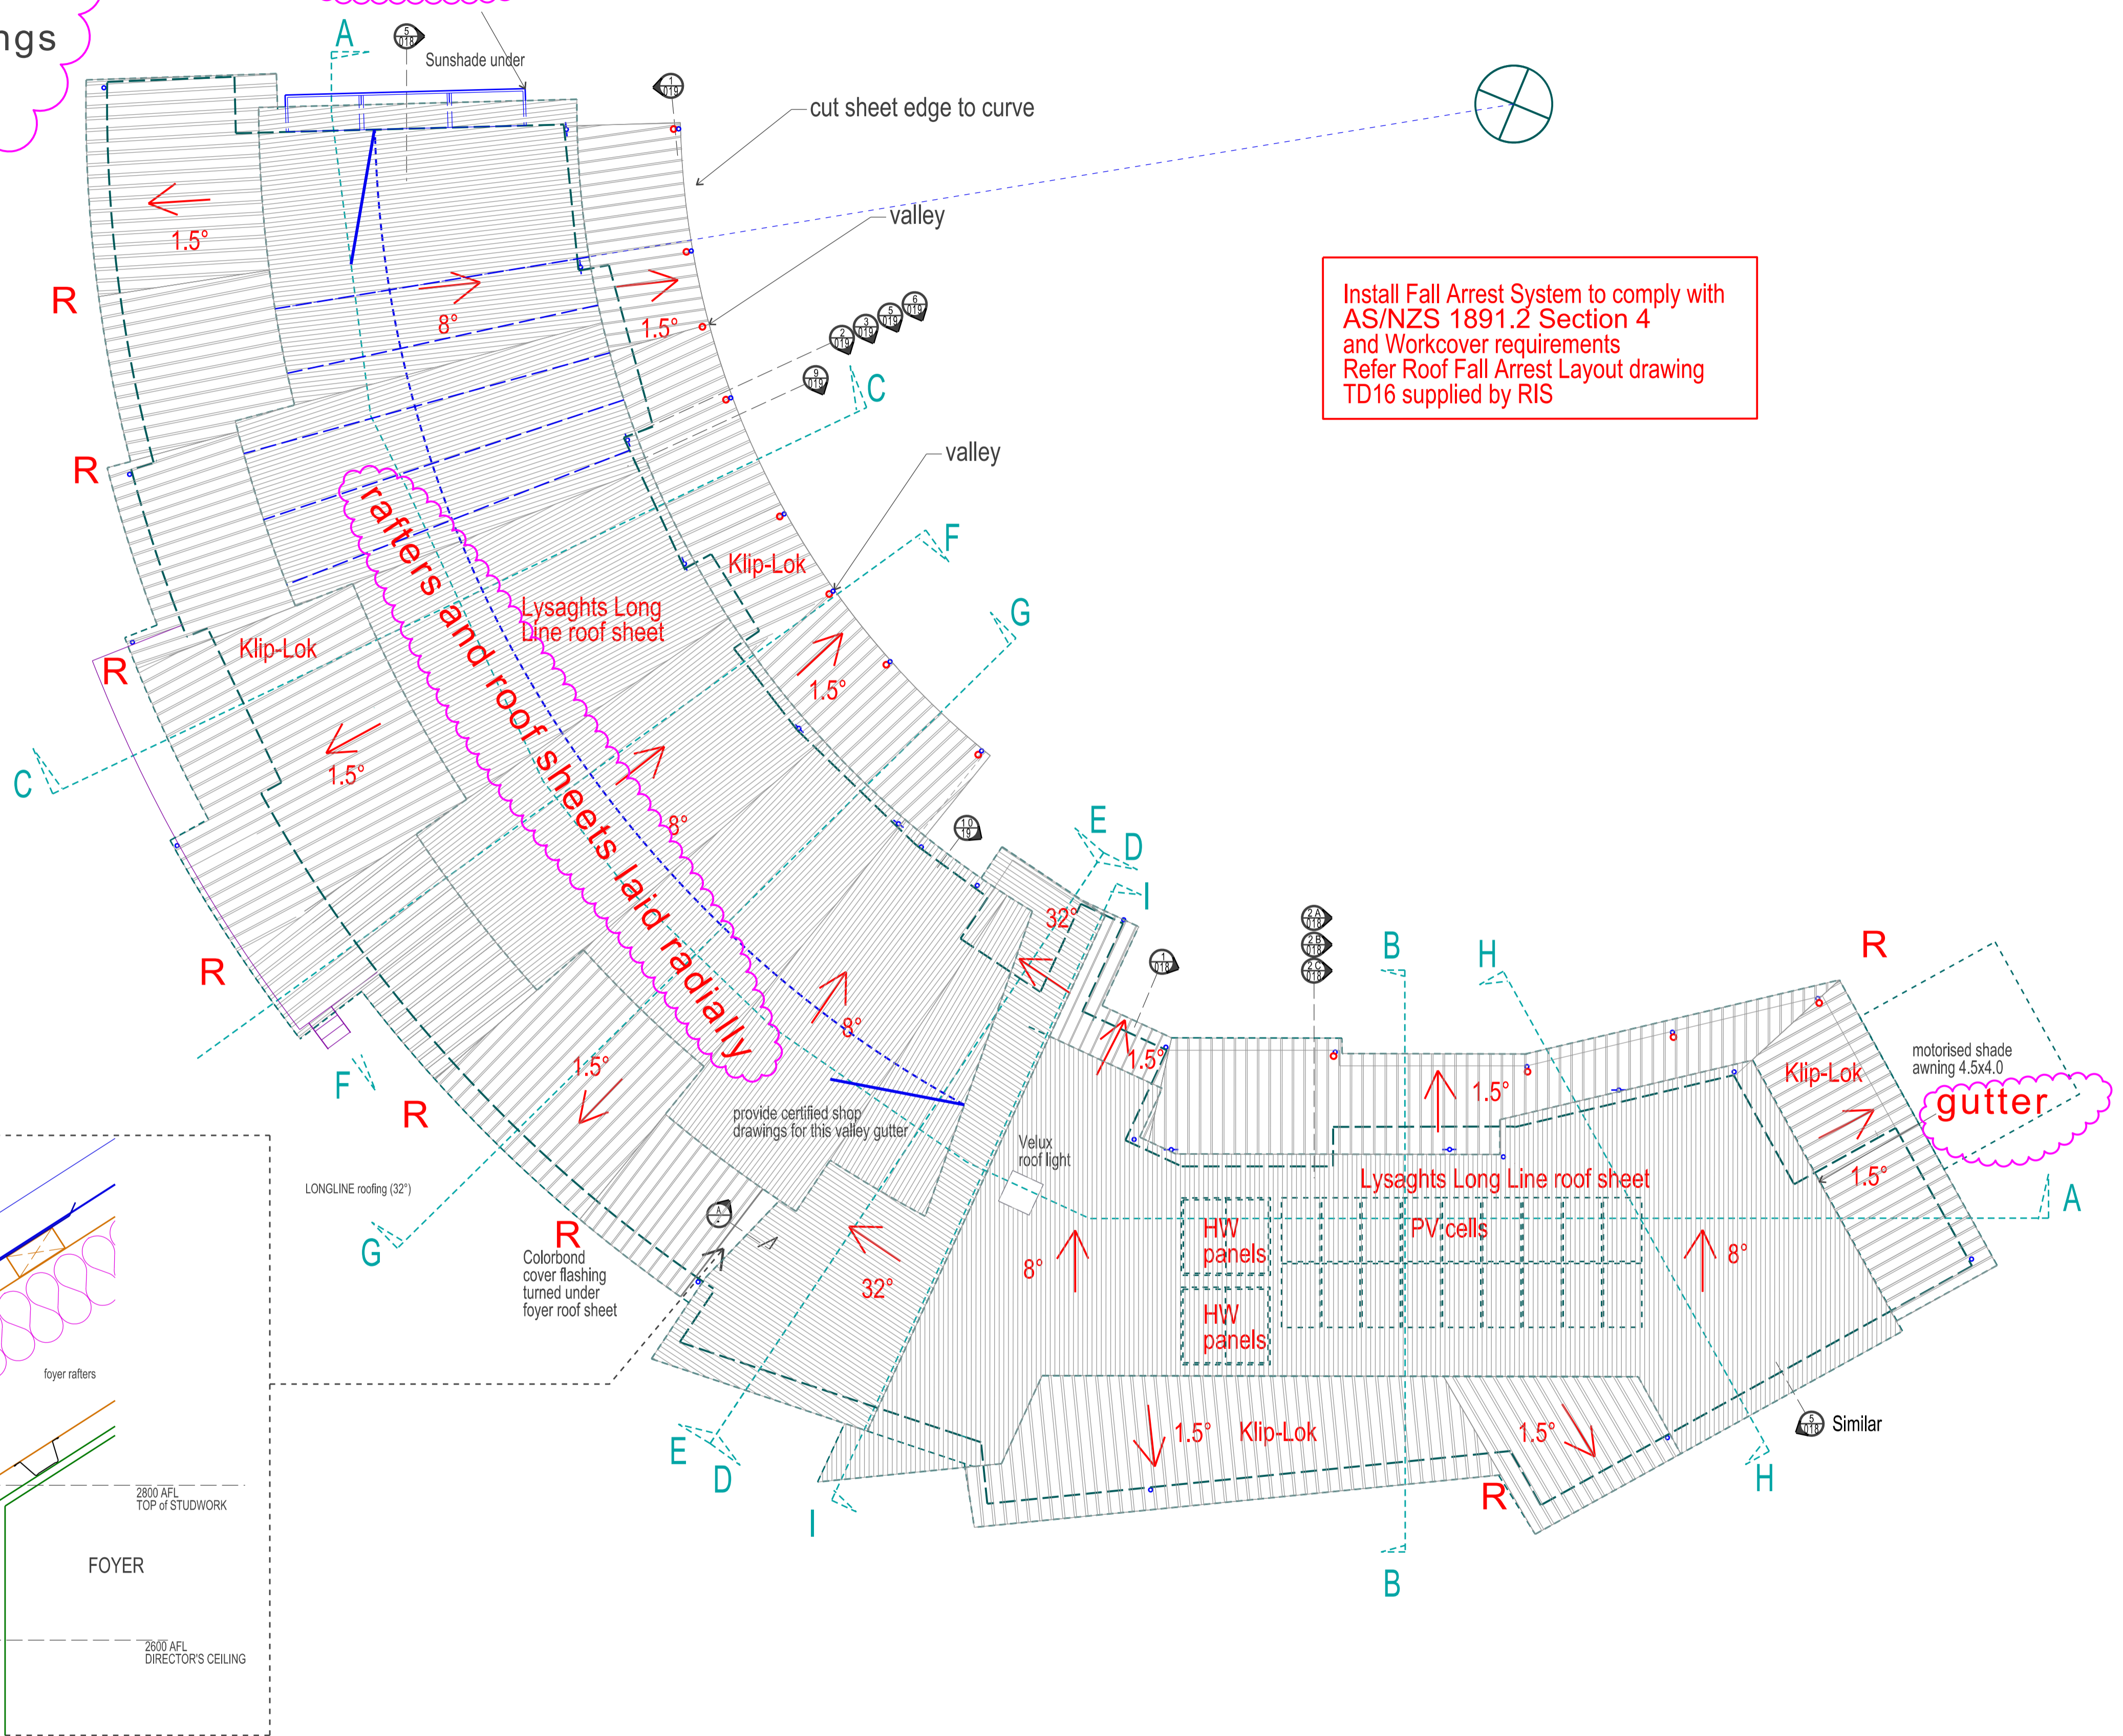

(A) ROOF JUNCTION FOYER TO DIRECTOR 1:5

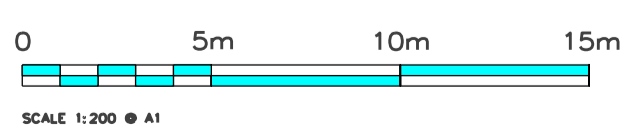

**Dillon & Savage Architects**  
40 Quinton Rd, Manly, 2095  
Phone: (02) 9977 3714 Fax: (02) 9977 8215  
email: dsarchs@bigpond.net.au

Client  
**LEICHHARDT COUNCIL**

Project  
Proposed Child Care Centre  
Leichhardt Park

Drawing  
**ROOF PLAN**

F	13/5/16	Notes added regarding curved roof installation and gutters at building ends.
E	10/5/16	Veranda columns and downpipes locations amended.
D	5/3/16	Veranda columns and downpipes locations amended.
C	16/7/15	CONSTRUCTION ISSUE
B	19/4/15	Issued for tender
A	23/3/15	Issued for pre-tender estimate
Date		Amendment

Drawing No. <b>103 131 TD06</b>	
Issue <b>F</b>	Date <b>March 2015</b>
Scale <b>1:100 @A1</b>	Drawn <input type="checkbox"/> Checked <input type="checkbox"/>