

WINDOW, DOOR NUMBERS
FIRE EXTINGUISHER LOCATIONS
ROOM ELEVATION DWG No. Reference

REFERENCE KEY

- W57 EXTERNAL WINDOW
- W4 INTERNAL WINDOW
- HW4 HIGHLIGHT WINDOW
- D2 DOOR
- G1 GATE
- DWG ROOM ELEVATION/JOINERY DRAWING REFERENCE



FIRE EXTINGUISHER KEY

- FE1 4.5L ABE dry powder
- FE2 7L wet chemical

HIGHLIGHT WINDOW NUMBERS
FLOOR FINISHES
EXTERNAL WALL TYPES

- FLOOR FINISH KEY
- CT ceramic floor tiles
 - VS sheet vinyl
 - CP carpet
 - PC plain concrete
 - CCT trowel finish
 - coloured concrete
 - broom finish tiled edge
 - MW Modwood Decking

- EXTERNAL WALLTYPES
REFER TD 22 FOR DETAIL

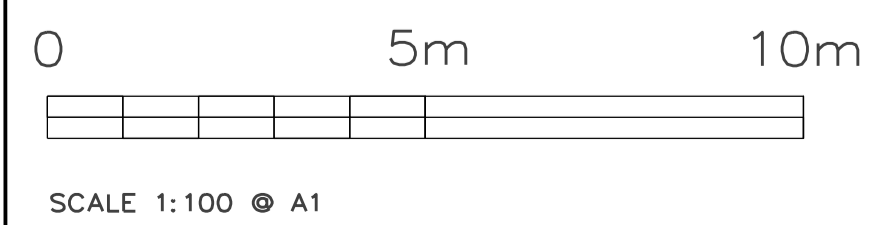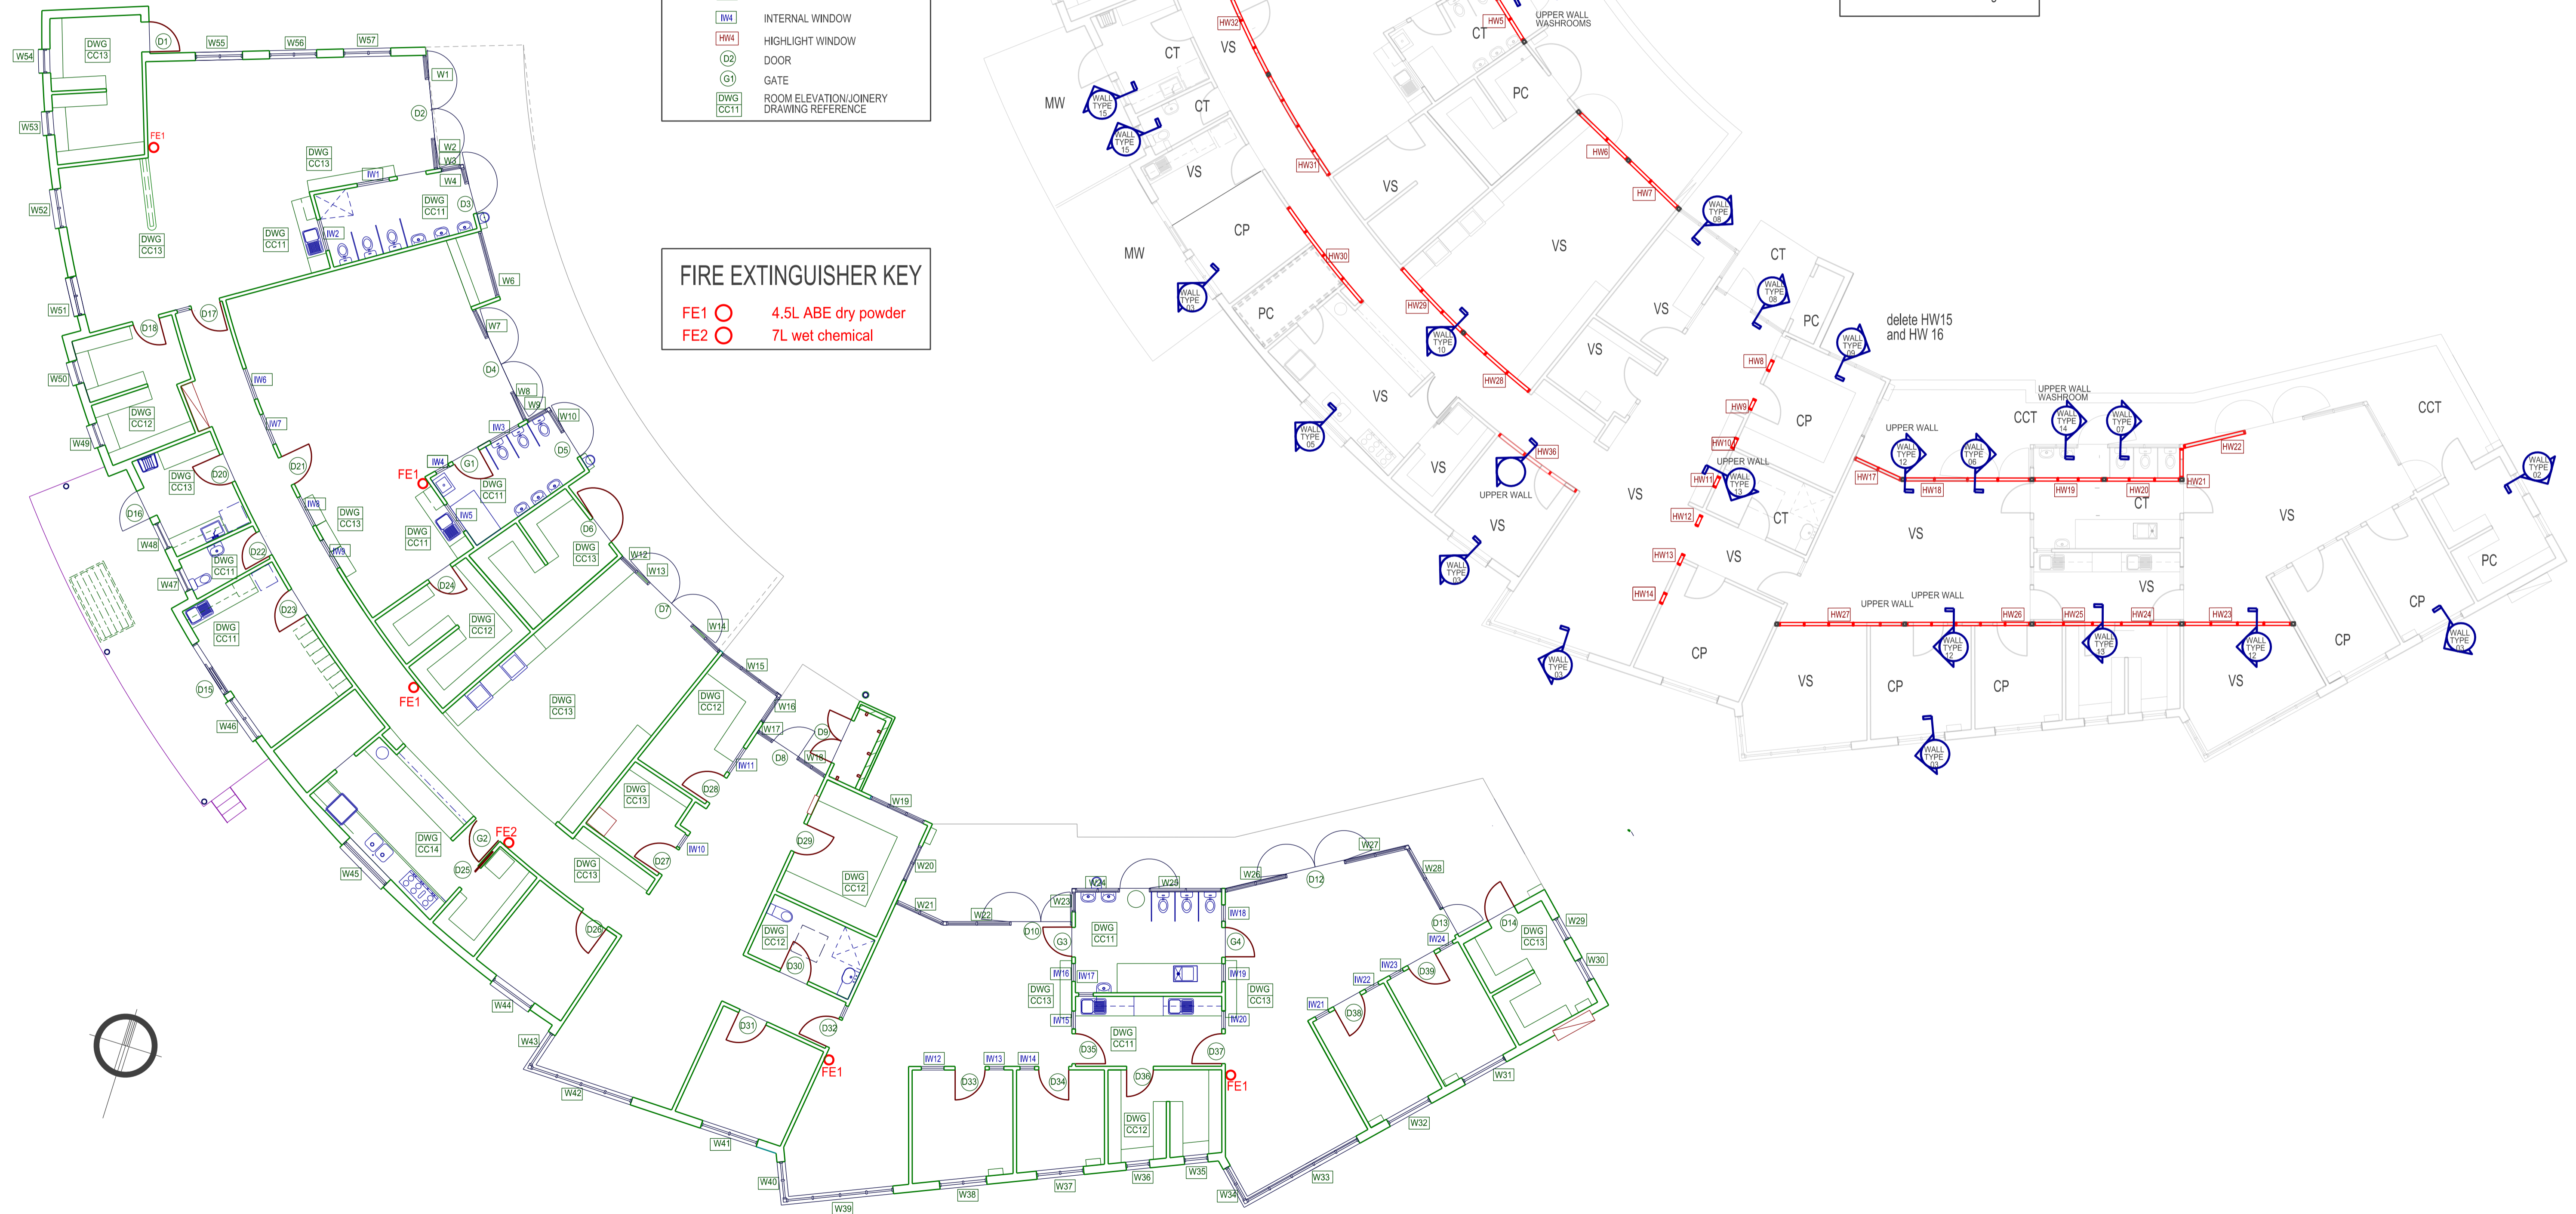

Dillon & Savage Architects
40 Quinton Rd, Manly, 2095
Phone: (02) 9977 3714 Fax: (02) 9977 8215
email: dsarchs@bigpond.net.au

Client
LEICHHARDT COUNCIL

Project
**Proposed Child Care Centre
Leichhardt Park**

Drawing
REFERENCE FLOOR PLAN

E	27/9/16	external wall types added
E	8/9/16	HW15 & 16 deleted D3 door swing reversed
D	27/4/16	HW36 added
C	16/7/15	CONSTRUCTION ISSUE
B	19/4/15	Issued for tender
A	23/3/15	Issued for pre-tender estimate
Date		Amendment

Drawing No. **103 131 TD09**
Issue **F** Date **March 2015**
Scale **1:100 @A1** Drawn Checked