
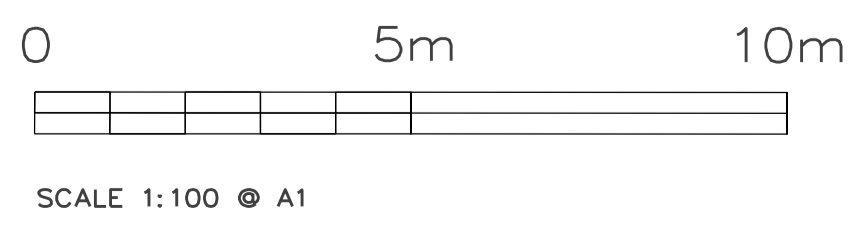


KEY

—	existing level
+21.20	proposed level
- - - -	Fencing details refer landscape drawings
- - - -	2100mm perimeter security fence refer landscape details
- - - -	1800mm perimeter security fence similar to 2100mm fence
- - - -	1800mm timber lapped and capped fence
- - - -	2100mm timber open slat fence
- - - -	timber picket fence
	filled area
	cut area

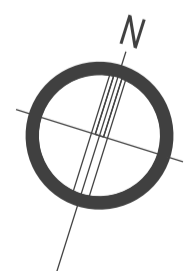

Dillon & Savage Architects
 40 Quinton Rd, Manly, 2095
 Phone: (02) 9977 3714 Fax: (02) 9977 8215
 email: dsarchs@bigpond.net.au

Client
LEICHHARDT COUNCIL

Project
**Proposed Child Care Centre
 Leichhardt Park**

Drawing
**SITE PLAN
 FLOOR PLAN**

K	8/9/16	Bubbles moved WR 1&3, door swing reversed WR1
J	22/7/16	Northern retaining wall levels amended
H	10/5/16	Northern veranda columns amended
G	20/4/16	Section J-1 call out added
F	16/7/15	CONSTRUCTION ISSUE
E	15/7/15	FHR relocated
D	30/8/15	Entry path levels amended
C	04/6/15	Entry path levels amended
B	19/4/15	Issued for tender
A	23/3/15	Issued for pre-tender estimate
Date		Amendment

Drawing No. 103 131 TD02	
Issue K	Date March 2015
Scale 1:100 @A1	Drawn <input type="checkbox"/> Checked <input type="checkbox"/>