


KEY

19.67	existing level
+21.20	proposed level
	filled area
	cut area
	site area to be remediated

SITE AREA	1330 sq.m
GROSS FLOOR AREA	606 sq.m
VERANDAS	120.5 sq.m

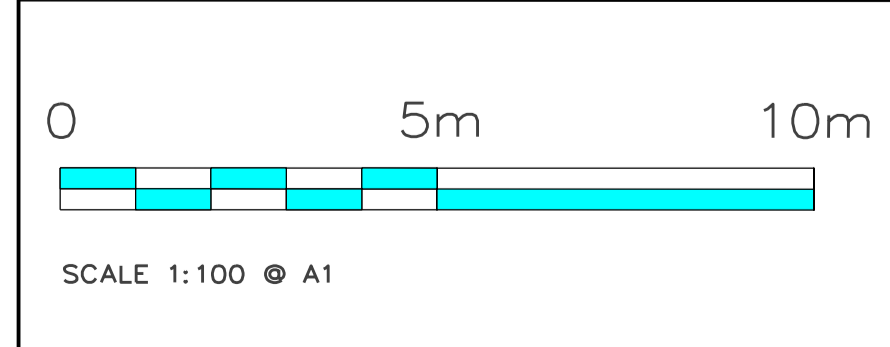

Dillon & Savage Architects
 40 Quinton Rd, Manly, 2095
 Phone: (02) 9977 3714 Fax: (02) 9977 8215
 email: dsarchs@bigpond.net.au

Client
LEICHHARDT COUNCIL

Project
**Proposed Child Care Centre
 Leichhardt Park**

Drawing
**SITE PLAN
 CUT AND FILL**

C	16/7/15	CONSTRUCTION ISSUE
B	19/4/15	Issued for tender
A	23/3/15	Issued for pre-tender estimate
Date		Amendment

Drawing No. 103 131 TD 15	
Issue C	Date March 2015
Scale 1:100 @A1	Drawn <input type="checkbox"/> Checked <input type="checkbox"/>