


EXISTING CAR PARK AREA

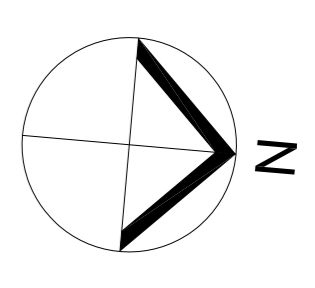

**NOTES**


1. ALL SEDIMENT AND EROSION CONTROL MEASURES TO BE IN ACCORDANCE WITH NSW MEASURES DEPARTMENT OF HOUSING "MANAGING URBAN STORMWATER: SOILS AND CONSTRUCTION" (ALSO REFERRED TO AS THE "BLUE BOOK").
2. SEDIMENT AND EROSION CONTROL MEASURES SHOWN ON THIS PLAN ARE PREPARED AS A GUIDE FOR CONSTRUCTION APPROVAL BY COUNCIL. IT DOES NOT IN ANY WAY RELIEVE THE CONTRACTOR OF THEIR RESPONSIBILITY TO PLAN AND IMPLEMENT ENVIRONMENTAL PROTECTION MEASURES REQUIRED BY LAW, THE COUNCIL AND CONTRACT THROUGHOUT THE WORKS.




**LEGEND**

- SEDIMENT FENCE
- MESH & GRAVEL INLET FILTER
- GEOTEXTILE INLET FILTER (ON NEAREST DOWN STREAM S.W. SUMPS)
- SANDBAG
- STABILISED SITE ACCESS (CONFIRM ON SITE)


**ISSUED FOR CONSTRUCTION**

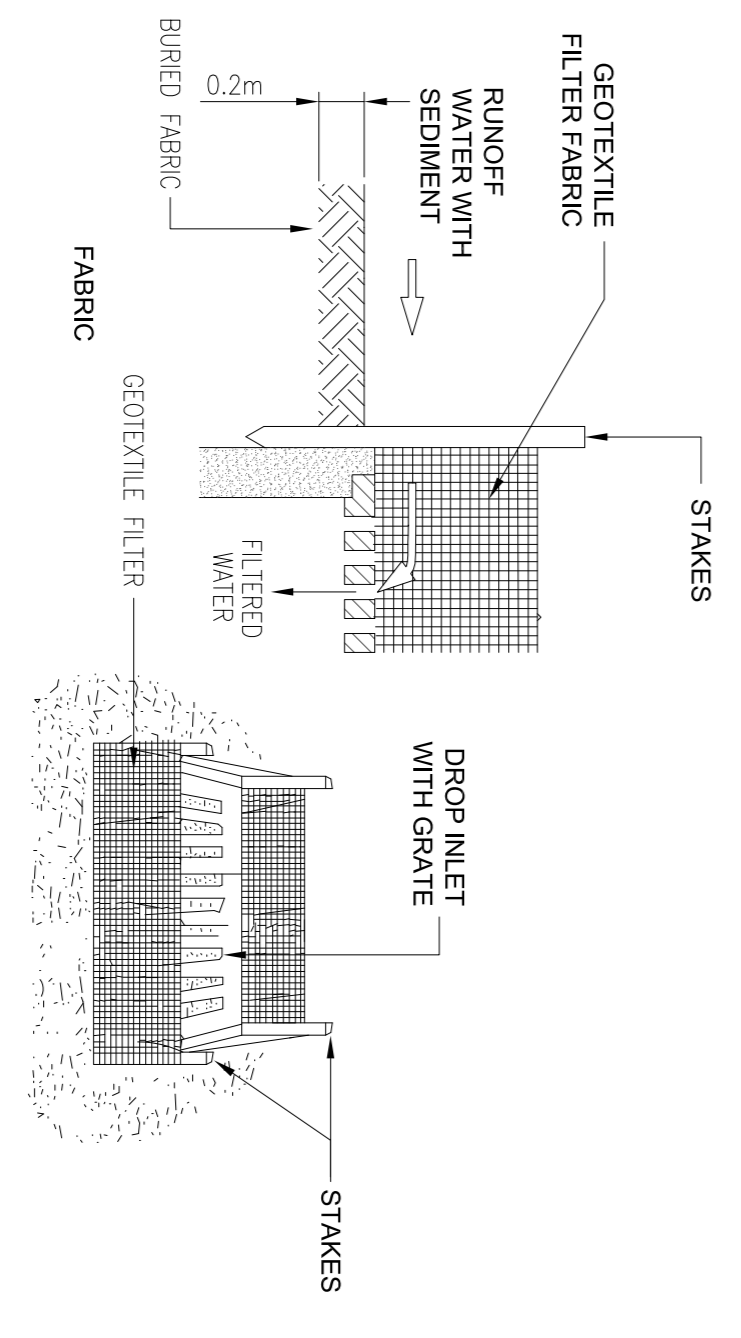


**GEOTEXTILE FILTER FABRIC DROP INLET SEDIMENT TRAP**

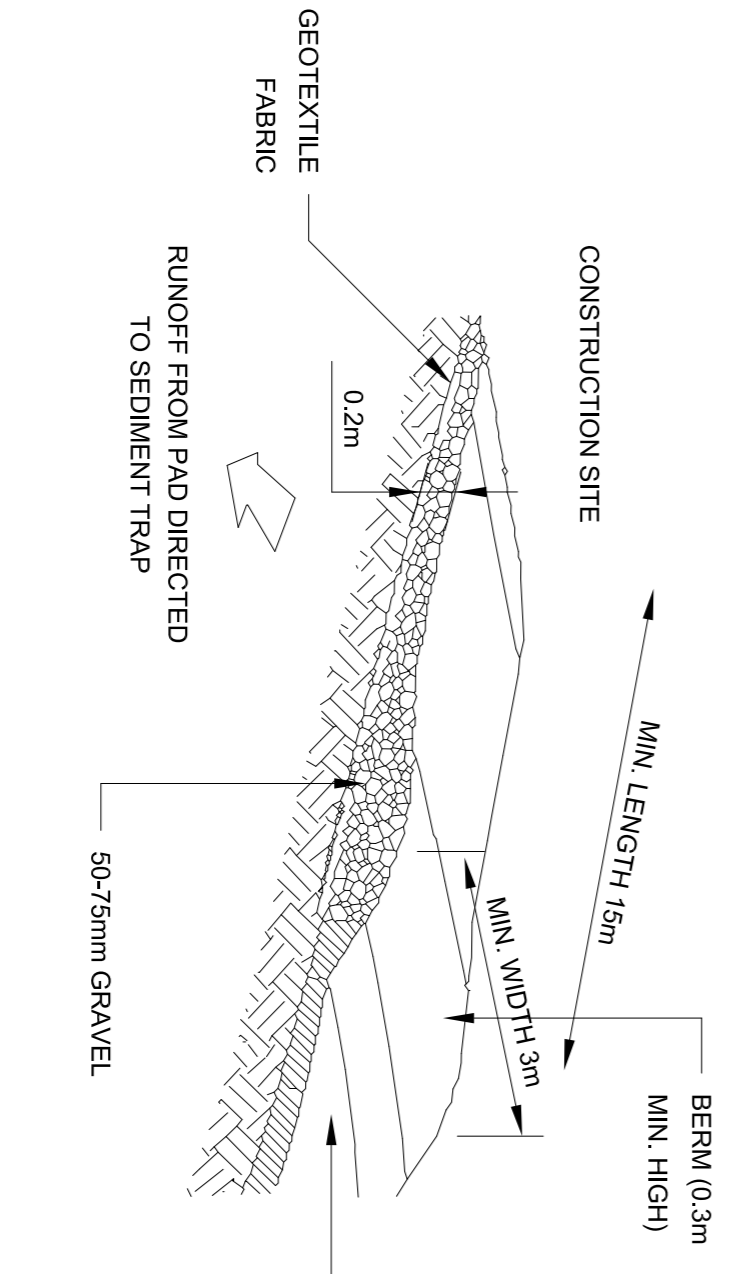


**TEMPORARY CONSTRUCTION EXIT**

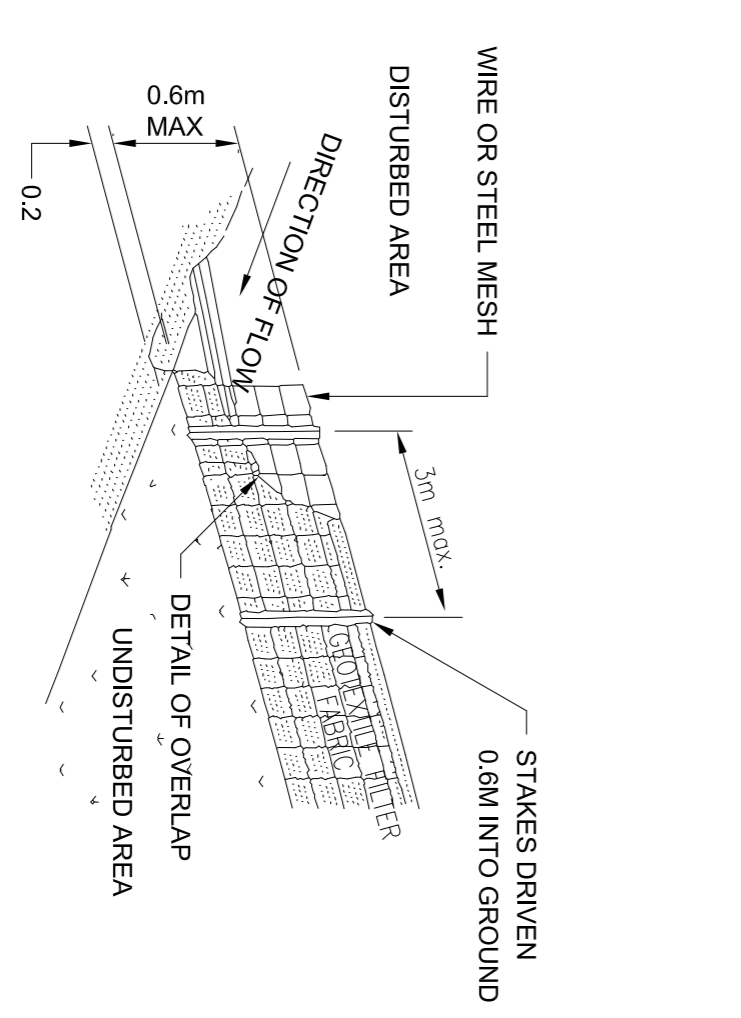

**SEDIMENT FENCE**

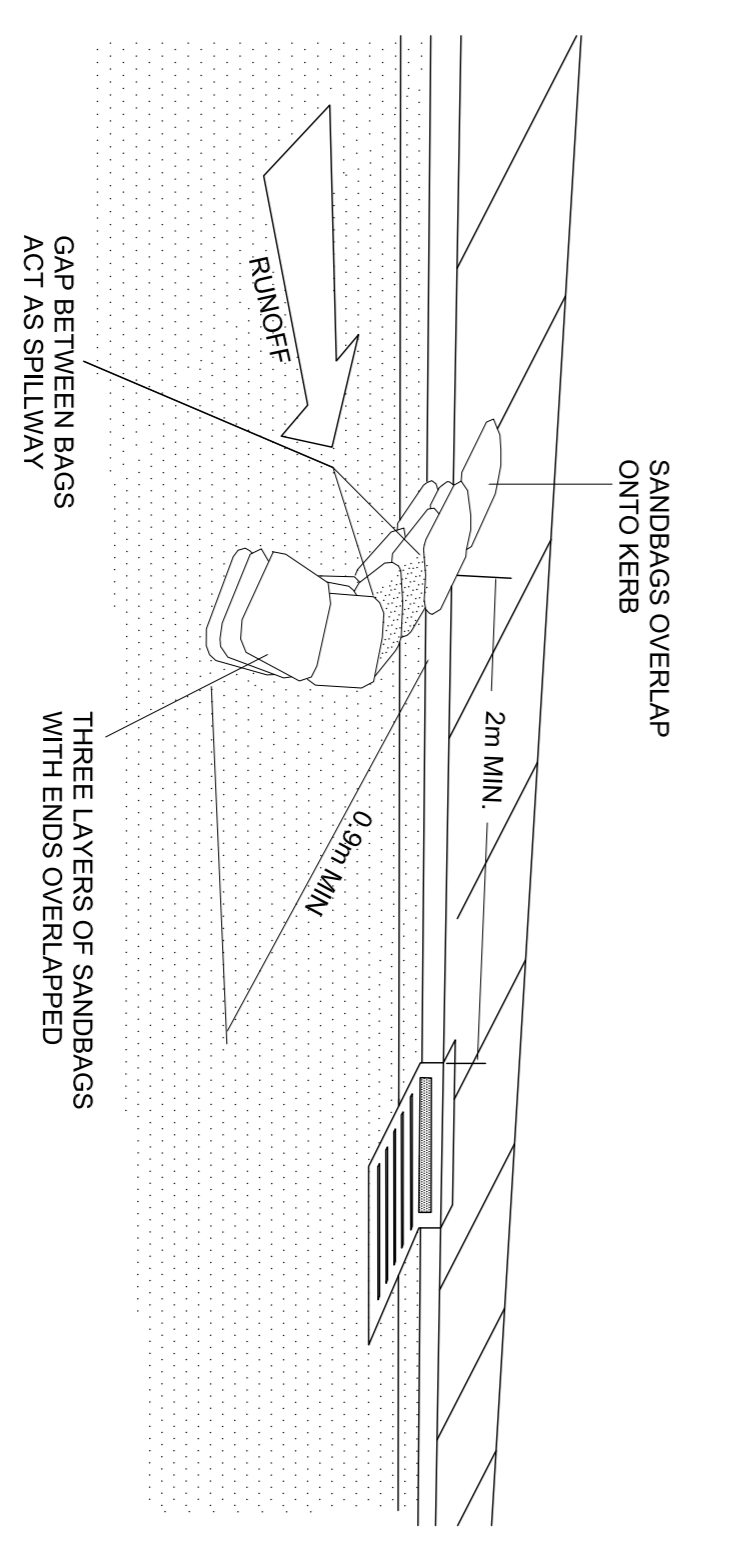

**SANDBAG KERB INLET SEDIMENT TRAP**

 

| REV | DATE     | APPRO | REVISION DETAILS        |
|-----|----------|-------|-------------------------|
| 1   | 22.07.15 | TO    | ISSUED FOR CONSTRUCTION |
| A   | 26.03.15 | TO    | ISSUED FOR TENDER       |

**OLSEN Infrastructure**  
 P: 8007 8833  
 M: 043 988 038  
 F: 8007 8835  
 www.olseninfrastructure.com.au  
 PO Box 452  
 KELLVILLE NSW 2155  
 Unit 11, 14 Gladstone Road  
 CASTLE HILL NSW 2154

**ARCHITECT:**  
**Dillon & Savage Architects**  
 40 Quinlan Rd, Merry, 2095  
 Phone: (02) 9977 3714 Fax: (02) 9977 8215  
 Email: dsavage@dillonandsavage.com.au

**CLIENT:**  
**LEICHHARDT COUNCIL**  
 7-15 Wertheim St, Leichhardt NSW 2040  
 Phone: (02) 9587 8222 Fax: (02) 9587 9111  
 Email: leichhardt@mc.nsw.gov.au

**PROJECT:**  
**LEICHHARDT PARK CHILD CARE CENTRE**

**DRAWING TITLE:**  
**PROPOSED CHILD CARE CENTRE LEICHHARDT PARK STORMWATER DRAINAGE CONCEPT PLAN - SEDIMENT & EROSION PLAN**

**DRAWING No. H05**  
 SHEET: 6 OF 9  
 DRAWN: TK  
 DESIGNED: TK  
 APPROVED: TK  
 JOB NUMBER: 14226  
 REV: 1