


**LEGEND**

♣ 00.00 **Proposed Spot Levels**

♣ TOK 00.00 **Top of Kerb Levels**

♣ TOW 00.00 **Top of Wall Levels**

**Refer to Hydraulic Engineers drawings for drainage details, grates & pits**

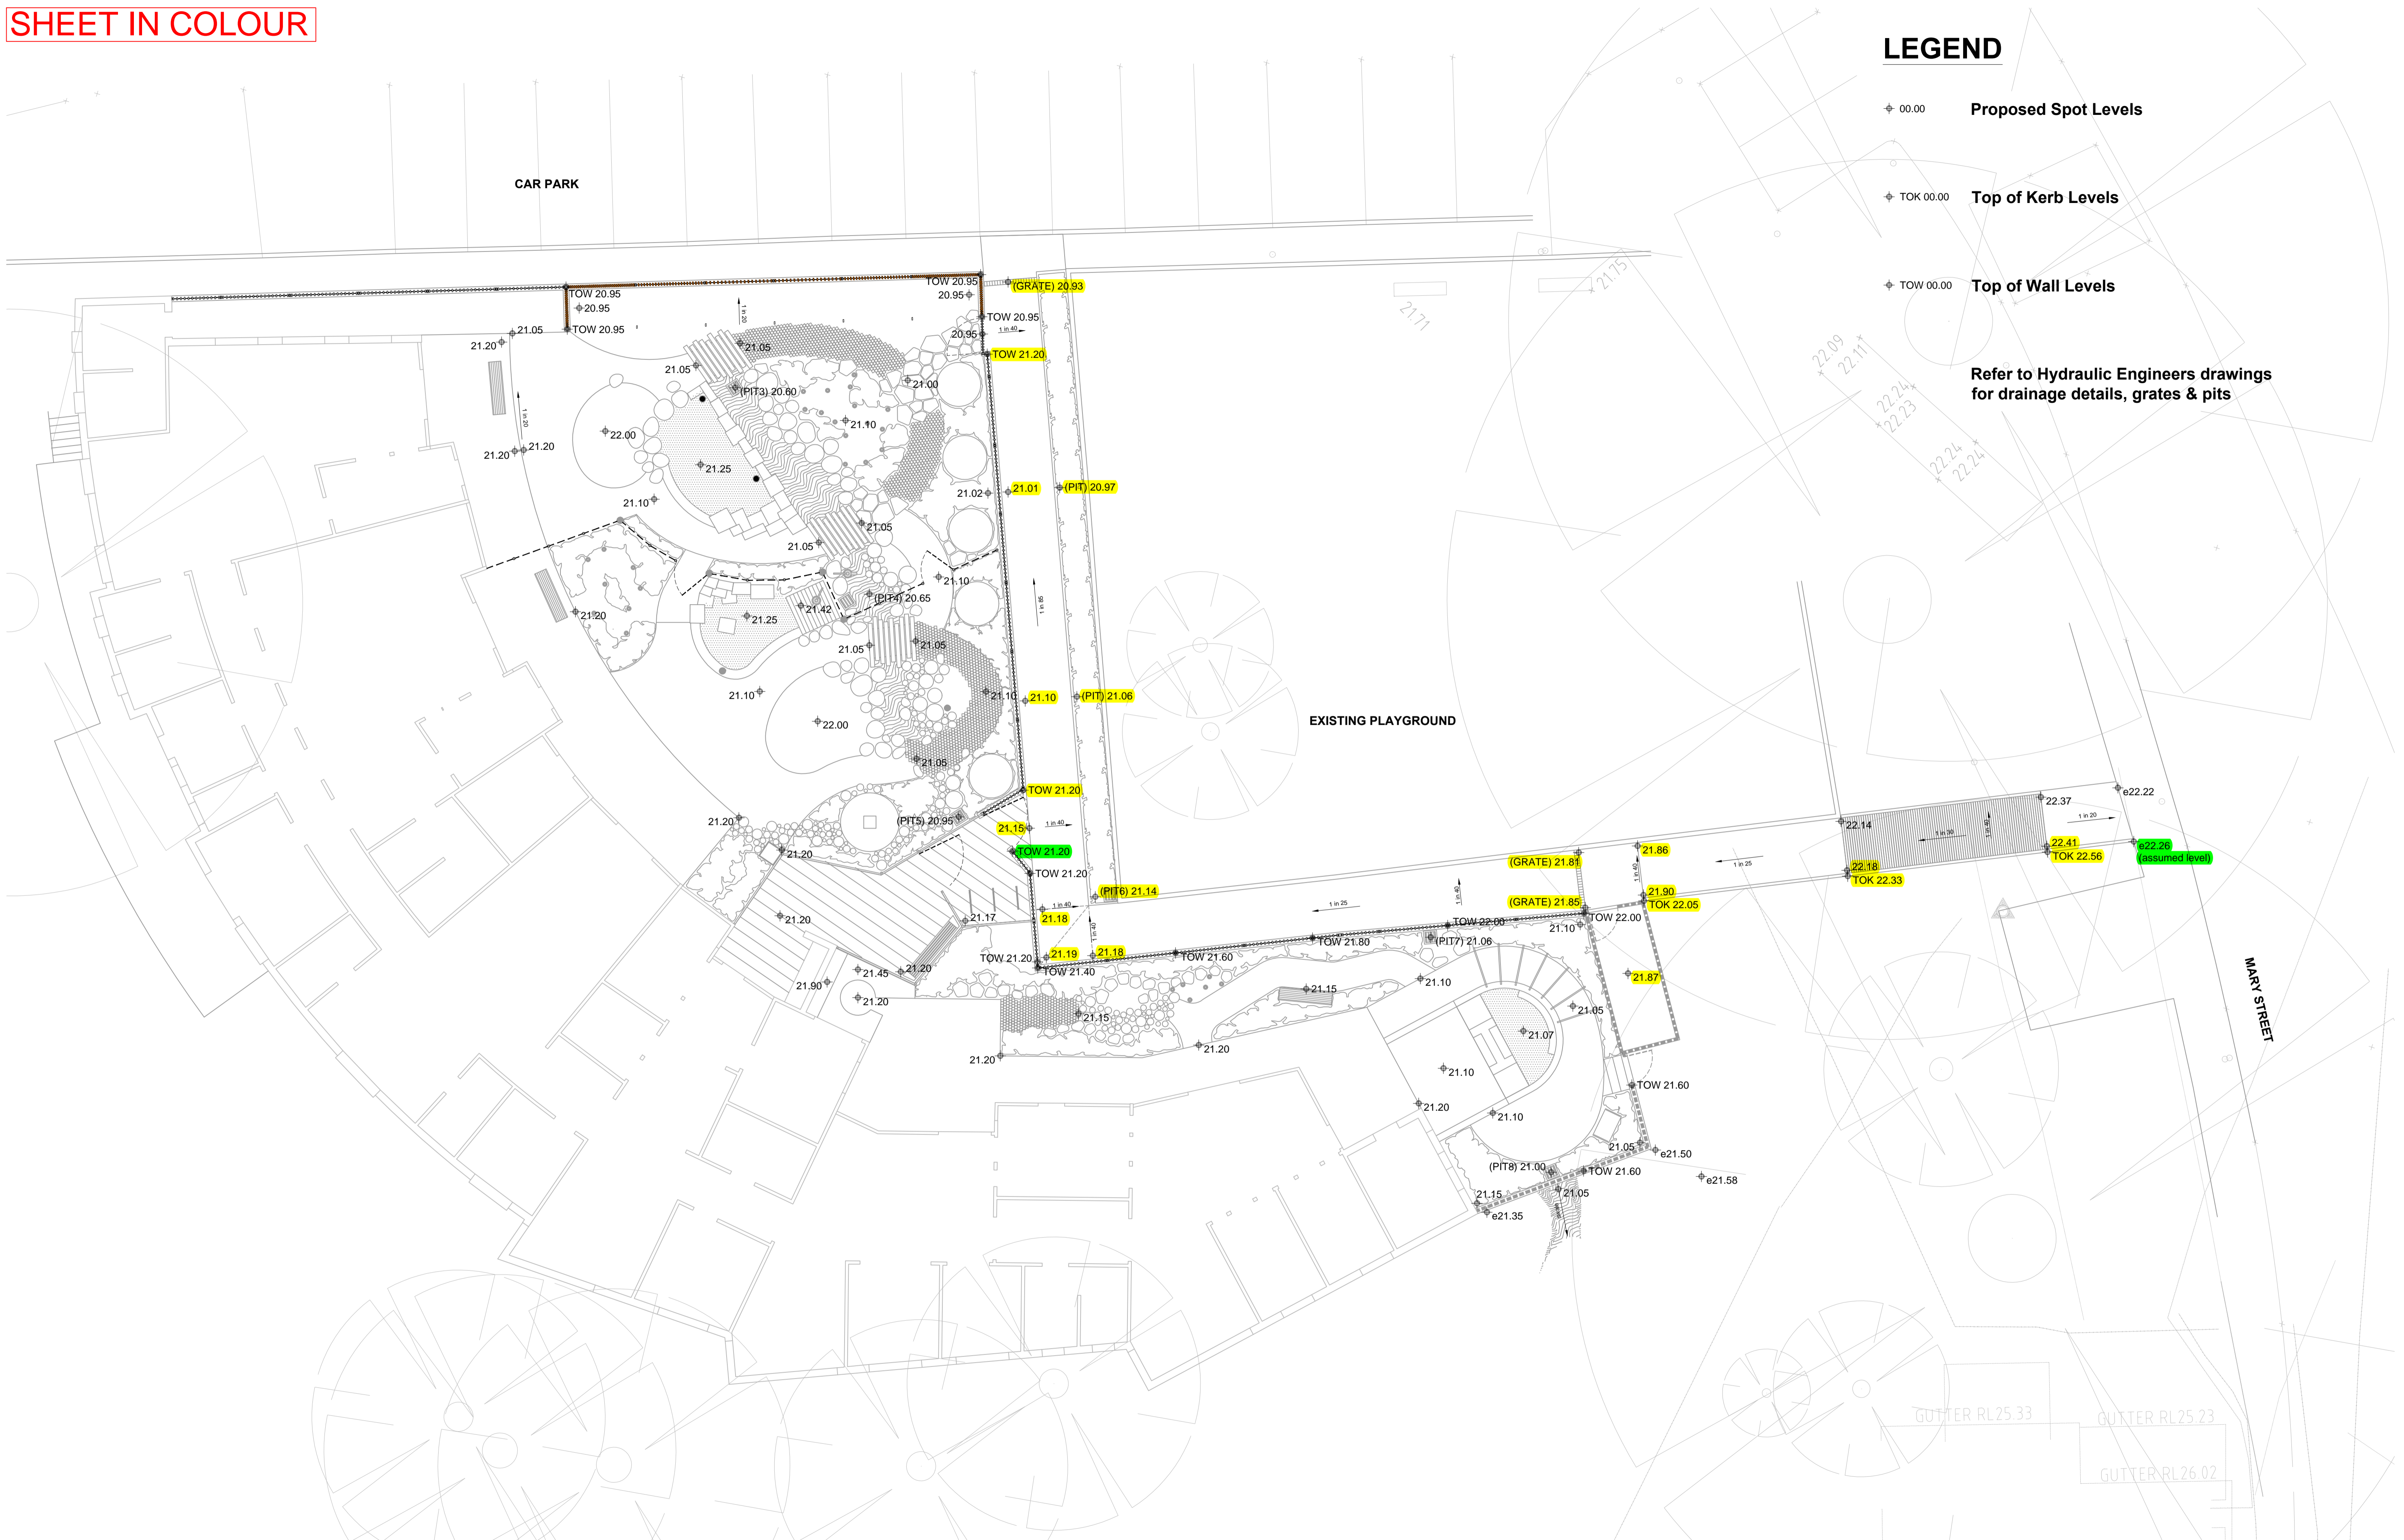

REV	DATE	DESCRIPTION	AMEND
A	29.06.15	ISSUED FOR CONSTRUCTION	EH

LANDSCAPE ARCHITECT

**Corkery Consulting**  
 Suite 3, 38 Albany Street  
 St Leonards NSW 2065  
 ABN 61 003 785 153  
 T (02) 9906 6636  
 F (02) 9906 6634  
 E office@corkeryconsulting.com  
 www.corkeryconsulting.com

IN COLLABORATION WITH

**Dillon & Savage Architects**  
 40 Quinton Rd, Manly, 2095  
 Phone: (02) 9977 3714 Fax: (02) 9977 8215  
 email: dsarchs@bigpond.net.au

CLIENT

**LEICHHARDT COUNCIL**

DRAWING TITLE  
**LEVELS & SURFACE DRAINAGE PLAN**

PROJECT  
**PROPOSED CHILD CARE CENTRE  
 LEICHHARDT PARK**

SCALE  
 1:100 @ A1 | 1:200 @ A3

NORTH

DRAWN BY  
 EH

APPROVED BY  
 NC

ORIGINAL MEDIA SIZE  
 A1

PHASE  
 P100%

STATUS  
**CONSTRUCTION ISSUE**

DRAWING No  
**L-003**

REVISION  
**A**