




01 WALL SECTION 1:20

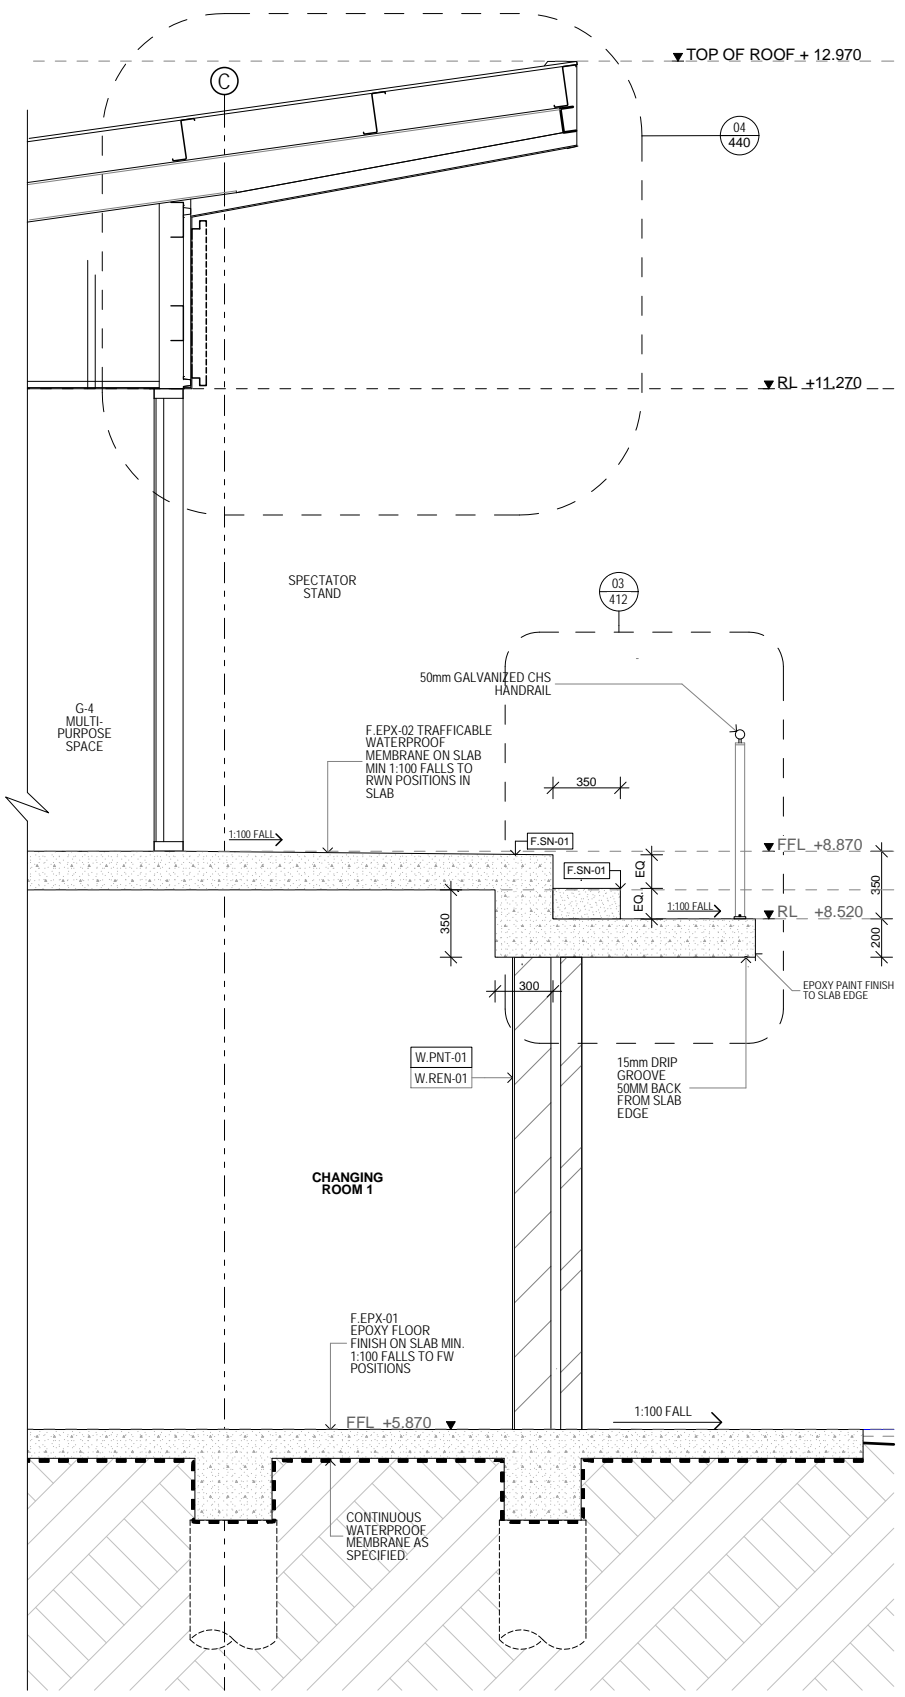

02 WALL SECTION 1:20

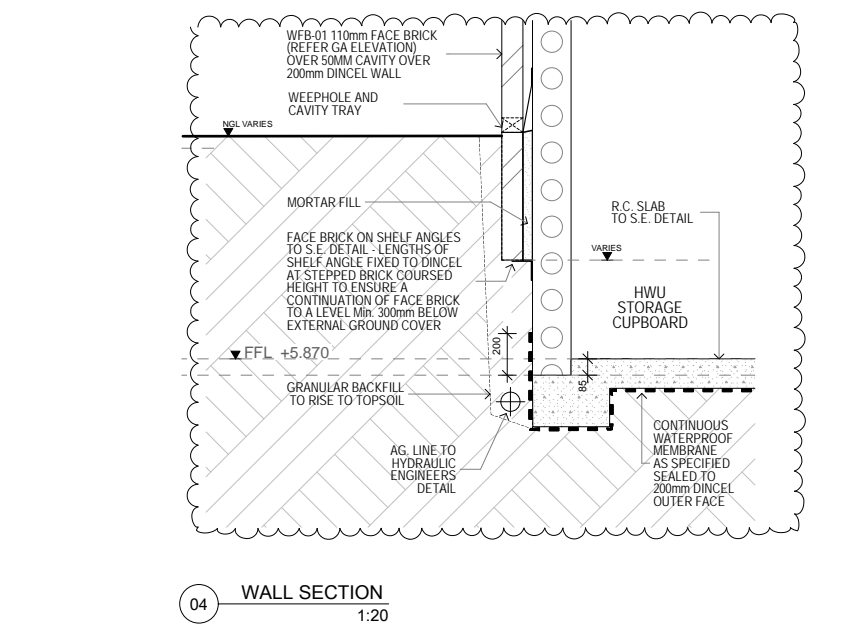

04 WALL SECTION 1:20

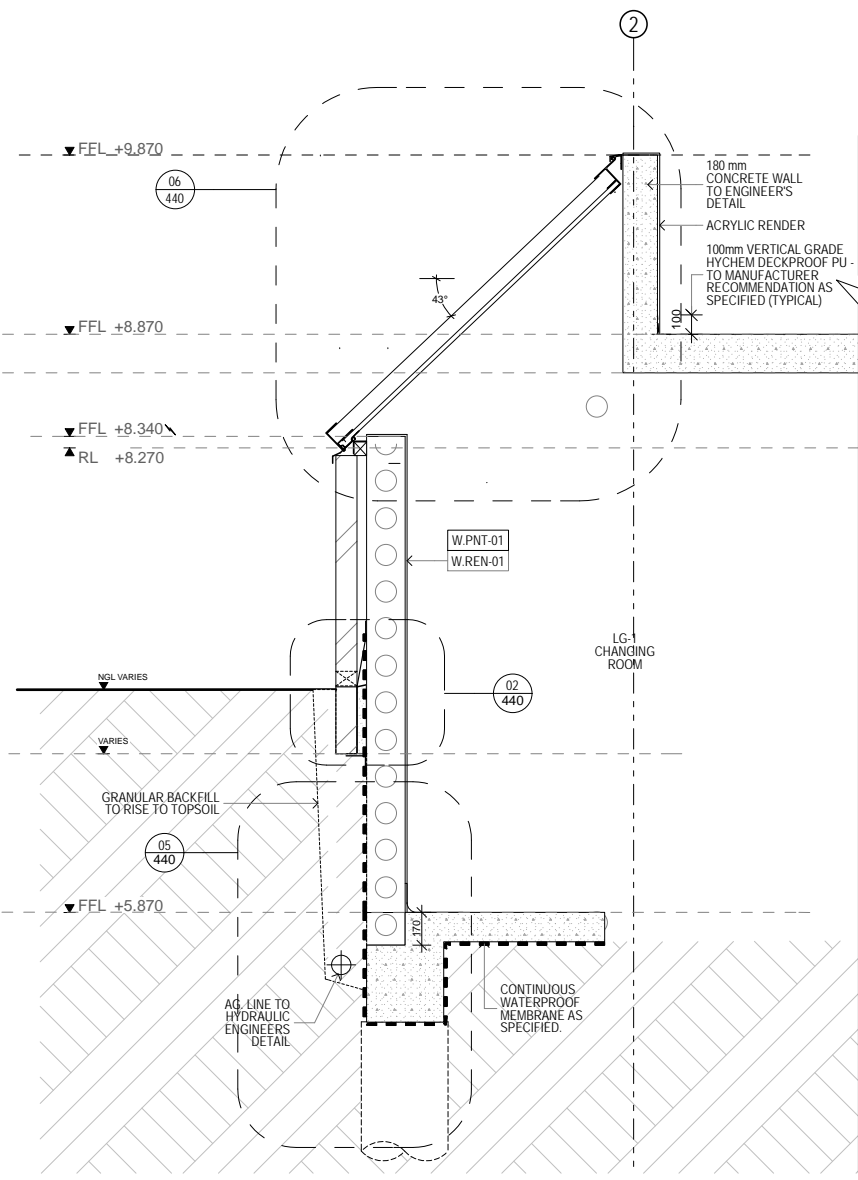

03 WALL SECTION 1:20

LEGEND	TO BE READ IN CONJUNCTION WITH TN 1100 SCHEDULE OF FIXTURES, MATERIALS, & FINISHES.
	190mm - R.C. BLOCK WALL TO STRUCTURAL ENGINEERS SPECIFICATION
	140mm - SOLID BLOCK WALL
	300mm - 110 FACE BRICK / 50 CAVITY / 140 SOLID BLOCK CAVITY WALL
	200mm - DINCEL WALL
	360mm - 110 FACE BRICK / 50 CAVITY / 200 DINCEL RC CAVITY WALL
M.BCH-01	HMR MDF SHELVING
C.SHT-01	COLORBOND ROOF SHEETING
W.PNT-01	MOISTURE RESISTANT INTERIOR PAINT
W.PNT-02	EXTERIOR PAINT FINISHED CEMENT RENDER
W.PNT-03	EXTERIOR PAINT FINISHED F.C. SHEET
W.REN-01	ACRYLIC PRIMER / SEALER / UNDERCOAT
W.FB-01	FACE BRICK LIGHT COLOUR
W.FB-02	FACE BRICK DARK COLOUR
F.CPT-01	CARPET TILES
F.TAC-01	TACTILE INDICATOR IN ACCORDANCE WITH AS 1428.4.1-2009
R.GUT-01	GUTTER
W.CVT-01	BATHROOM TILES
F.EPX-01	EPOXY FLOOR
F.EPX-02	EPOXY TRAFFICABLE WATERPROOF MEMBRANE
(COS)	CONFIRM ON SITE
COL	CHS COLUMN
DB	DISTRIBUTION BOARD - REFER CARDNO ELEC. DRAWINGS
DP	DOWNPIPE-REFER FINISHES SCHEDULE R.DP-01
FW	FLOOR WASTE
RWH	RAINWATER HEAD
SC	NEW STEEL COLUMN TO STRUCTURAL ENGINEERS DETAILS
VP	VENT PIPE TO HYDRAULIC ENGINEERS SPEC.
+2.07	PROPOSED LEVELS - CONFIRM ON SITE
ESW	ELECTRICAL SWITCHBOARD/REFER ELECTRICAL ENGINEER DWGS
MDP	MAIN DISTRIBUTION FRAME/REFER ELECTRICAL ENGINEER DWGS
TMV	THERMOSTATIC MIXING VALVE (REFER HYDRAULIC ENGINEER DWGS)
SSK	INBUILT STAINLESS STEEL DOUBLE SINK (REFER TO FIXTURE SCHEDULE S.BAS-01)


PROJECT:
COMMUNITY FACILITY AND AMENITIES BUILDING

FOR:
BRIARS SPORTING CLUB

AT:
ROTHWELL PARK, CONCORD, NSW

This drawing is protected under the Copyright Act 1968 and is the copyright of Figgis and Jefferson Architects. Do not reproduce, modify or transmit this drawing without the permission of Figgis and Jefferson Architects.

Do not scale this drawing. Use figured dimensions only. Confirm all dimensions and levels on site prior to commencement of any work, preparation of shop drawings or fabrication of components.

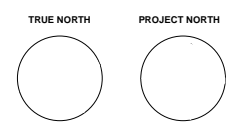

DRAWING TITLE:
WALL SECTIONS

ARCHITECT: SF
DRAWN: DR/PM

LAST PRINTED:
20/12/2016

DRAWING NO.: 3557 TN 300
ISSUE: Q

SCALE: 0m 1 2 3 4 5 @A1

Figgis + Jefferson Pty Ltd 2/20 Willoughby Road Crows Nest NSW 2058
T 02 9438 5555 F 02 9439 5163 E studio@figgis.com.au www.fggis.com.au
ACR 002 895 505 NSW Architects Registration Board Nominated Architect Stephen Figgis 1988
figgis + jefferson ARCHITECTS