


LOWER GROUND FLOOR - DRAINAGE LAYOUT
SCALE 1:100

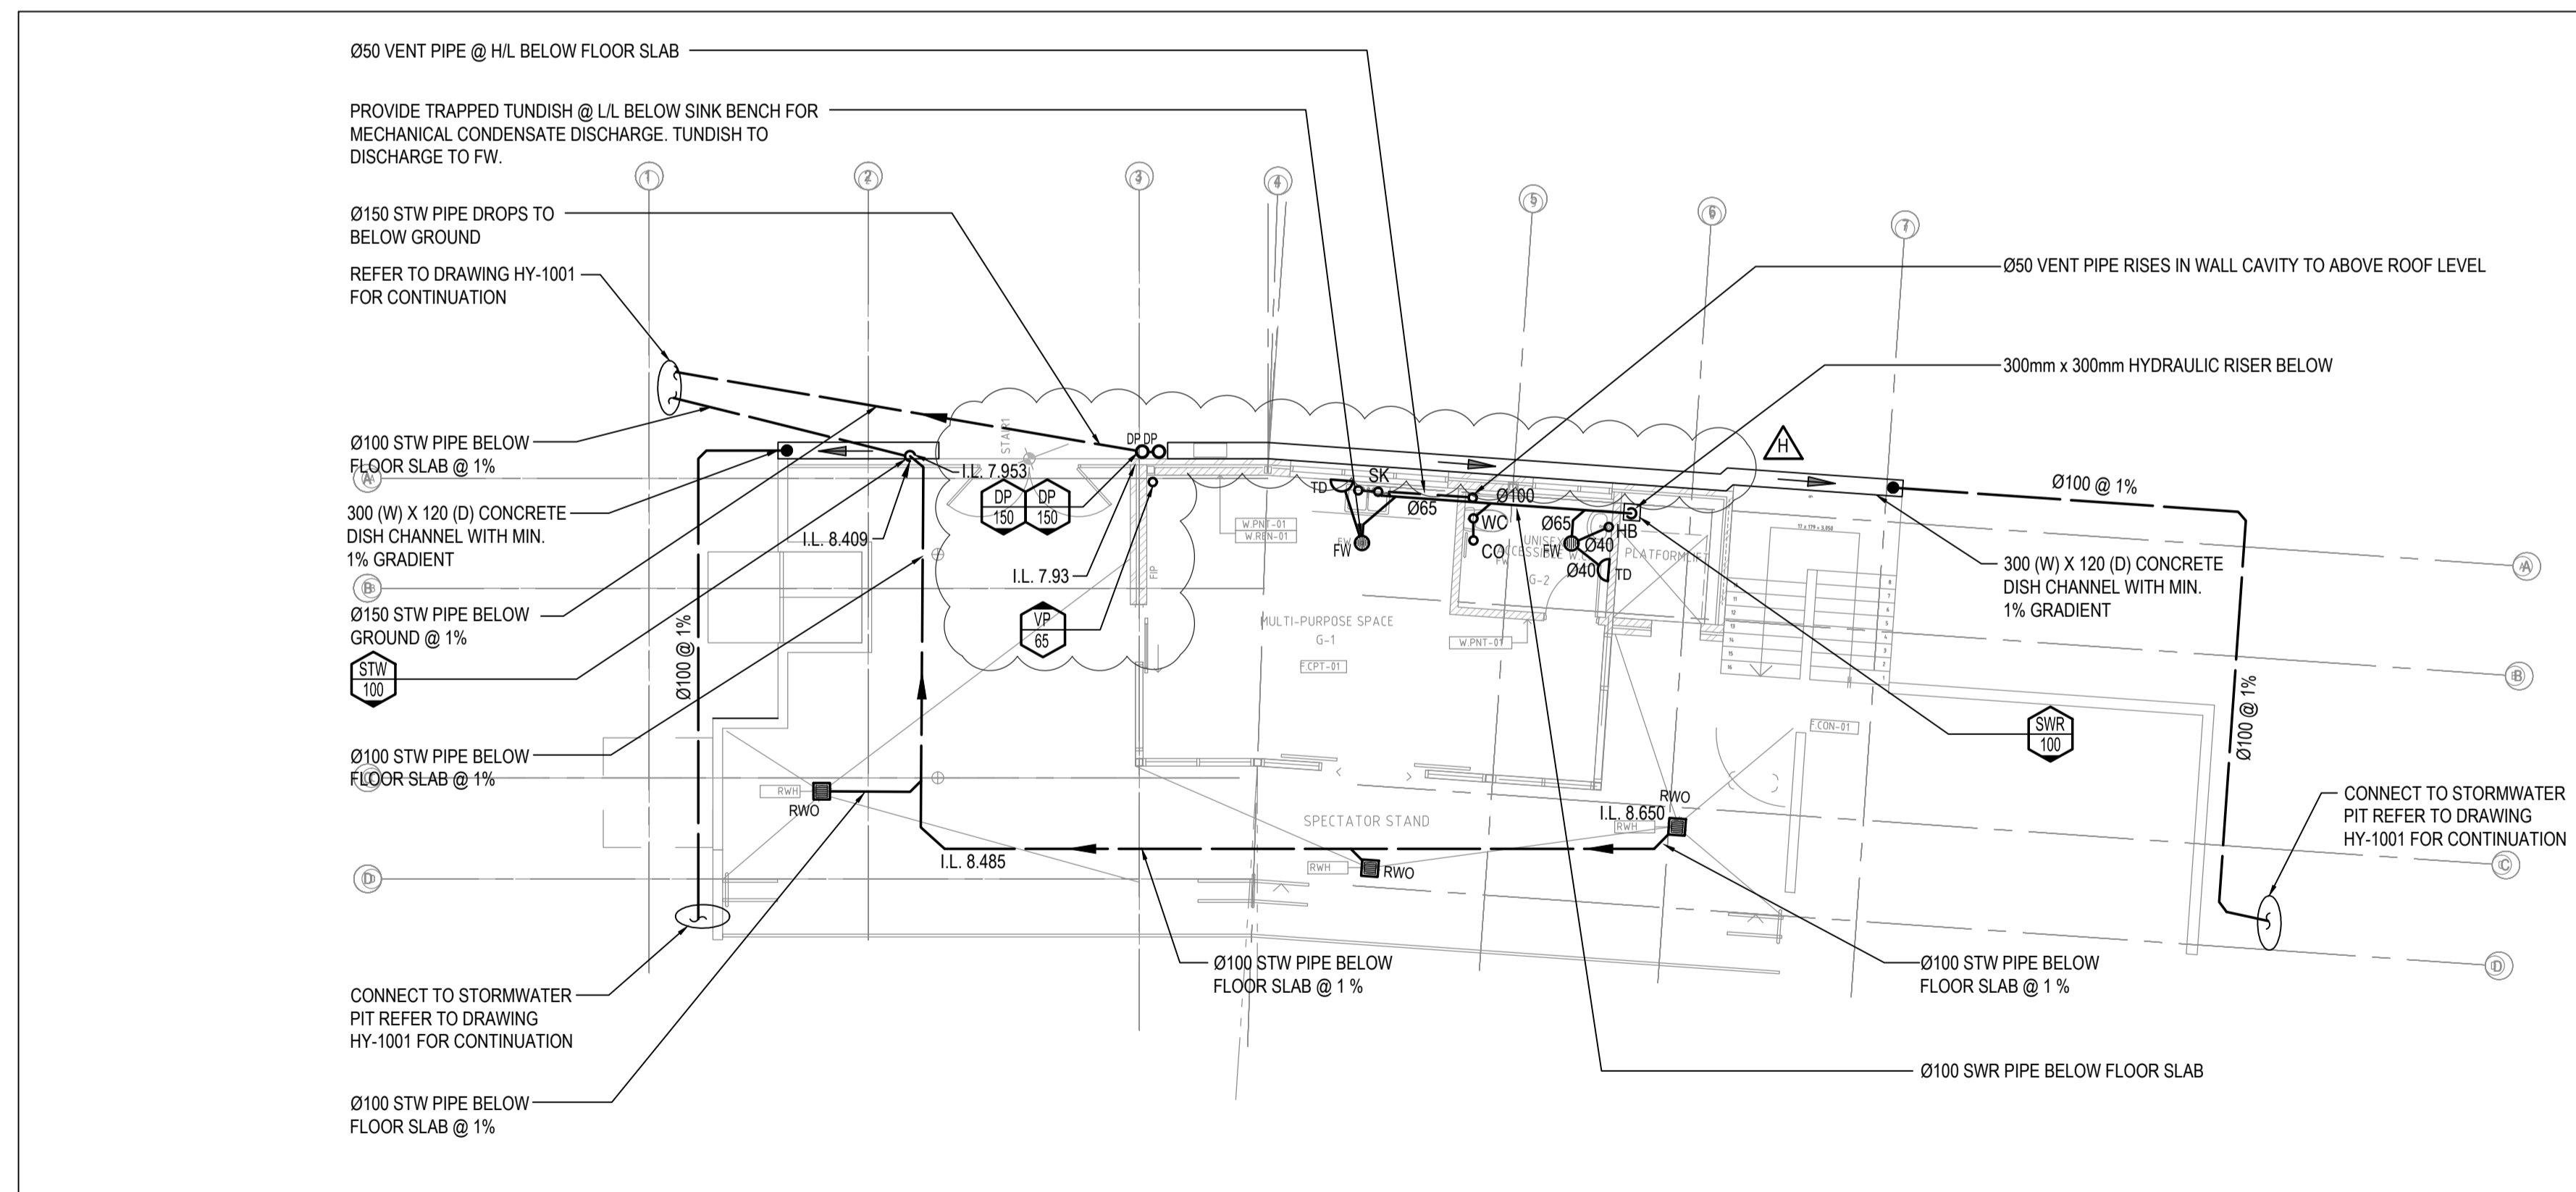

GROUND FLOOR - DRAINAGE & STORMWATER LAYOUT
SCALE 1:100

Rev.	Date	Description	Des.	Verif.	Appd.
H	10.10.2016	DOWNPIPE & VENT PIPE LOCATIONS UPDATED	Z.W.	B.W.	B.W.
G	27.09.2016	LOCATION OF DISH CHANNEL UPDATED	Z.W.	B.W.	B.W.
F	20.09.2016	DISH CHANNEL FOR EXTERNAL WALL ADDED	Z.W.	B.W.	B.W.
E	09.09.2016	SHOWER DRAINAGE UPDATED	Z.W.	B.W.	B.W.
D	08.09.2016	CONSTRUCTION ISSUE	D.C.	B.W.	B.P.
C	11.04.2016	CONSTRUCTION CERTIFICATE ISSUE	D.C.	B.W.	B.P.
B	18.03.2016	CONSTRUCTION CERTIFICATE ISSUE	D.C.	B.W.	B.P.
02	11.03.2016	PRELIMINARY ISSUE FOR COMMENT	D.C.	B.W.	B.P.
A	27.10.2015	TENDER ISSUE	M.K.	D.C.	B.P.
01	08.09.2015	PRELIMINARY ISSUE	M.K.		

© Cardno Limited All Rights Reserved.
This document is produced by Cardno Limited solely for the benefit of and use by the client in accordance with the terms of the retainer. Cardno Limited does not and shall not assume any responsibility or liability whatsoever to any third party arising out of any use or reliance by third party on the content of this document.

Cardno (NSWACT) Pty Ltd | ABN 95 001 145 035
Level 9, The Forum, 203 Pacific Highway
St Leonards, NSW 2065
Tel: 02 9496 7700 Fax: 02 9439 5170
Web: www.cardno.com.au

Drawn	A.T.	Date	Sept '16
Checked	M.D.	Date	Sept '16
Designed	A.T.	Date	Sept '16
Verified	Z.W.	Date	Sept '16
Approved	B.P.	Date	Sept '16

Client	BRIARS SPORTING CLUB
Project	COMMUNITY AND AMENITIES BUILDING ROTHWELL PARK, CONCORD
Title	HYDRAULIC SERVICES LOWER GROUND FLOOR & GROUND FLOOR DRAINAGE & STORMWATER LAYOUT

Status	FOR CONSTRUCTION			
Scale	1:100	Size	A1	
Drawing Number	80816048-HY-1002		Revision	H