




1 CURVED VERANDA EAVES & ECLIPSE ROOF

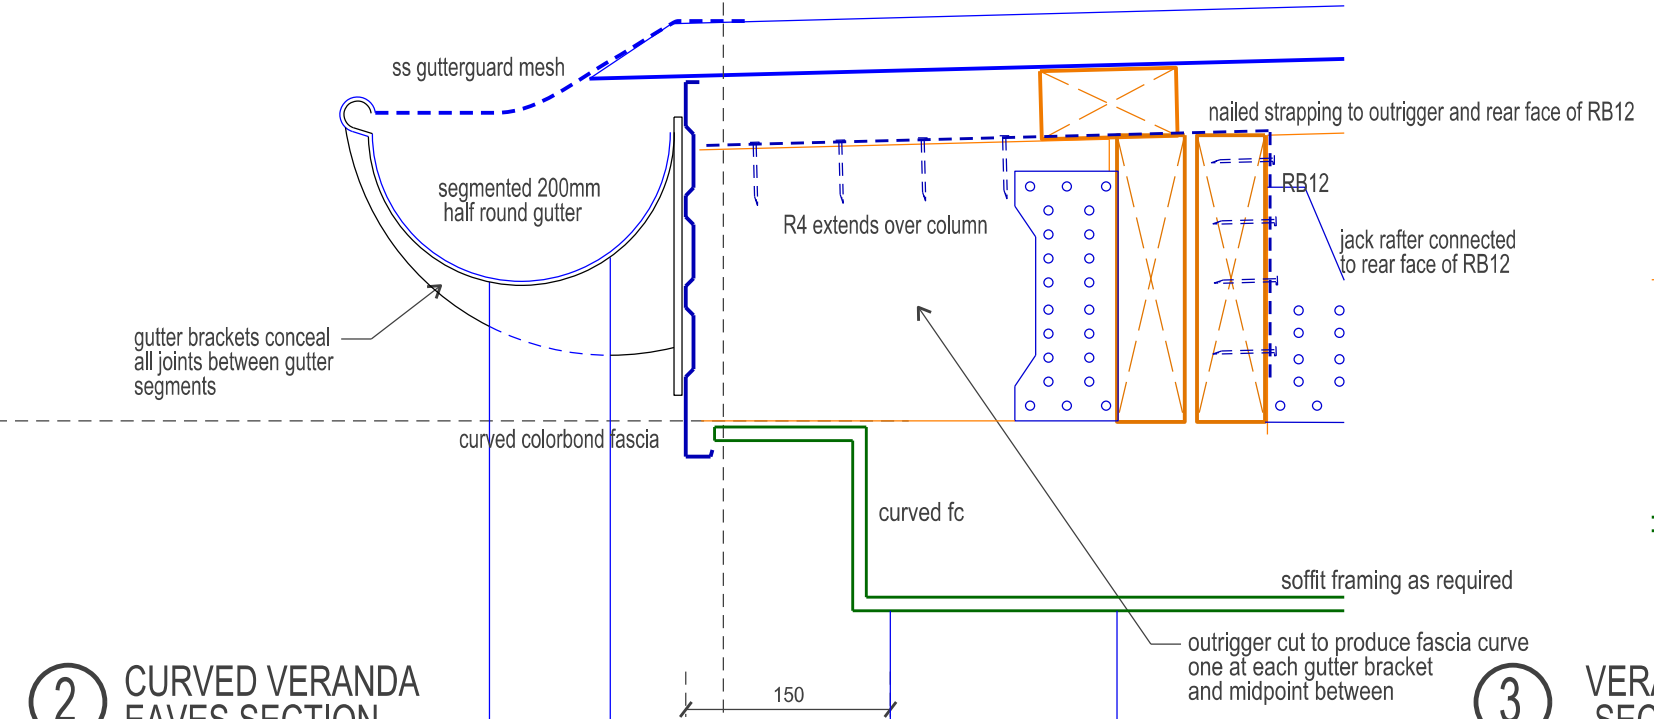


2 CURVED VERANDA EAVES SECTION

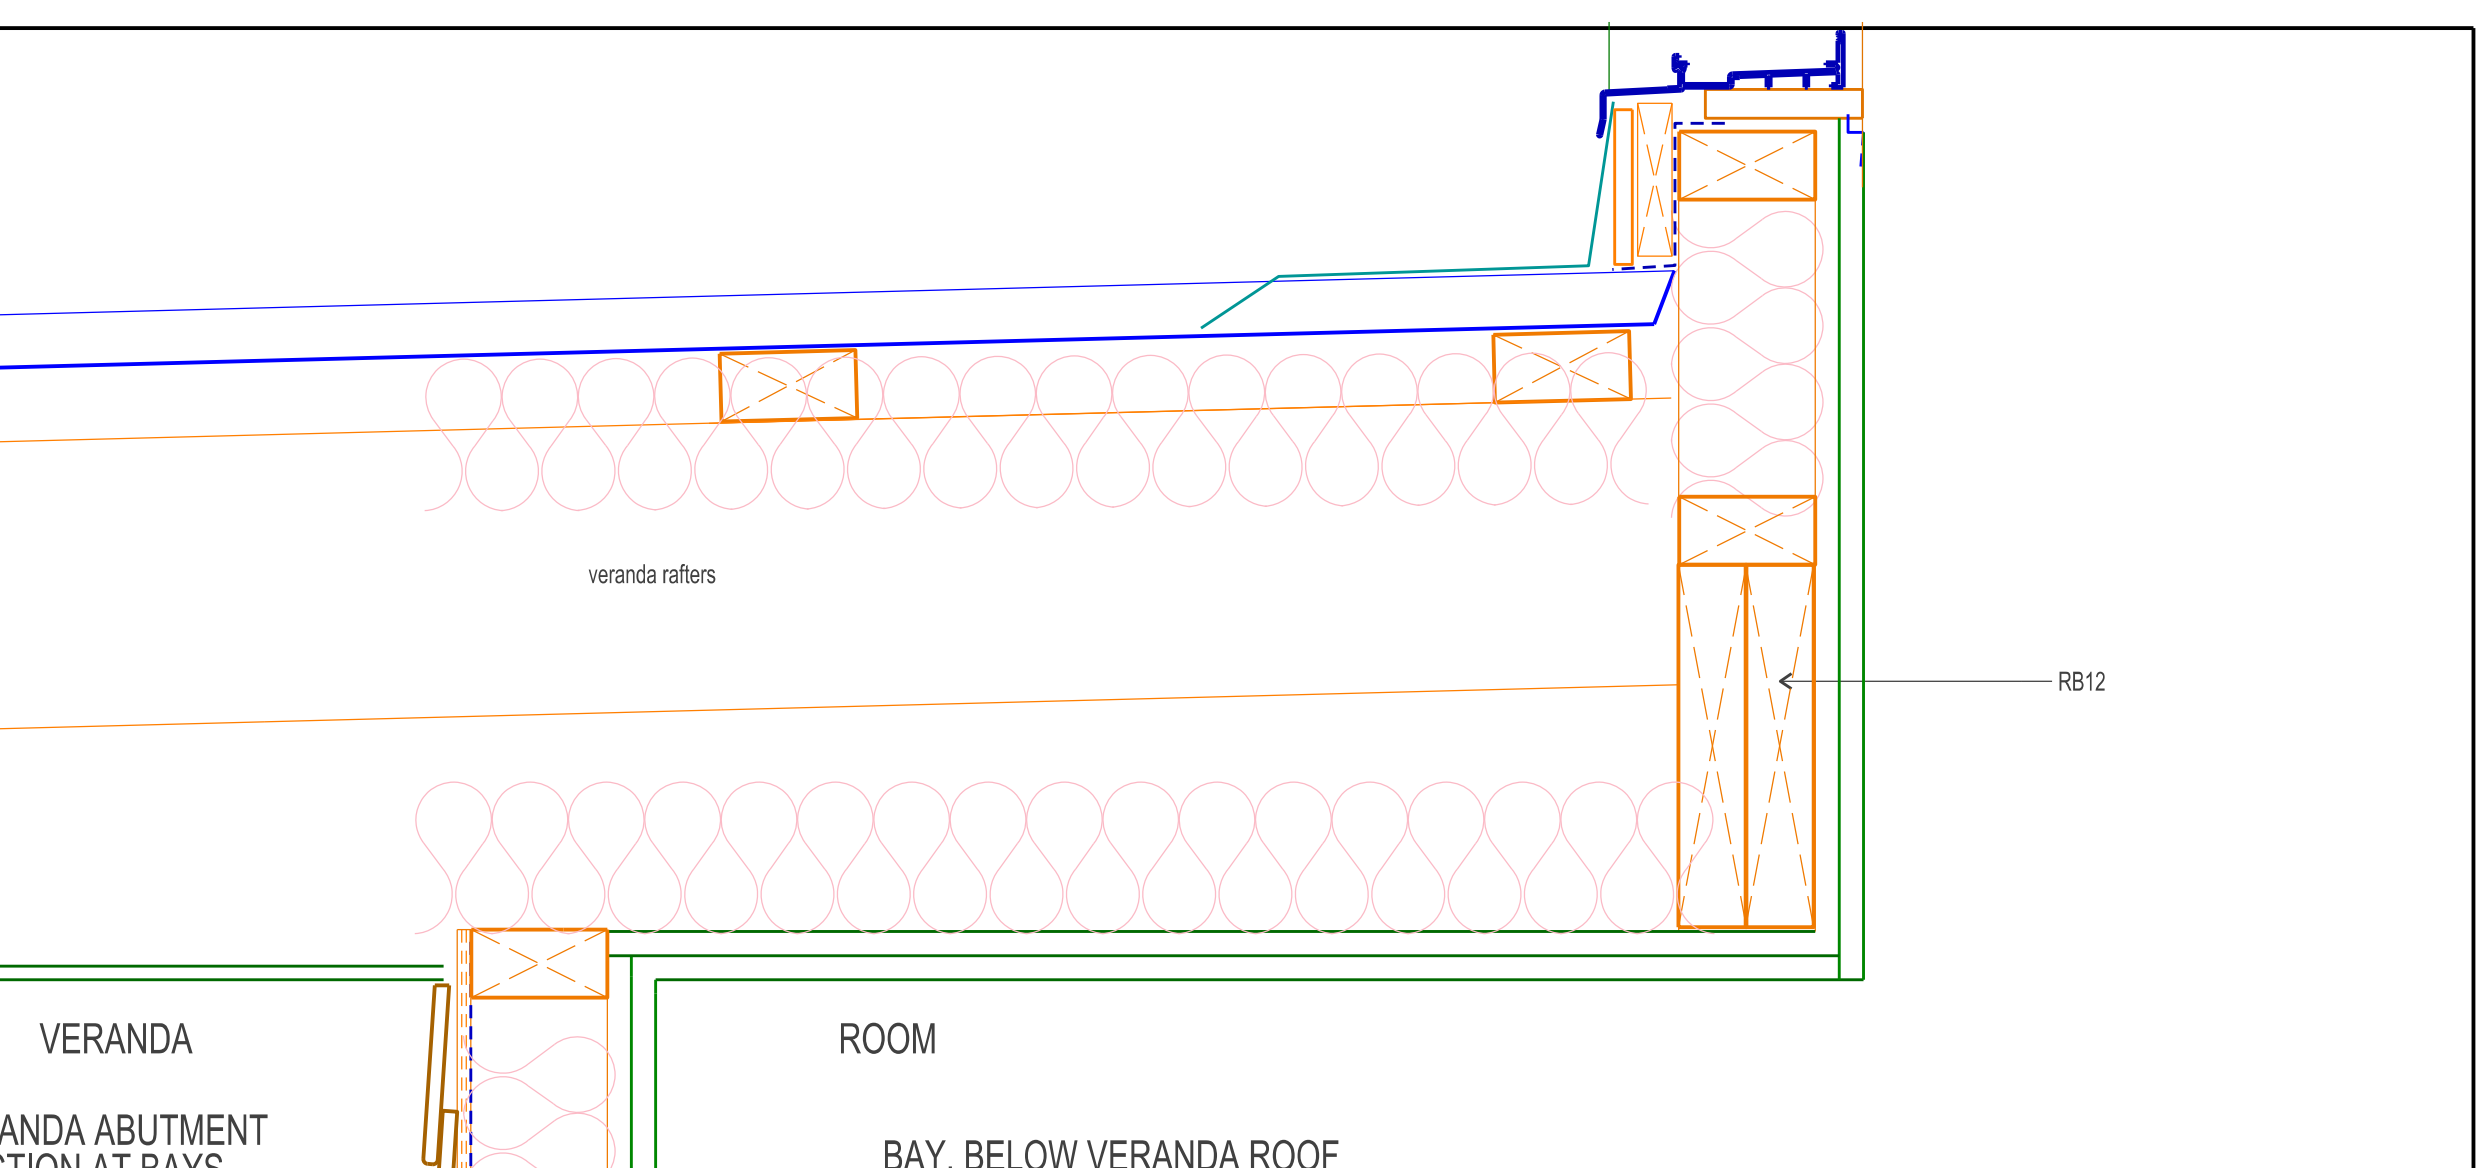


3 VERANDA ABUTMENT SECTION AT BAYS

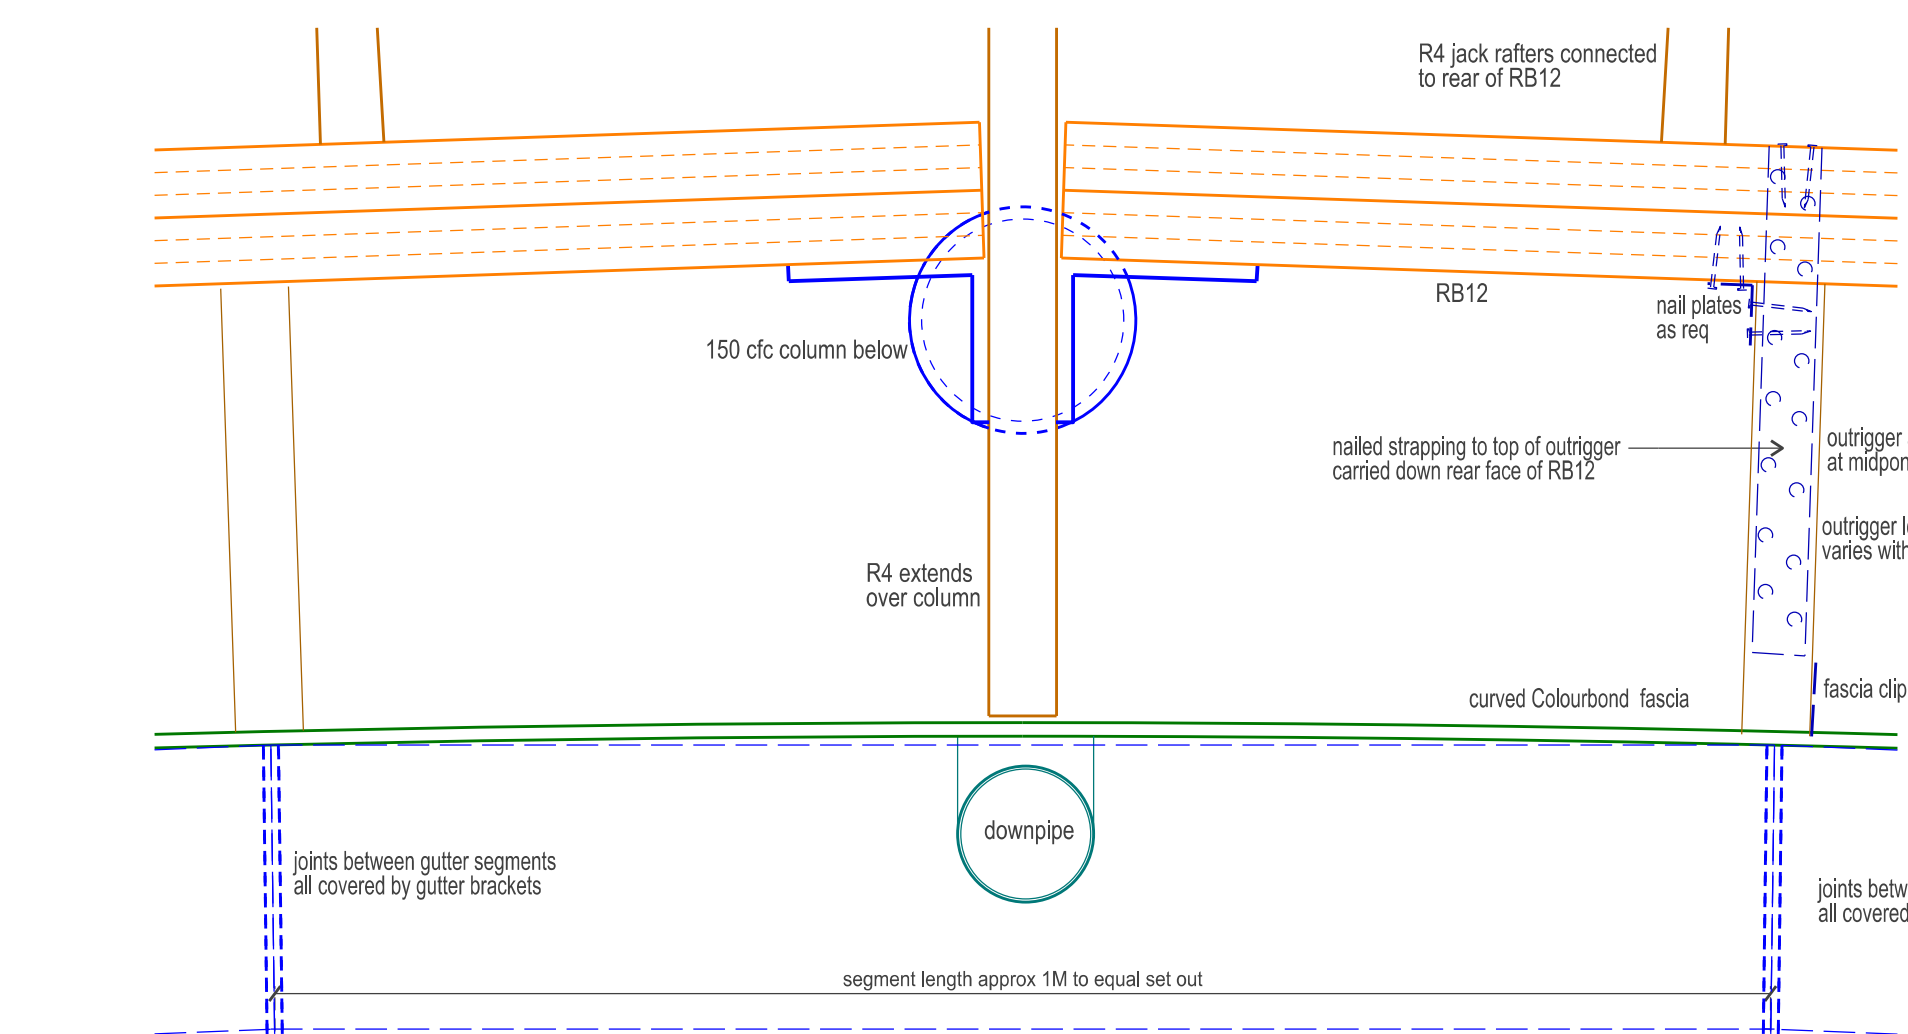


4 CURVED VERANDA EAVES, PLAN

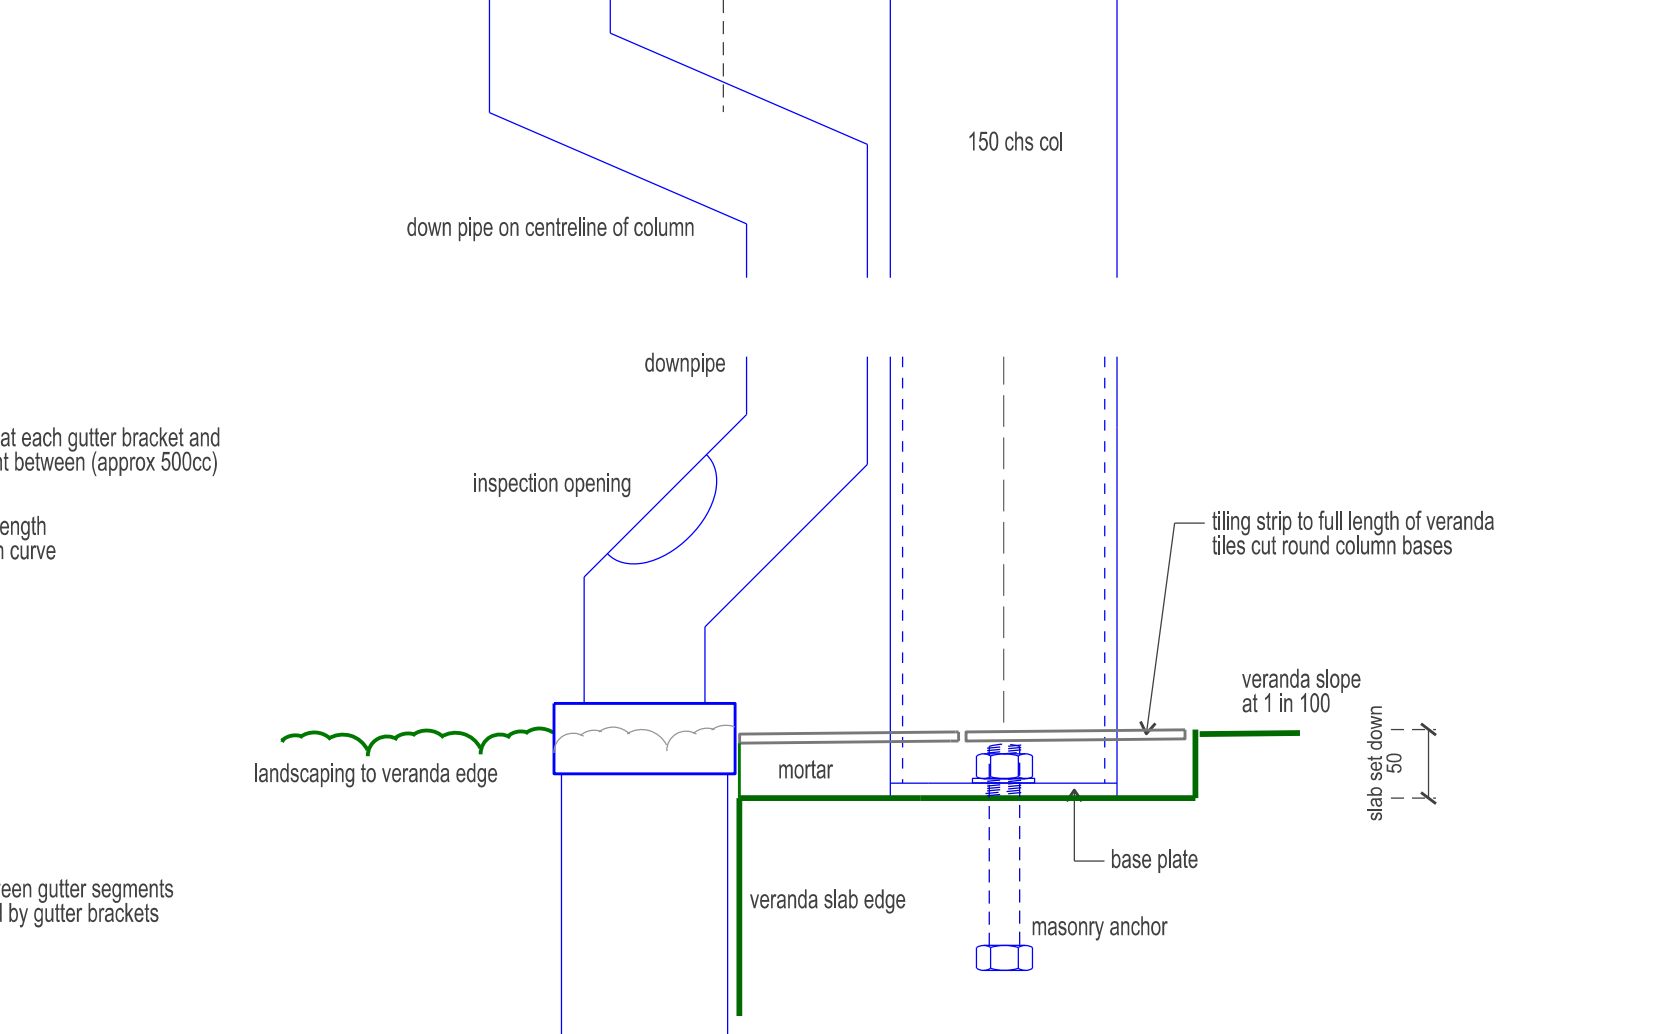


5 VERANDA COLUMN BASE and EDGE

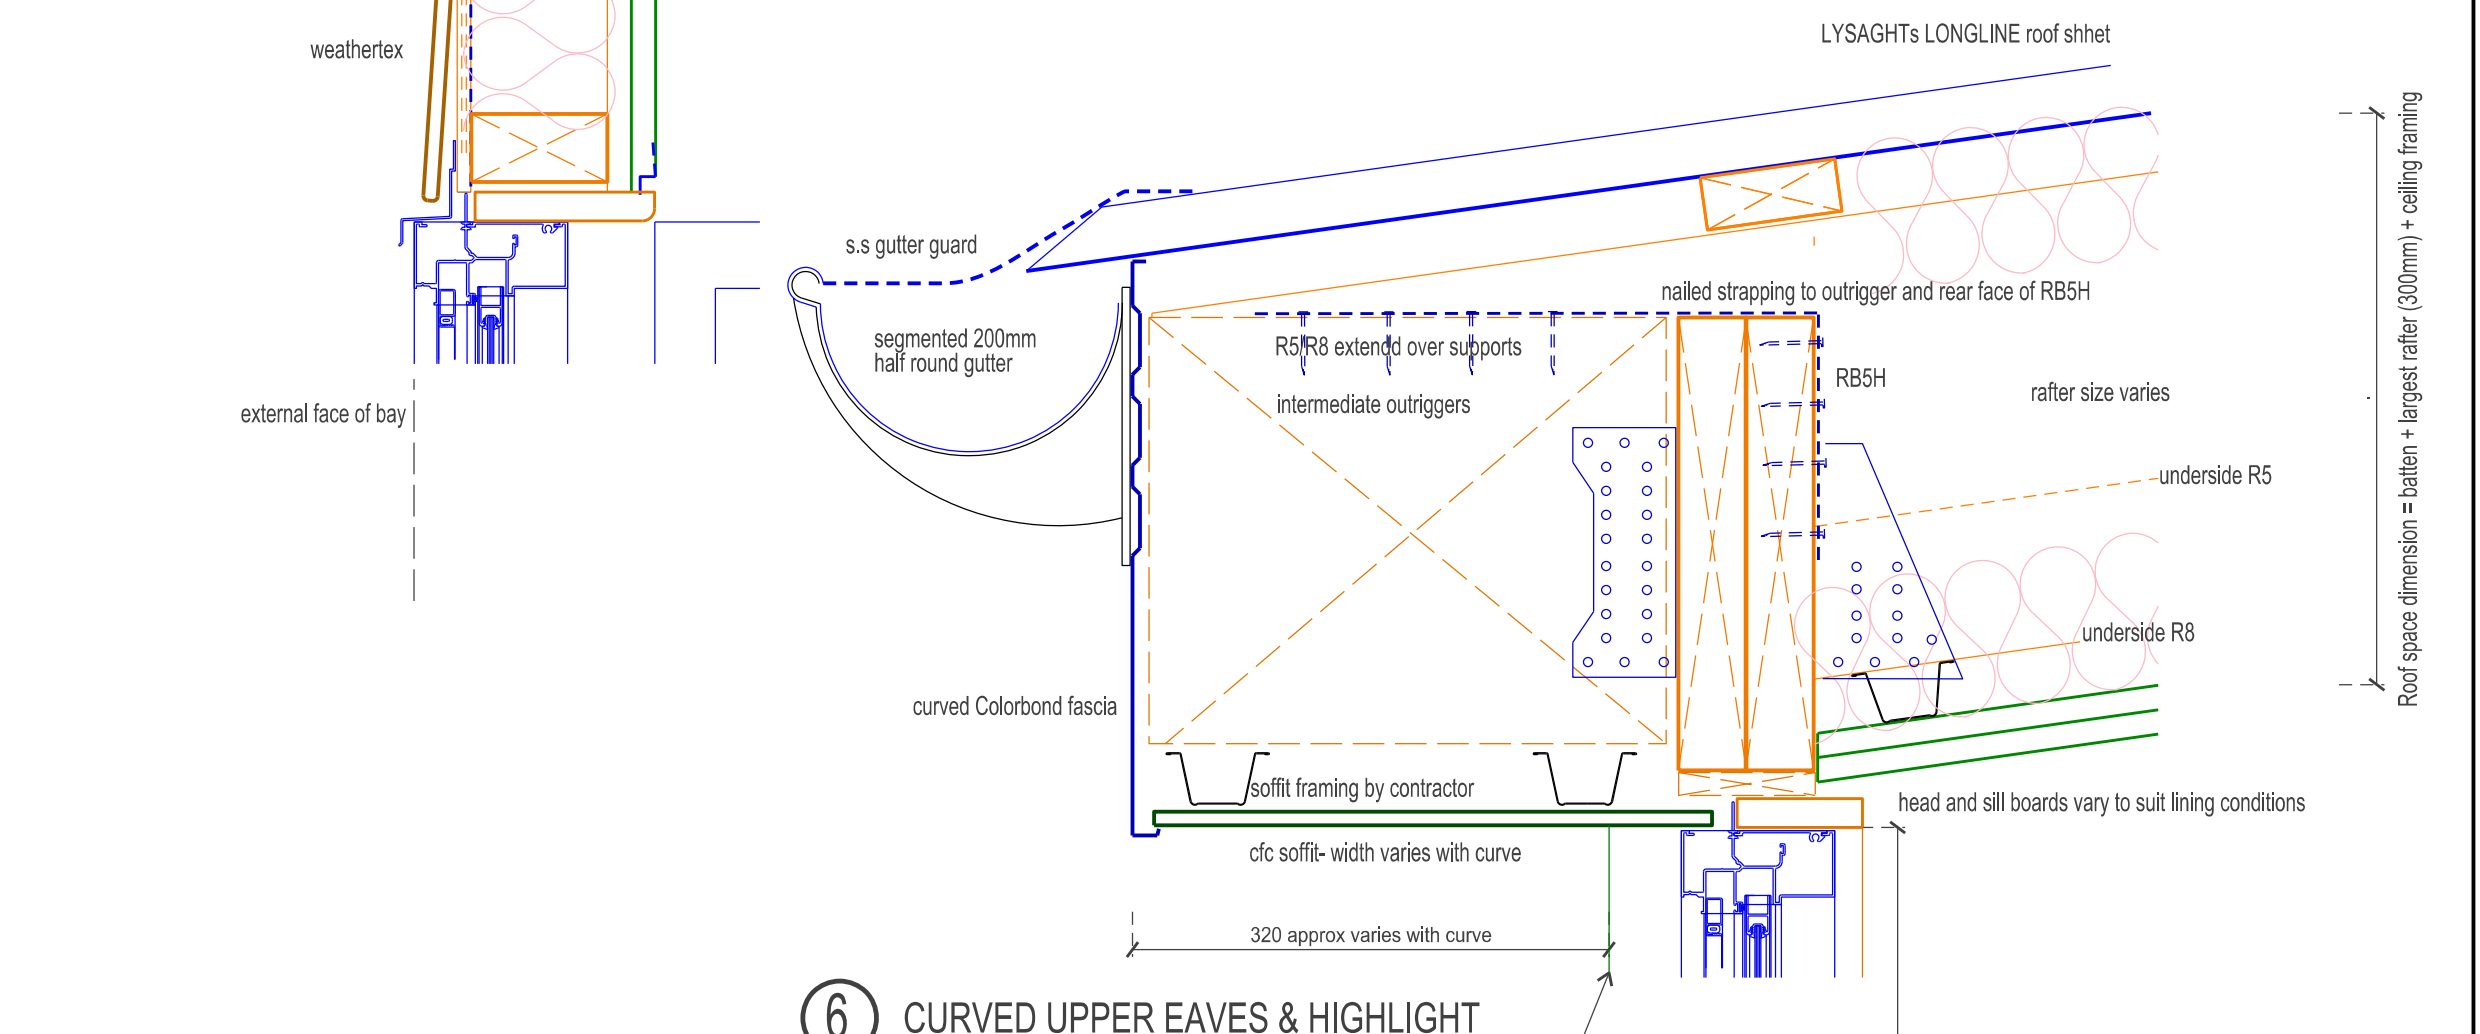


6 CURVED UPPER EAVES & HIGHLIGHT

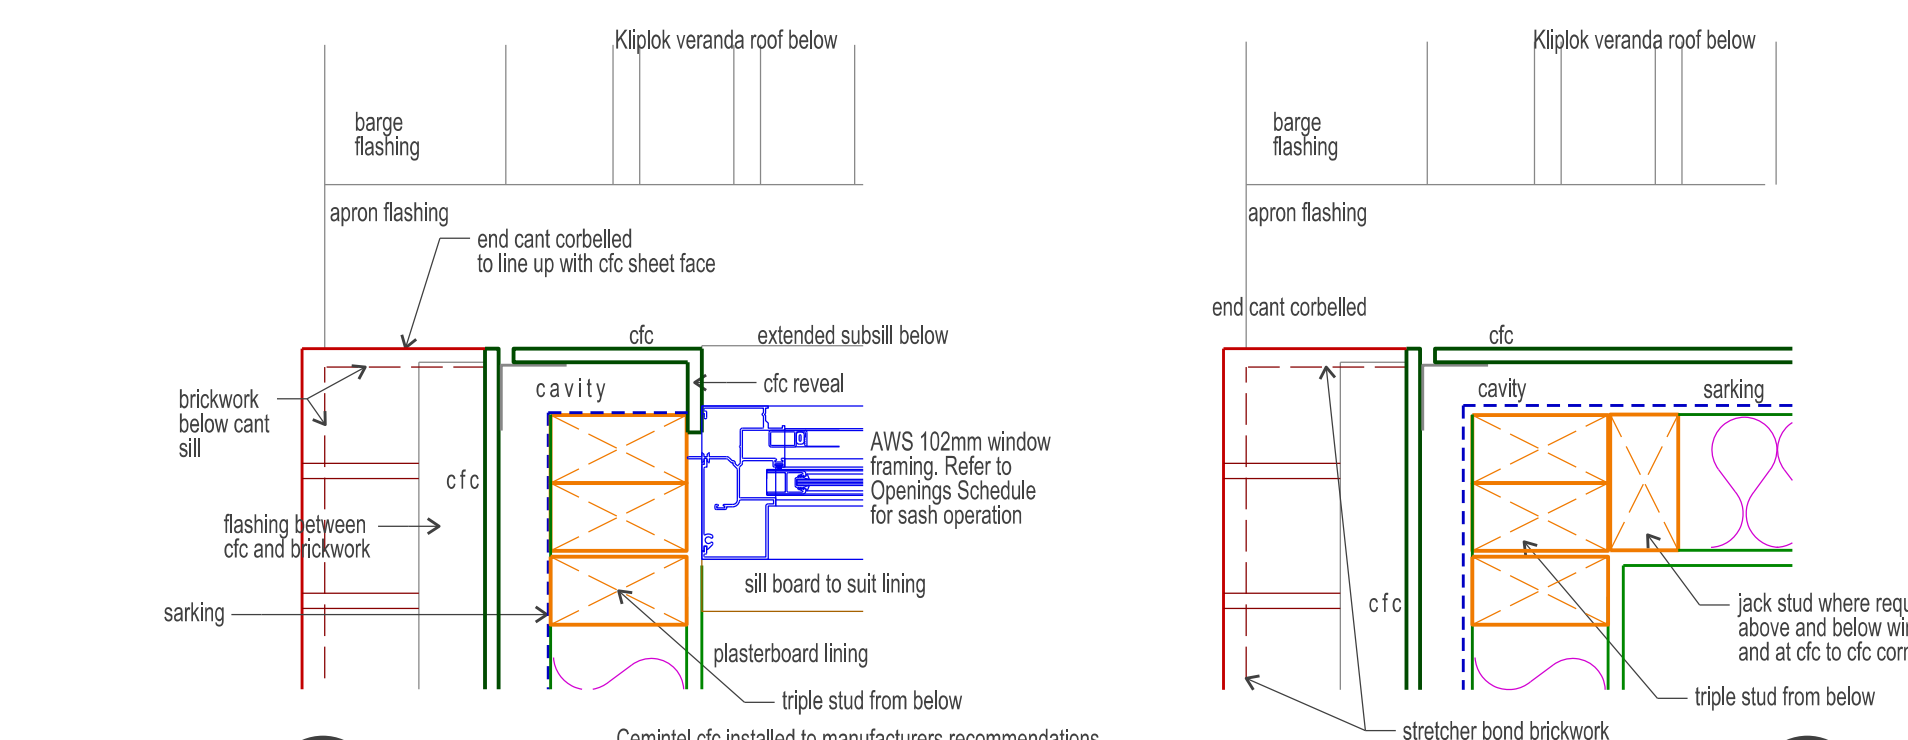


7A TYPICAL CORNER DETAILS FIBRE CEMENT

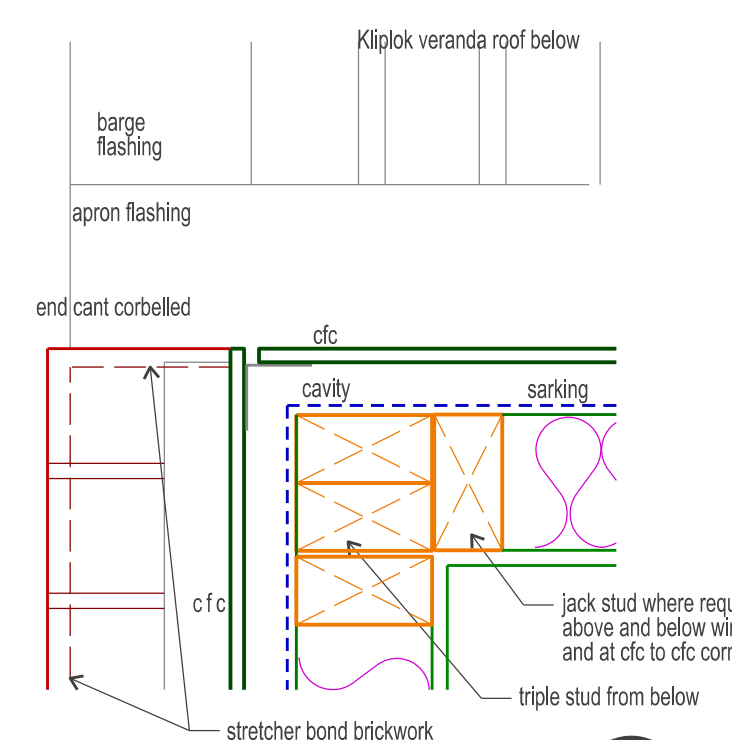

7B

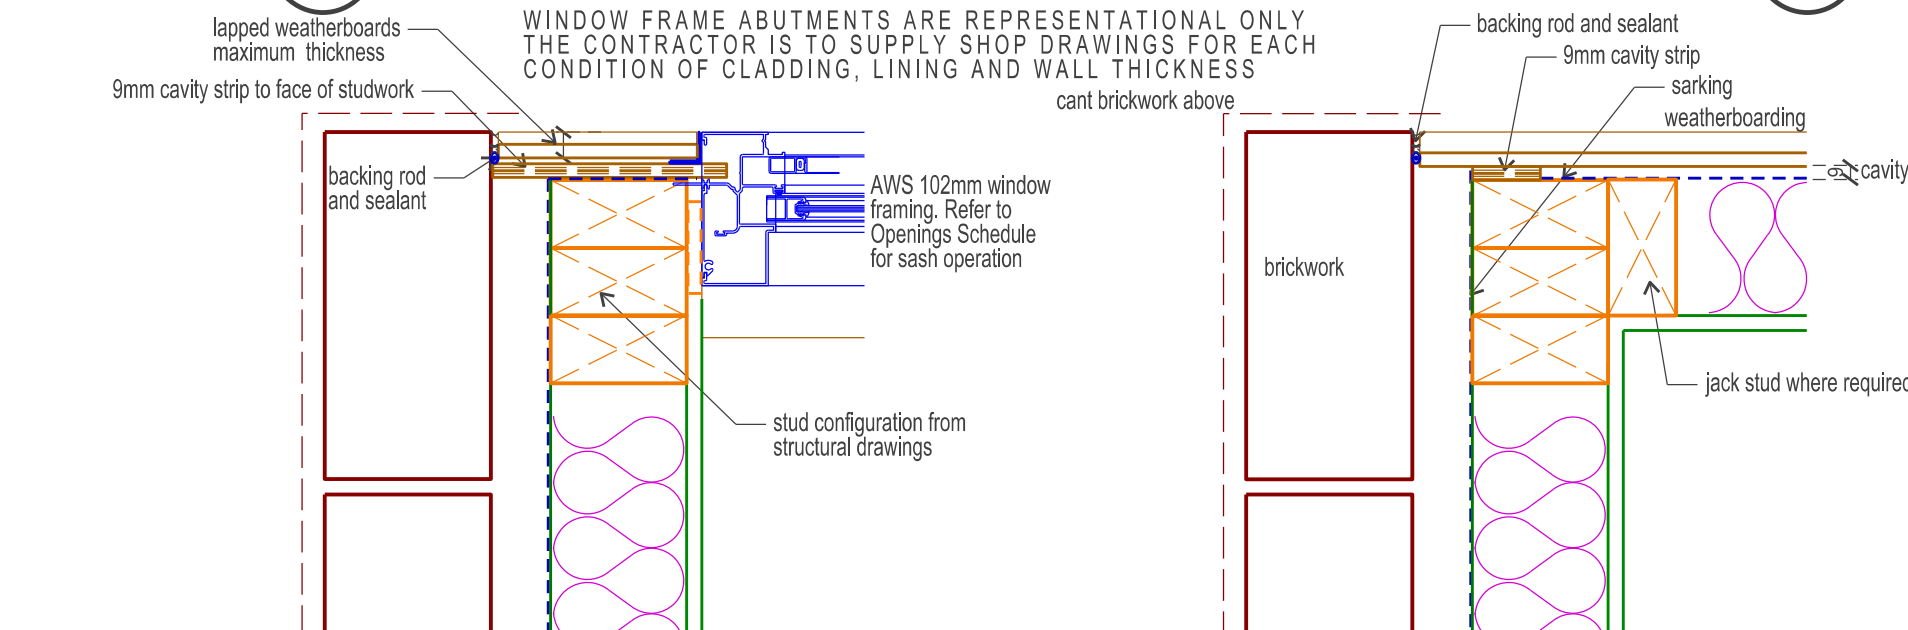


8A TYPICAL CORNER DETAILS WEATHERBOARD & BRICKWORK

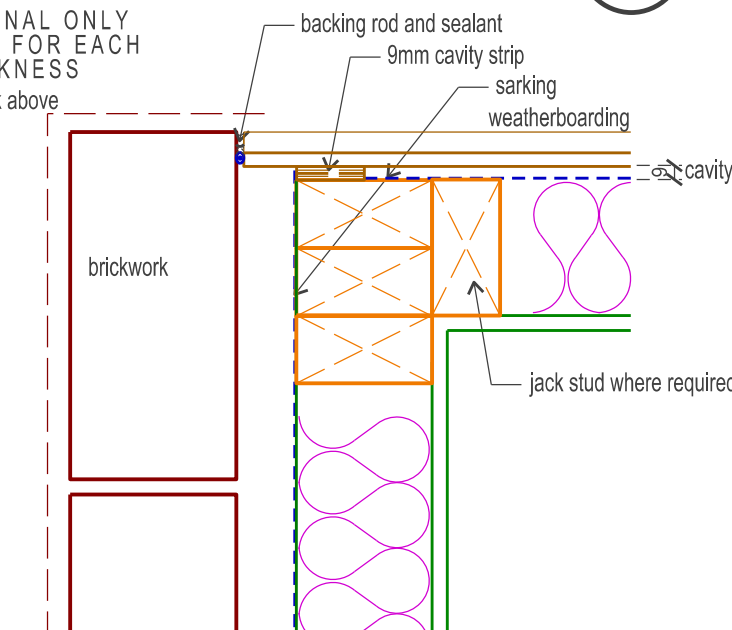


8B

NOTE: EAVES FACING THE PLAYGROUND, CURVED AND STRAIGHT MAINTAIN THE SAME DEPTH AND CONFIGURATION DESPITE ANY DIFFERENCES IN THE FRAMING SYSTEM

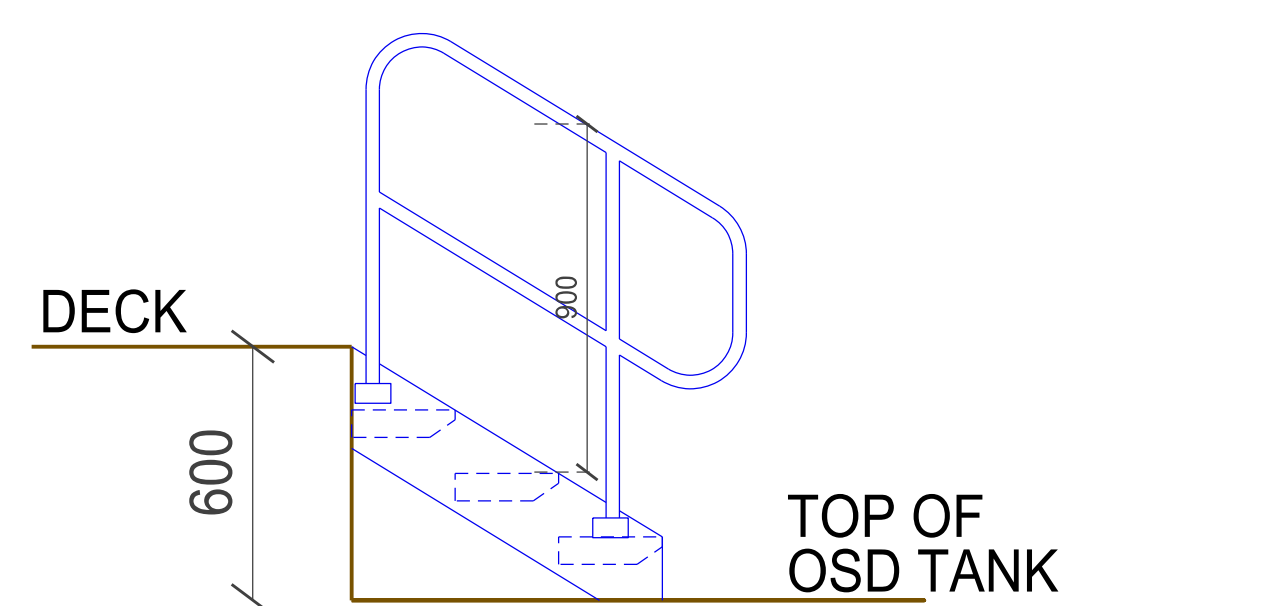


10 N.T.S.

Stair for Access to HWS and OSD tank
Webforge aluminium
T6 C25x5 675mmx245mm
treads bolted to steel stringer
with side fixed welded steel 32mm OD
handrail on one side
fixed to deck and OSD tank

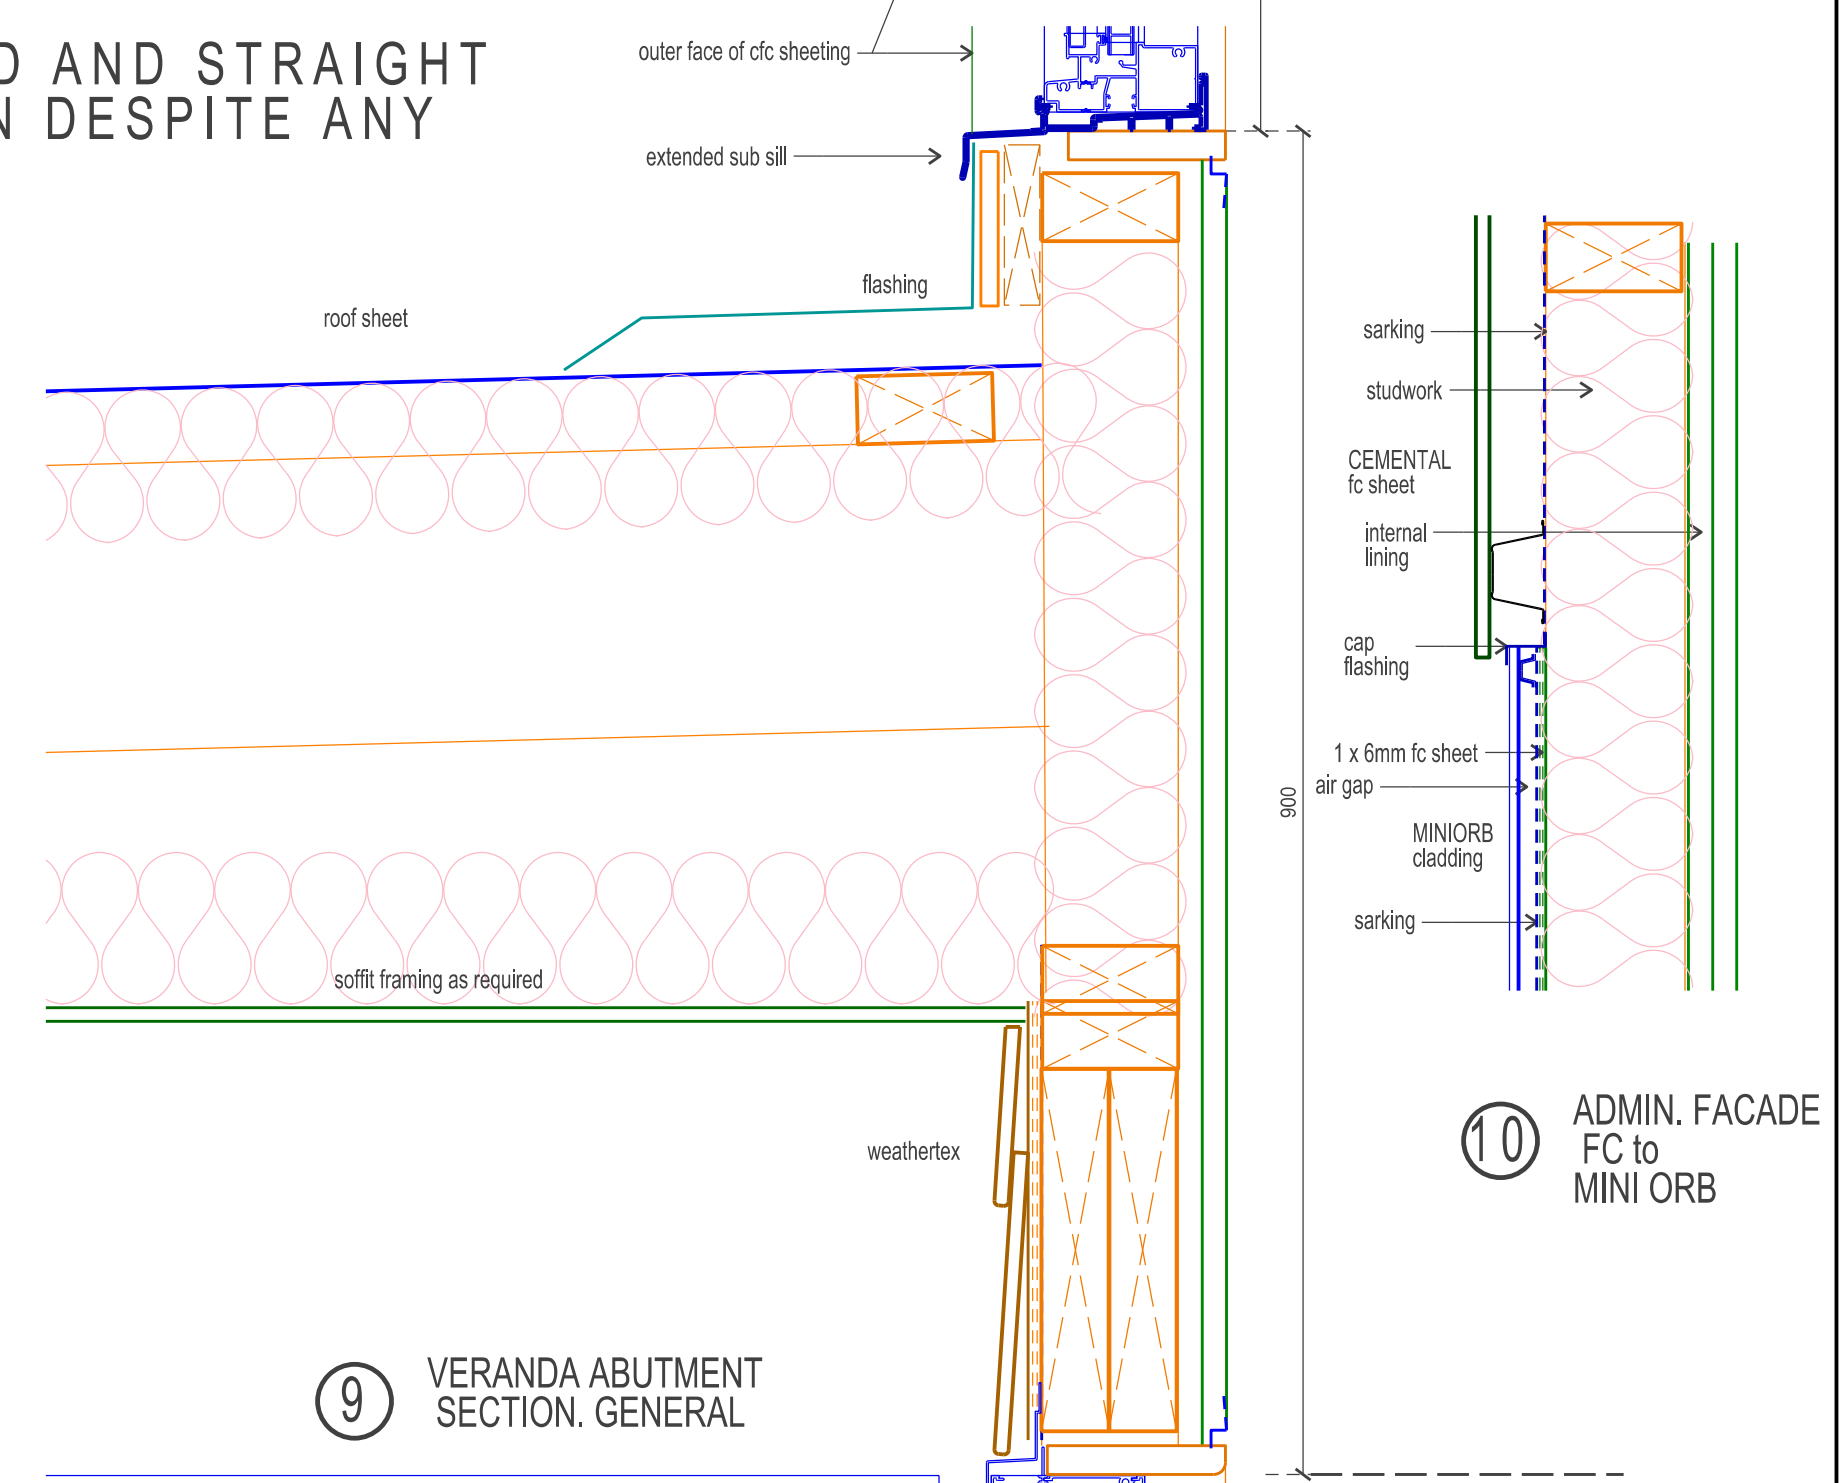

9 VERANDA ABUTMENT SECTION. GENERAL

10 ADMIN. FACADE FC to MINI ORB

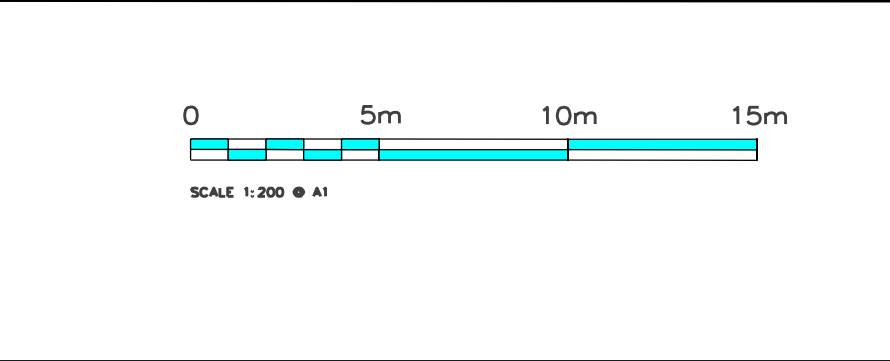

Dillon & Savage Architects
40 Quinton Rd, Manly, 2095
Phone: (02) 9977 3714 Fax: (02) 9977 8215
email: dsarchs@bigpond.net.au

Client
LEICHHARDT COUNCIL

Project
Proposed Child Care Centre
Leichhardt Park

Drawing
DETAILS 2

Date	Amendment
C	16/7/15 CONSTRUCTION ISSUE
B	19/4/15 Issued for Tender
A	23/3/15 Issued for pre-tender estimate

Drawing No. 103 131 TD19	
Issue C	Date March 2015
Scale 1:5	Drawn <input type="checkbox"/> Checked <input type="checkbox"/>