




**SHEET IN COLOUR**

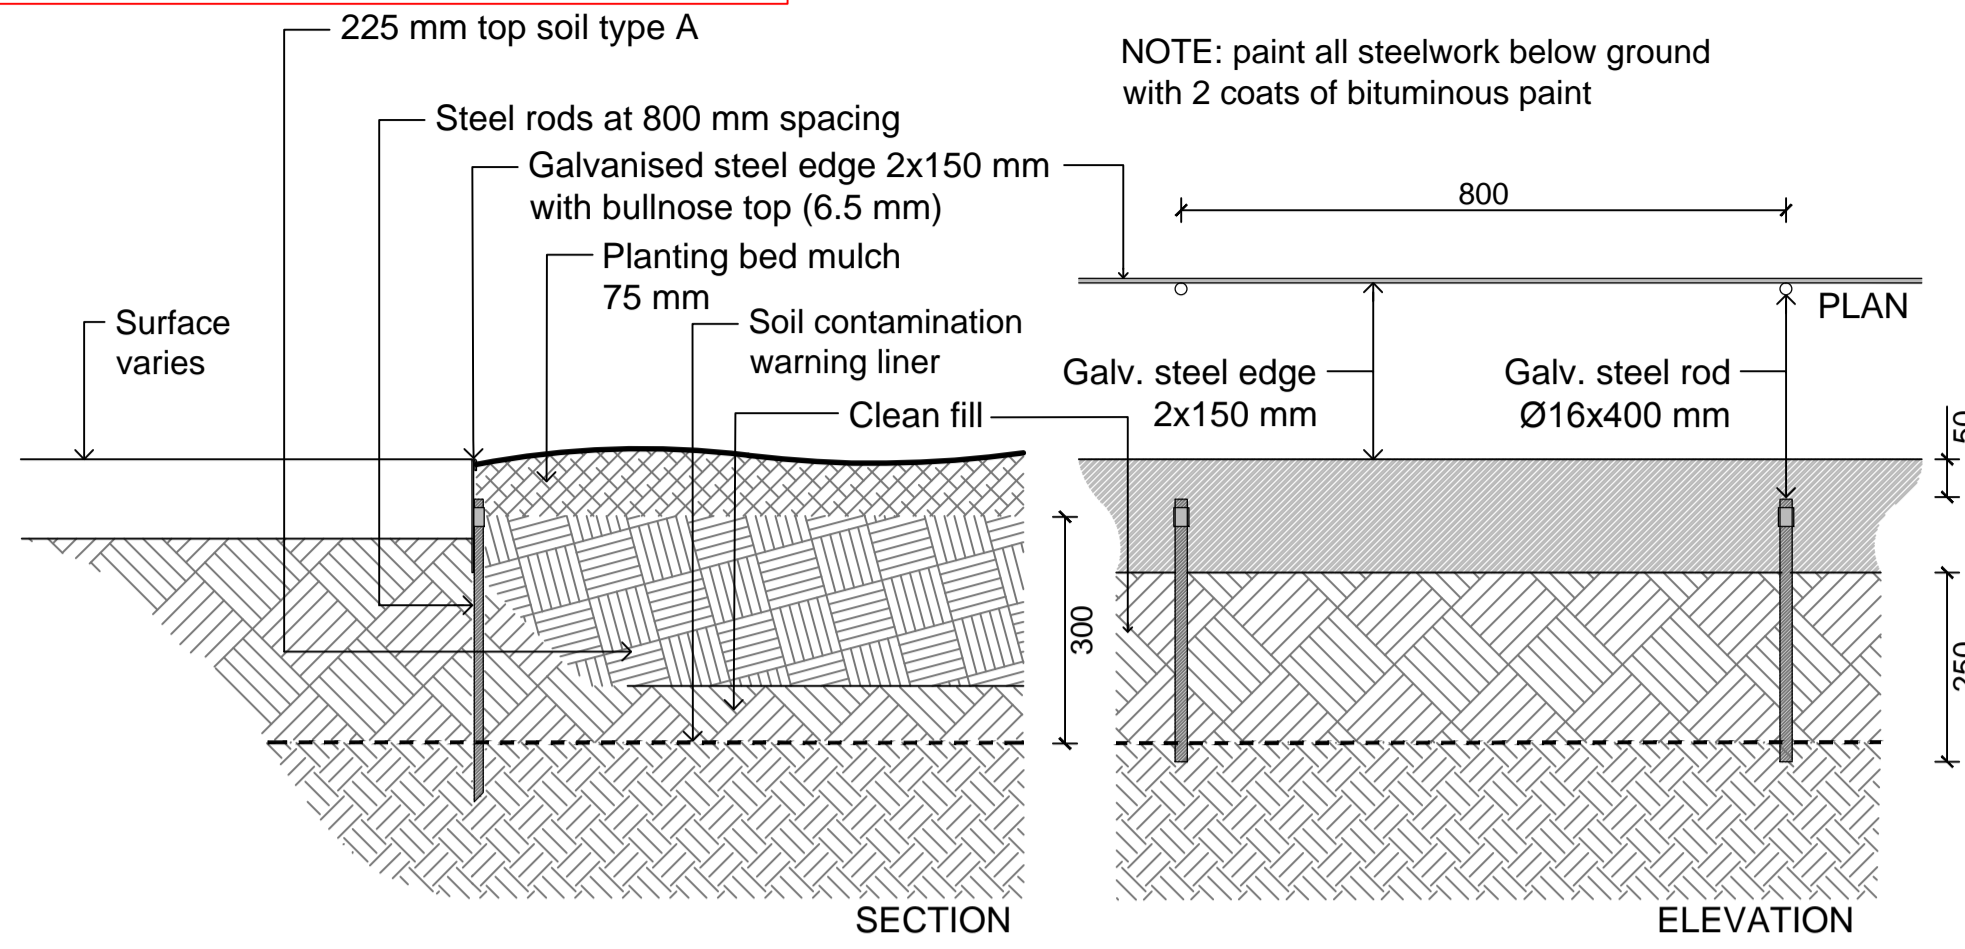

**09 METAL EDGE TO LANDSCAPE BED**  
L-006 Detail Section & Elevation Scale 1:10

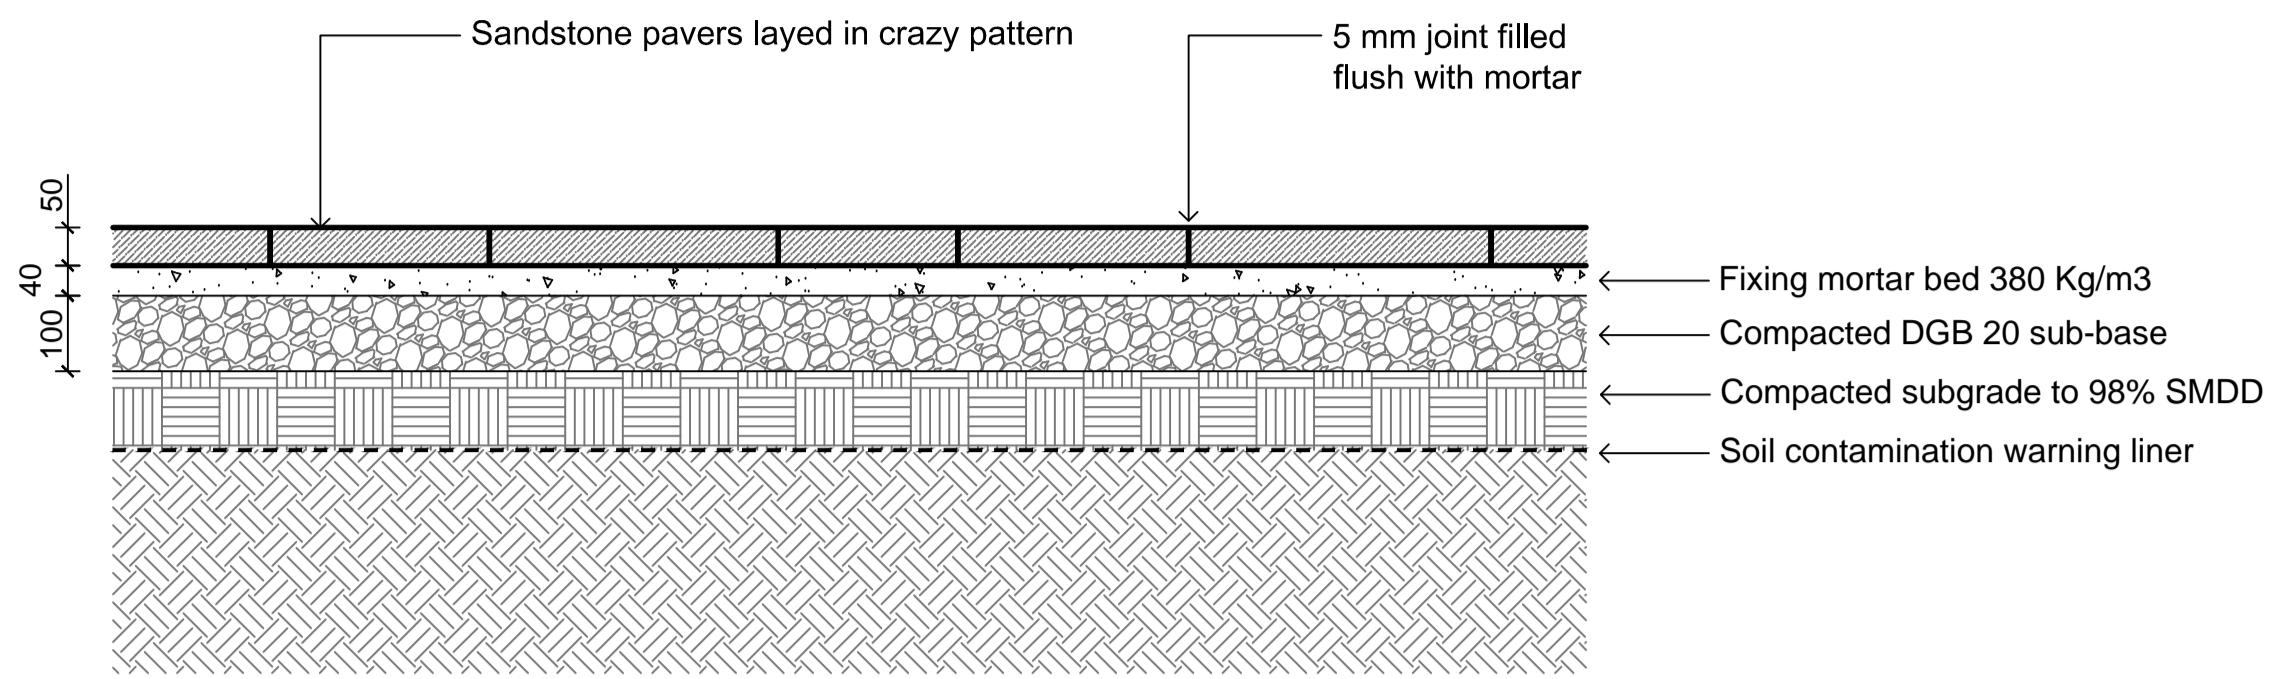


**12 SANDSTONE PAVING IN CRAZY PATTERN**  
L-006 Detail Section Scale 1:10

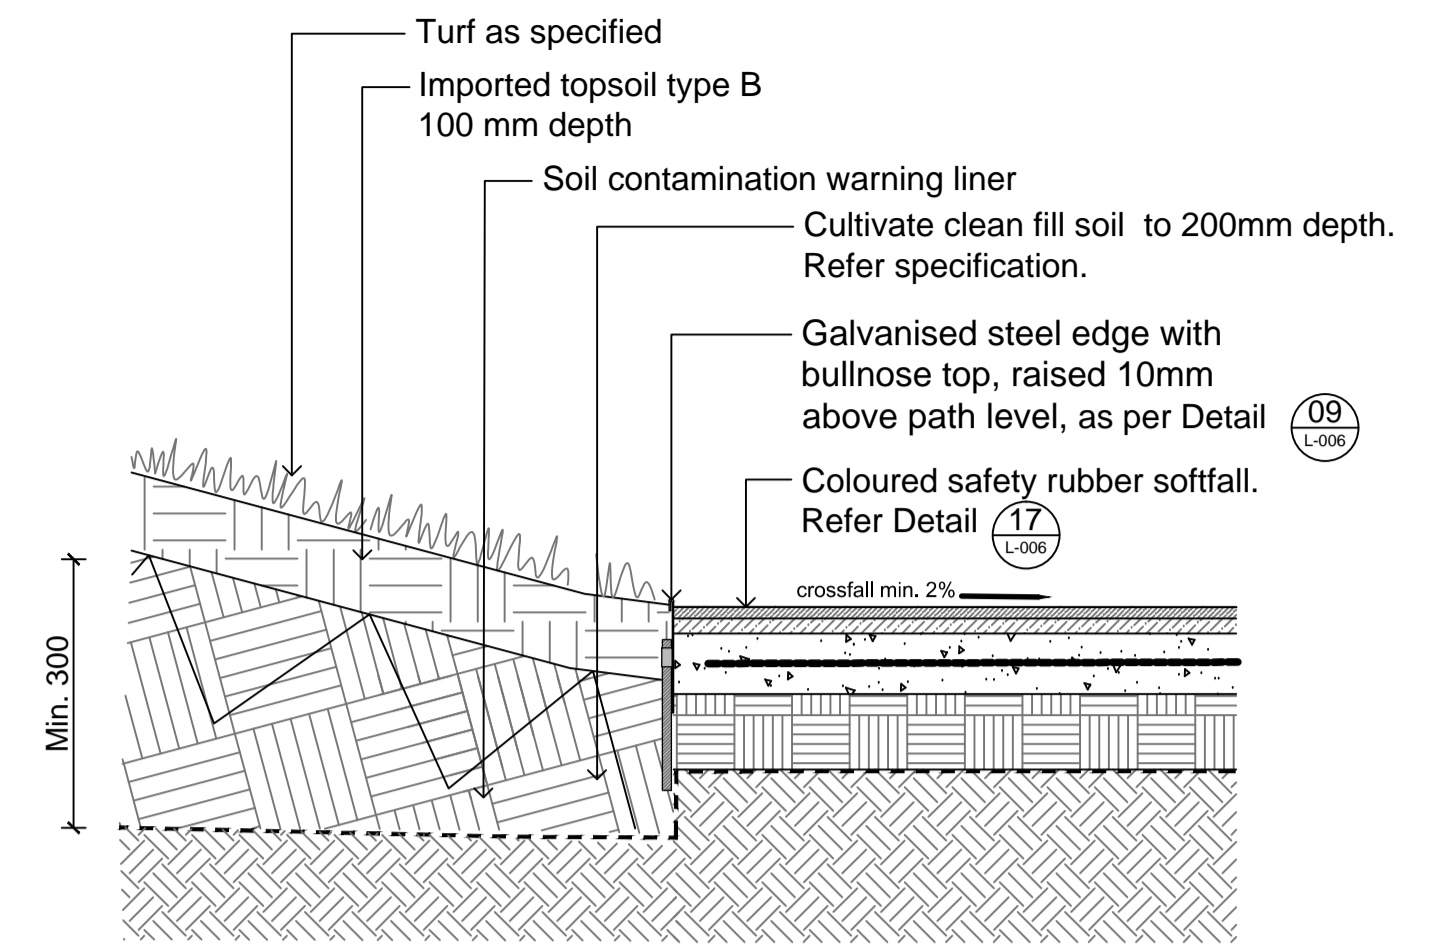


**15 TURF GRASS ON MOUND**  
L-006 Detail Section Scale 1:10


NOTE: timber treated as required for in ground use

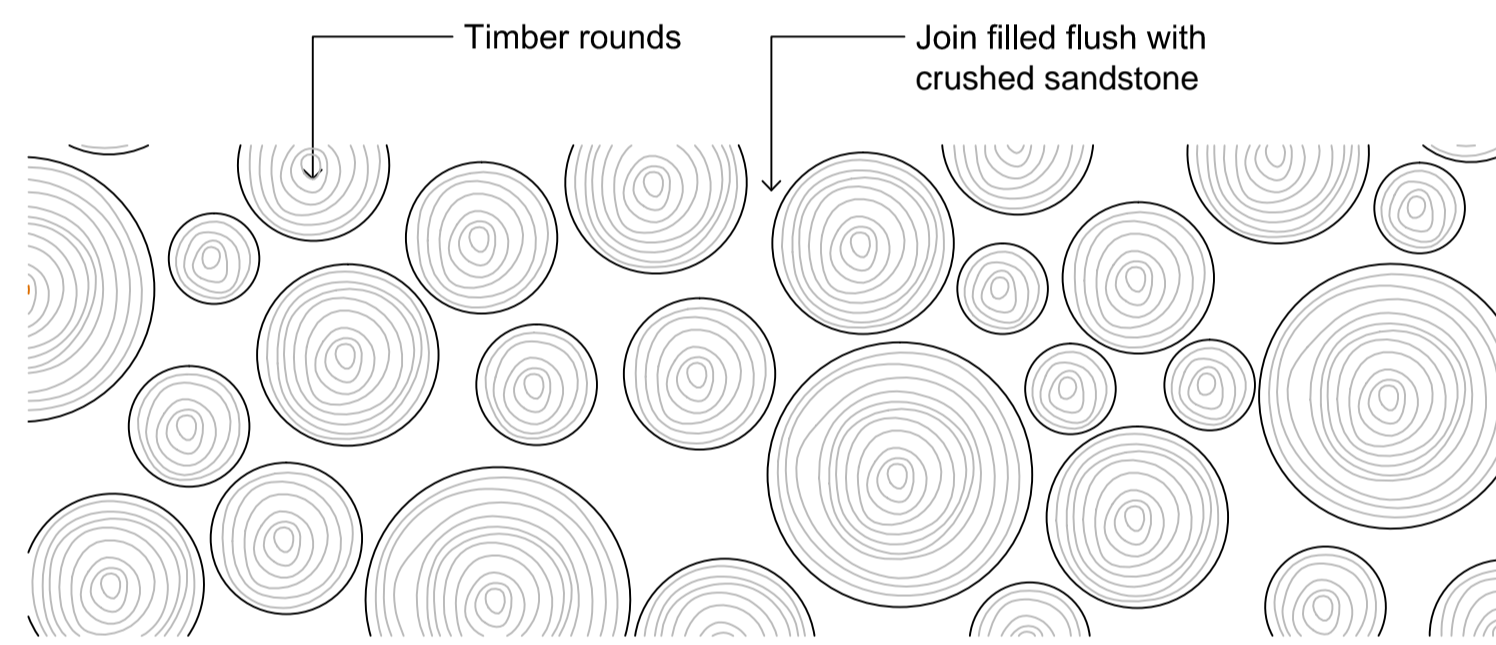


**10 TIMBER ROUNDS WOOD PAVERS**  
L-006 Detail Plan Scale 1:10

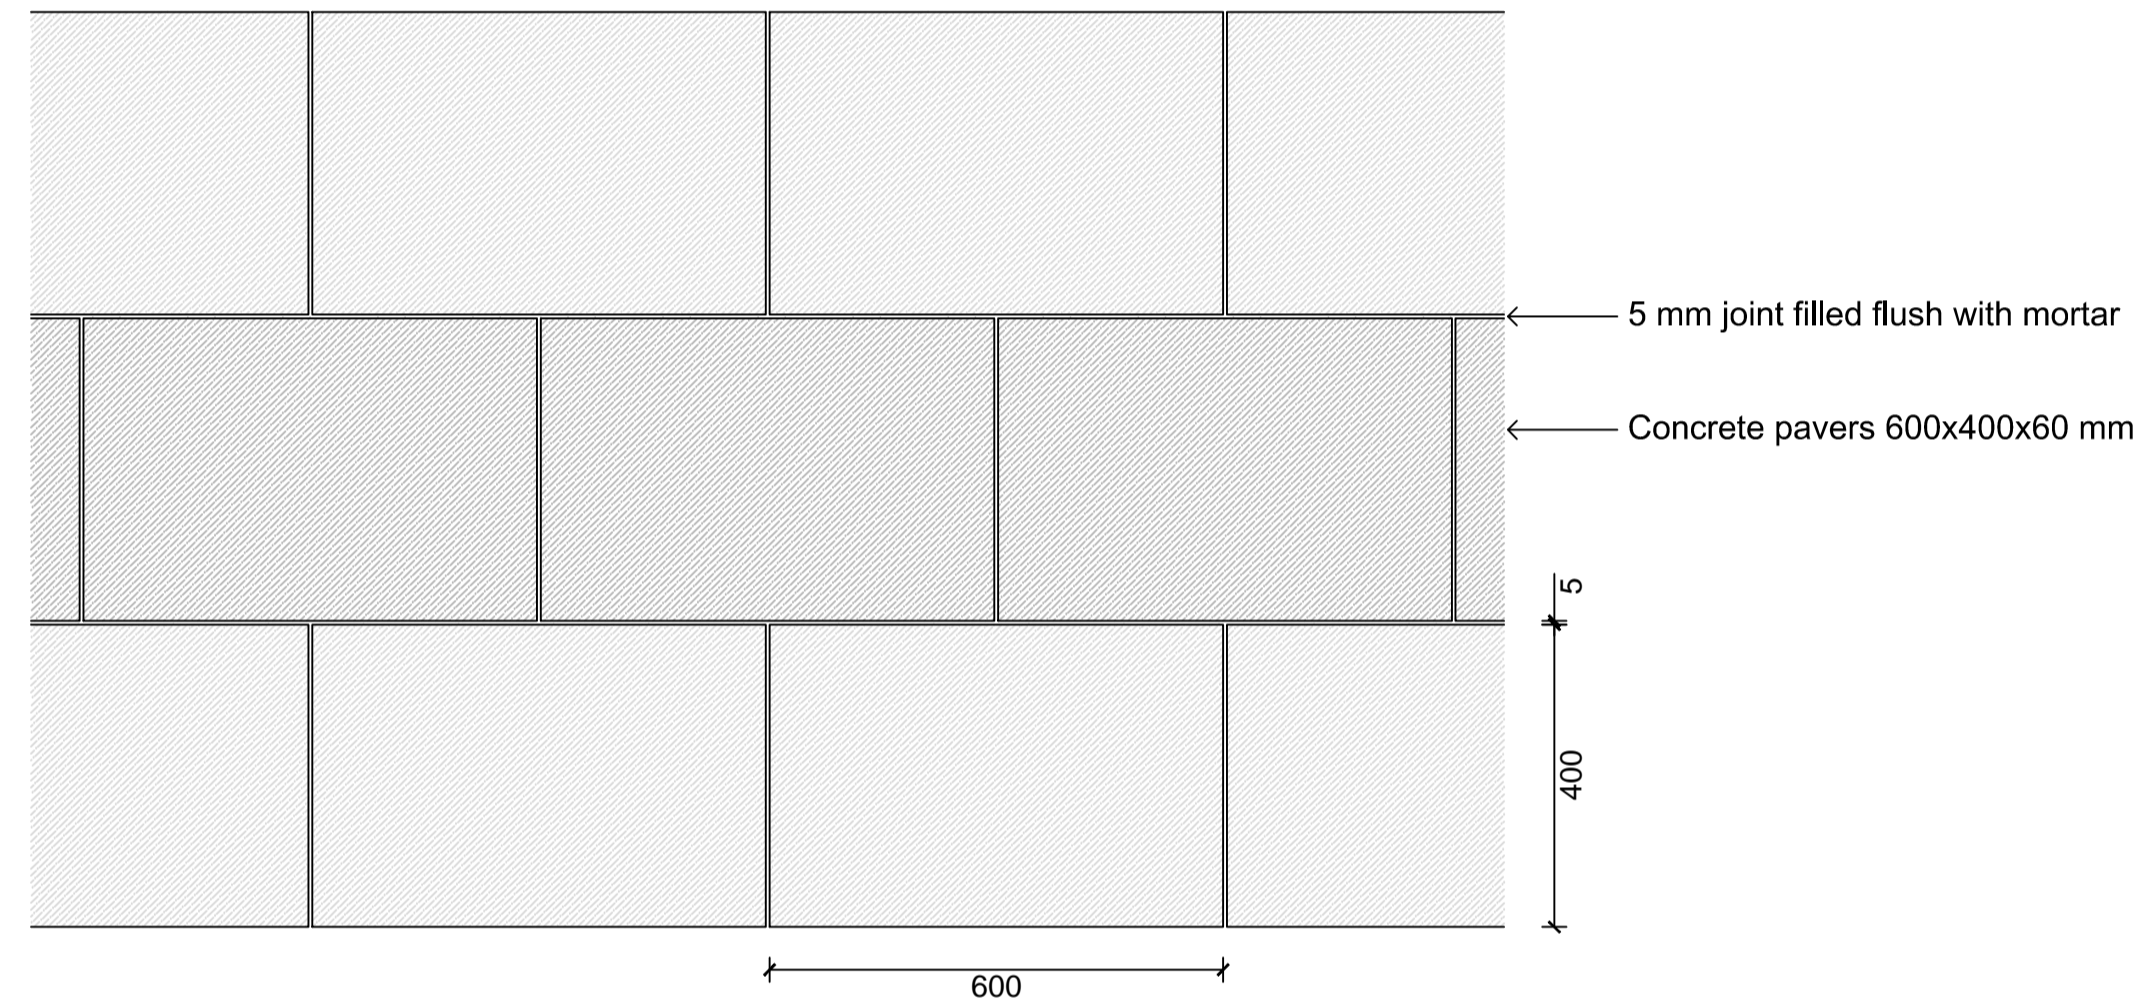


**13 CONCRETE PAVERS AS RIGID PAVEMENT**  
L-006 Detail Plan Scale 1:10

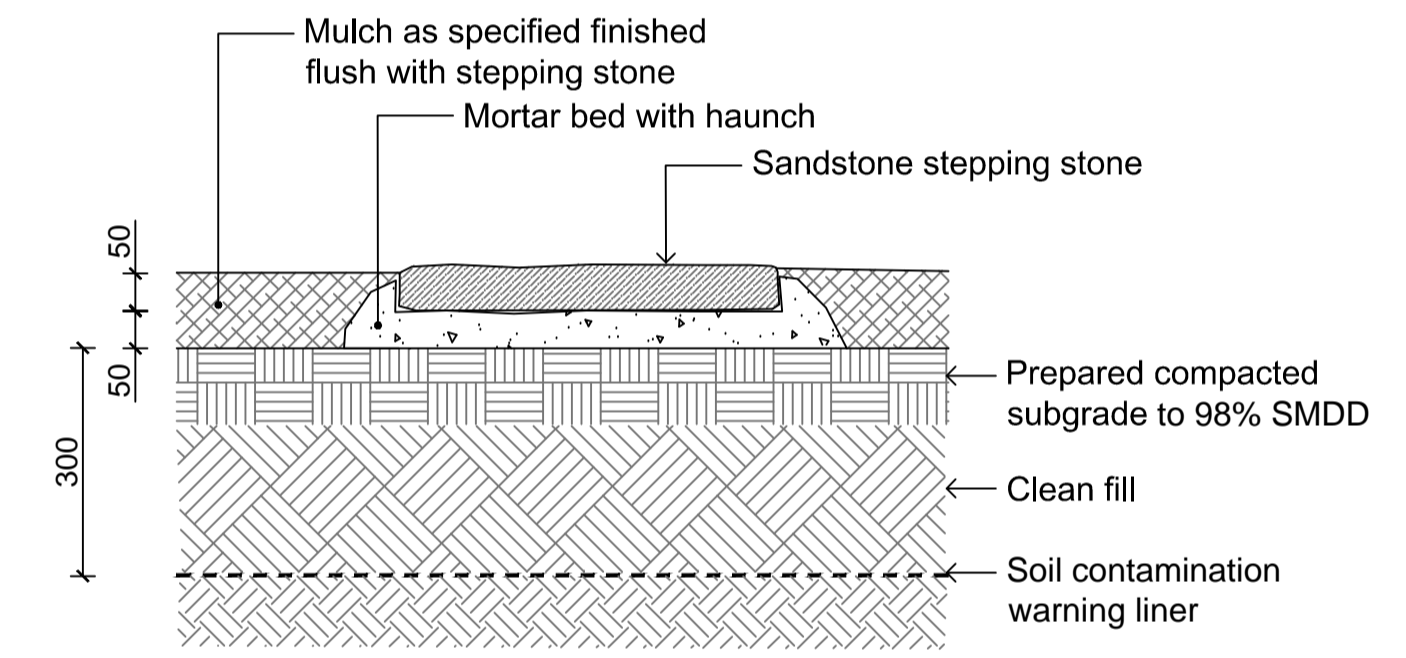


**16 SANDSTONE STEPPING STONE IN MULCH**  
L-006 Detail Section Scale 1:10

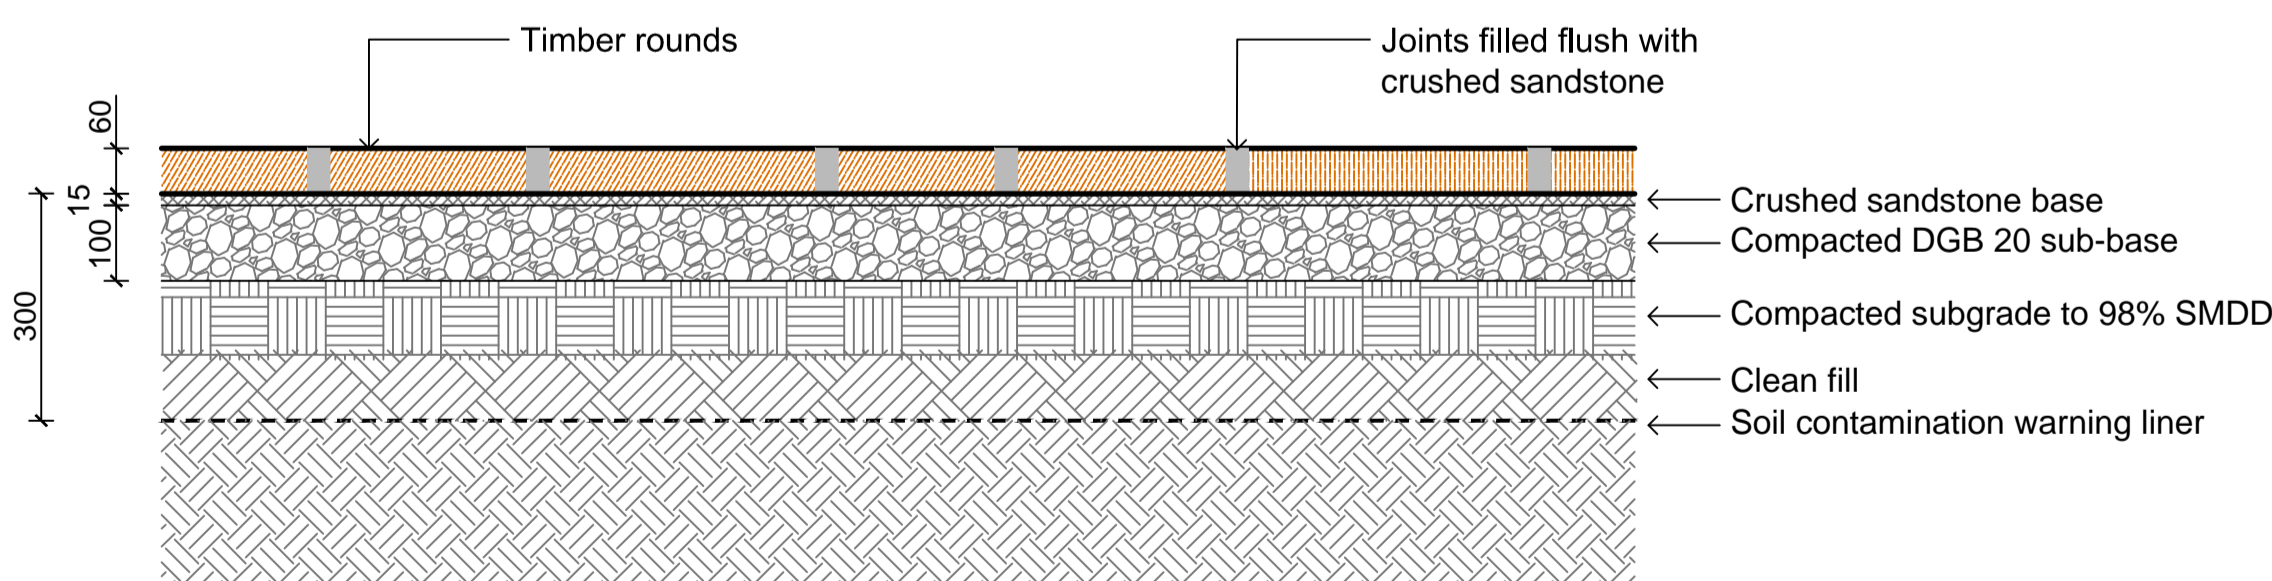

**11 TIMBER ROUNDS WOOD PAVERS**  
L-006 Detail Section Scale 1:10

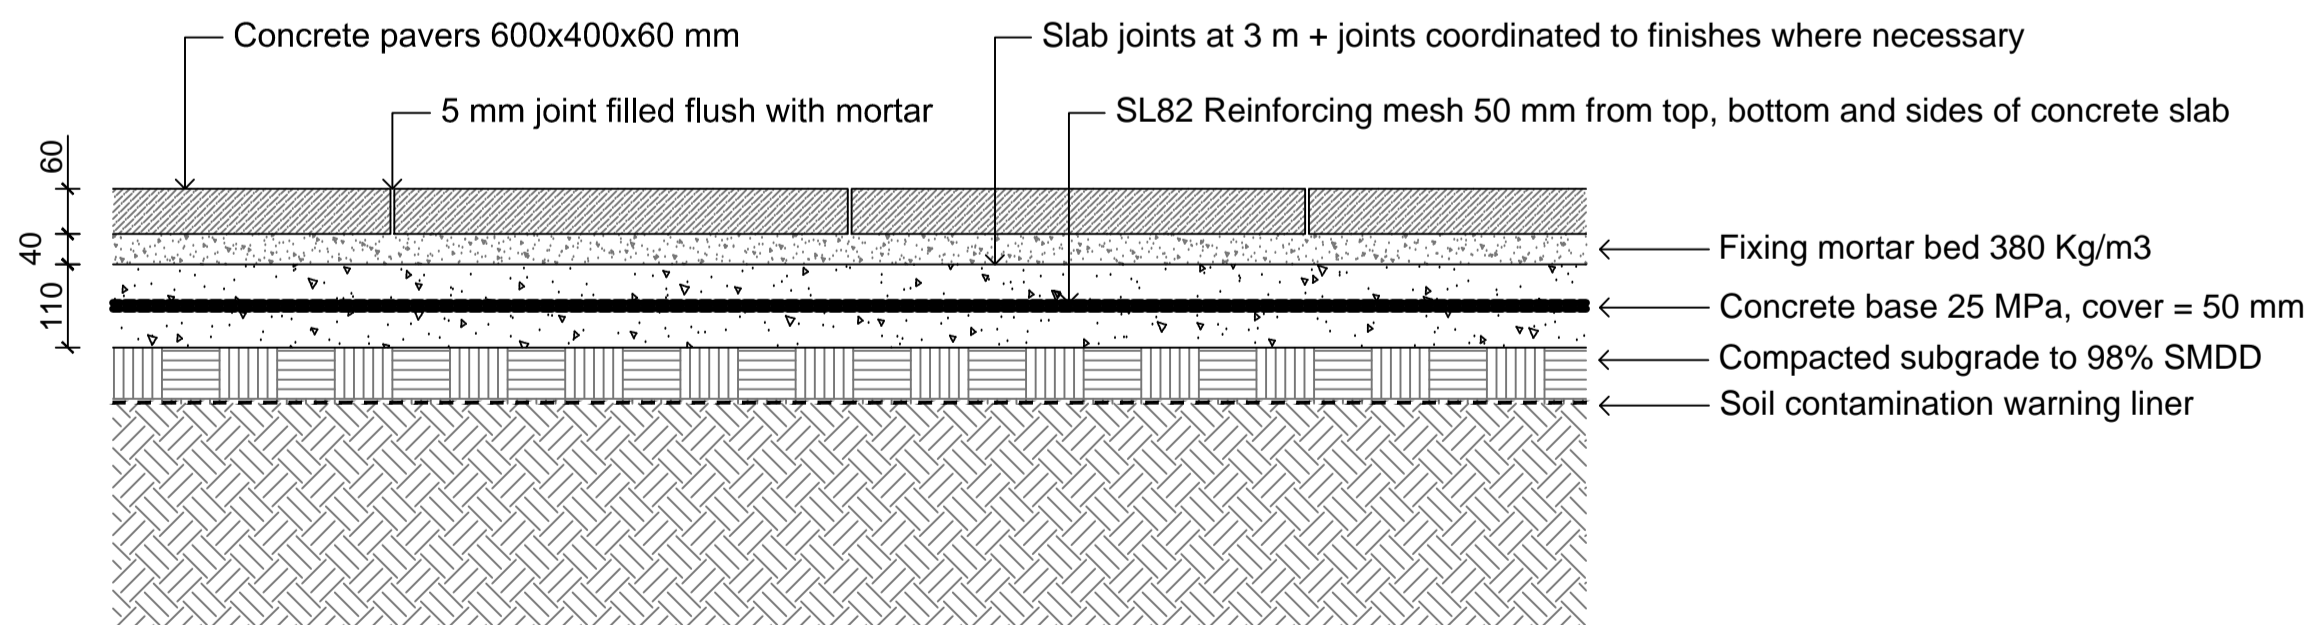

**14 CONCRETE PAVERS AS RIGID PAVEMENT**  
L-006 Detail Section Scale 1:10

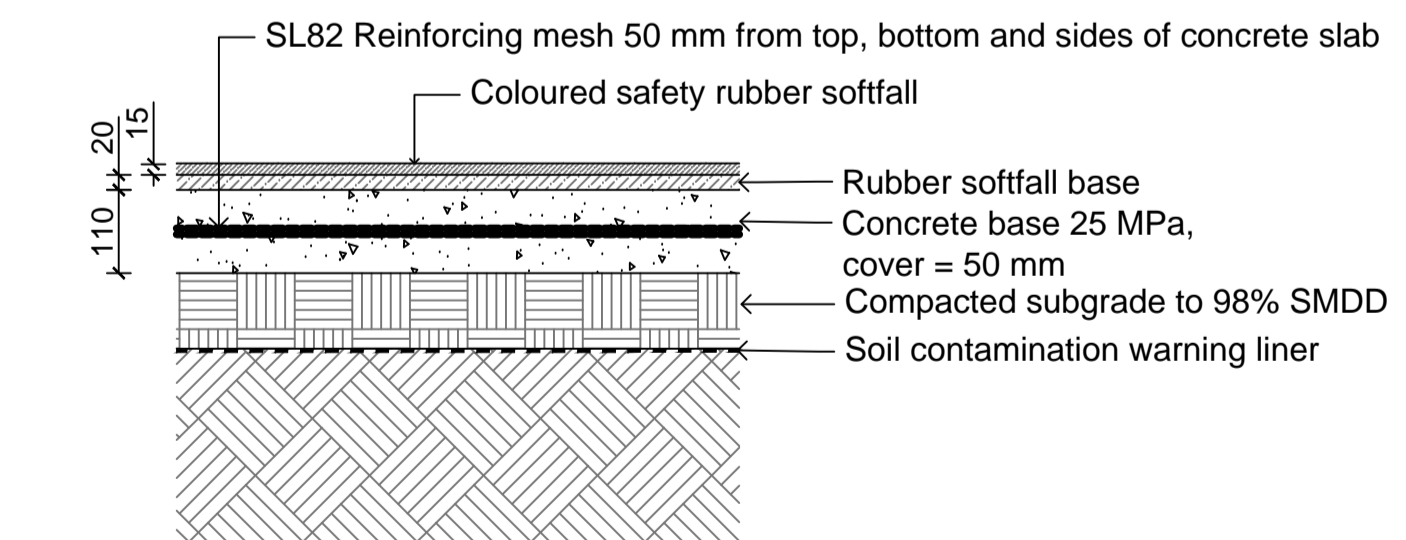

**17 RUBBER SOFTFALL**  
L-006 Detail Section Scale 1:10

|     |          |                          |       |
|-----|----------|--------------------------|-------|
| B   | 24.11.15 | AMENDED FOR CONSTRUCTION | TB    |
| A   | 29.06.15 | ISSUED FOR CONSTRUCTION  | EH    |
| REV | DATE     | DESCRIPTION              | AMEND |

LANDSCAPE ARCHITECT

**Corkery Consulting**

ABN 61 003 785 153

Suite 3, 38 Albany Street  
St Leonards NSW 2065  
T (02) 9906 6636  
F (02) 9906 6634  
E office@corkeryconsulting.com  
www.corkeryconsulting.com

IN COLLABORATION WITH

**Dillon & Savage Architects**

40 Quinton Rd, Manly, 2095  
Phone: (02) 9977 3714 Fax: (02) 9977 8215  
email: dsarchs@bigpond.net.au

CLIENT

**LEIGHWORT COUNCIL**

DRAWING TITLE

DETAILS SHEET 2 OF 13

PROJECT

PROPOSED CHILD CARE CENTRE  
LEIGHWORT PARK

SCALE

AS SHOWN

DRAWN BY: EH  
APPROVED BY: NC  
ORIGINAL MEDIA SIZE: A1  
PHASE: IFC

STATUS

CONSTRUCTION ISSUE

DRAWING No: L-006

REVISION: B