




ELEVATION ONE - North East

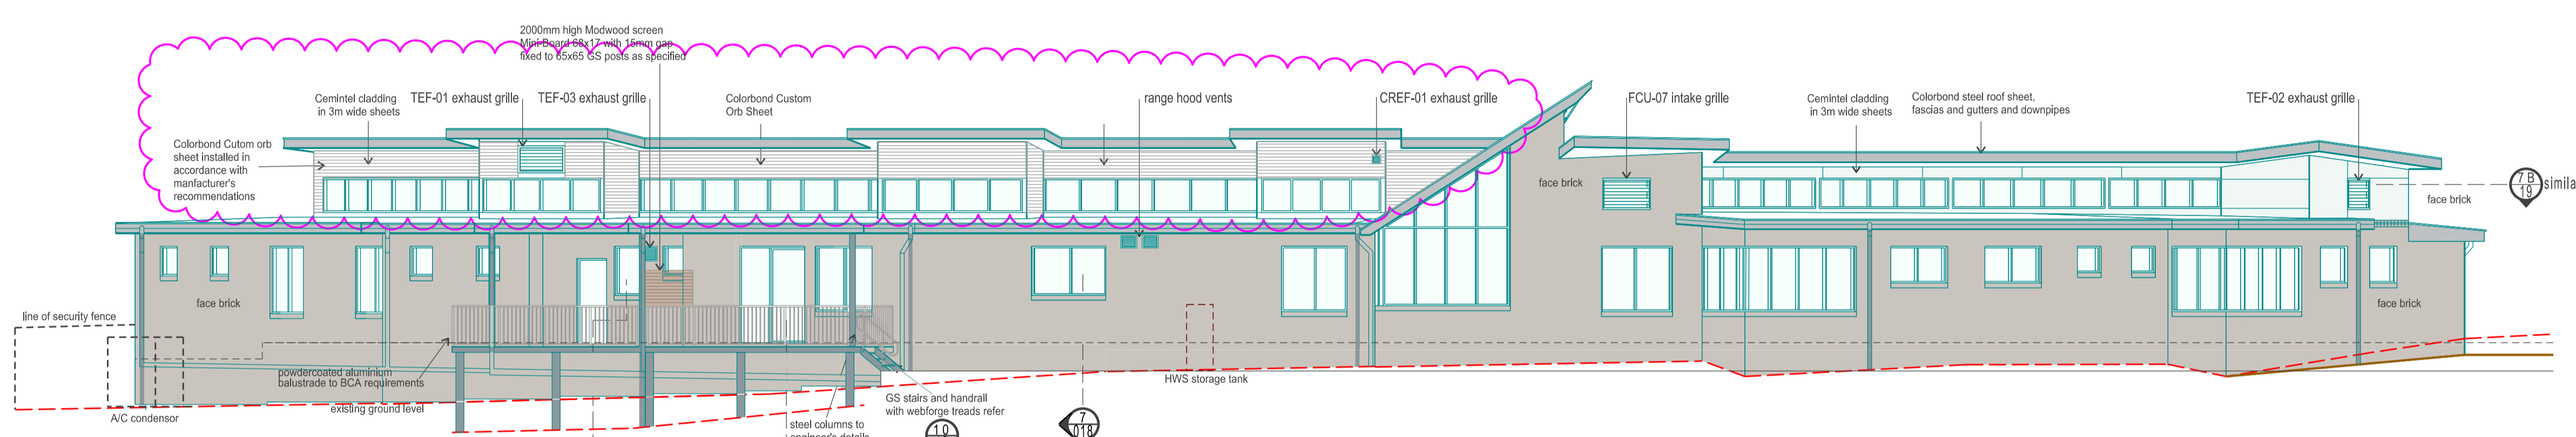

ELEVATION TWO - South West

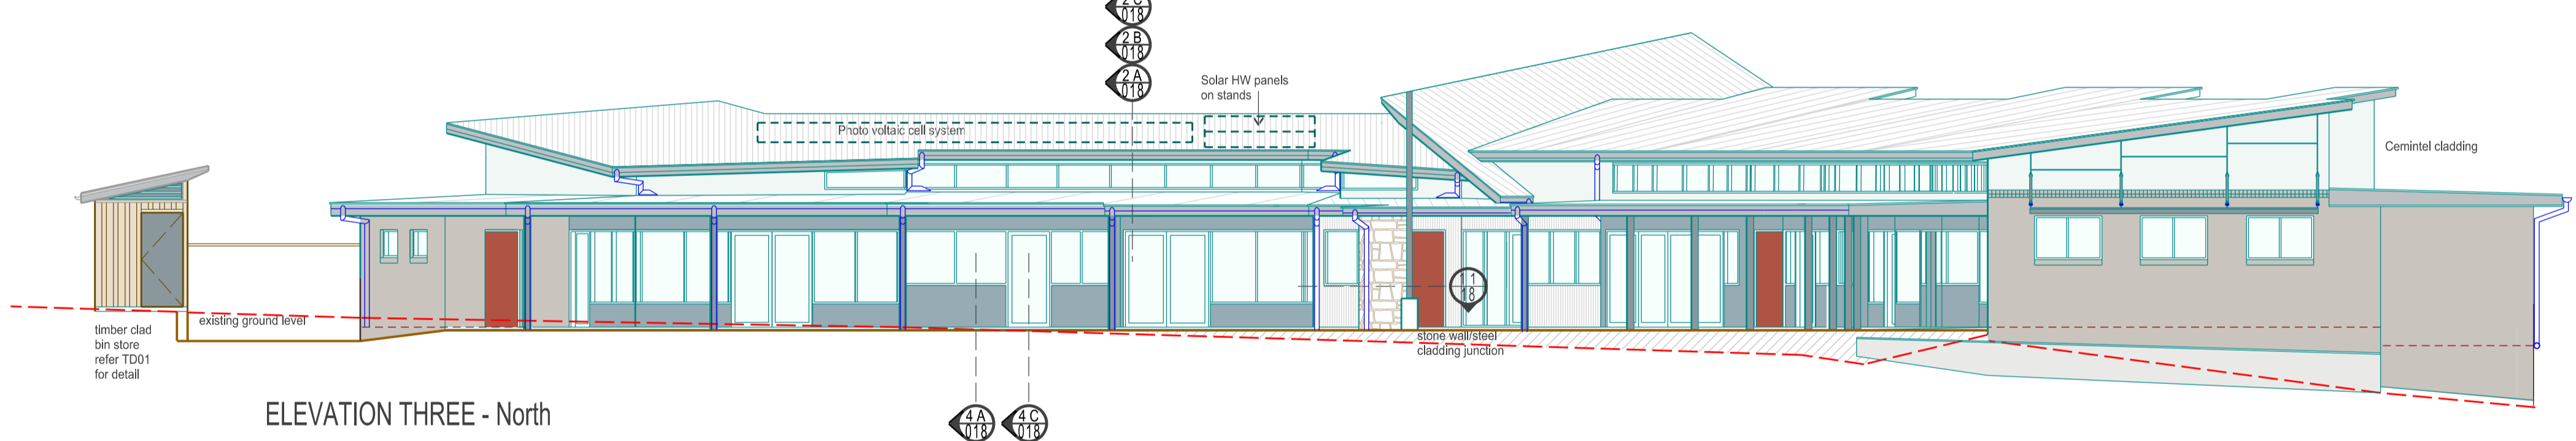


ELEVATION THREE - North

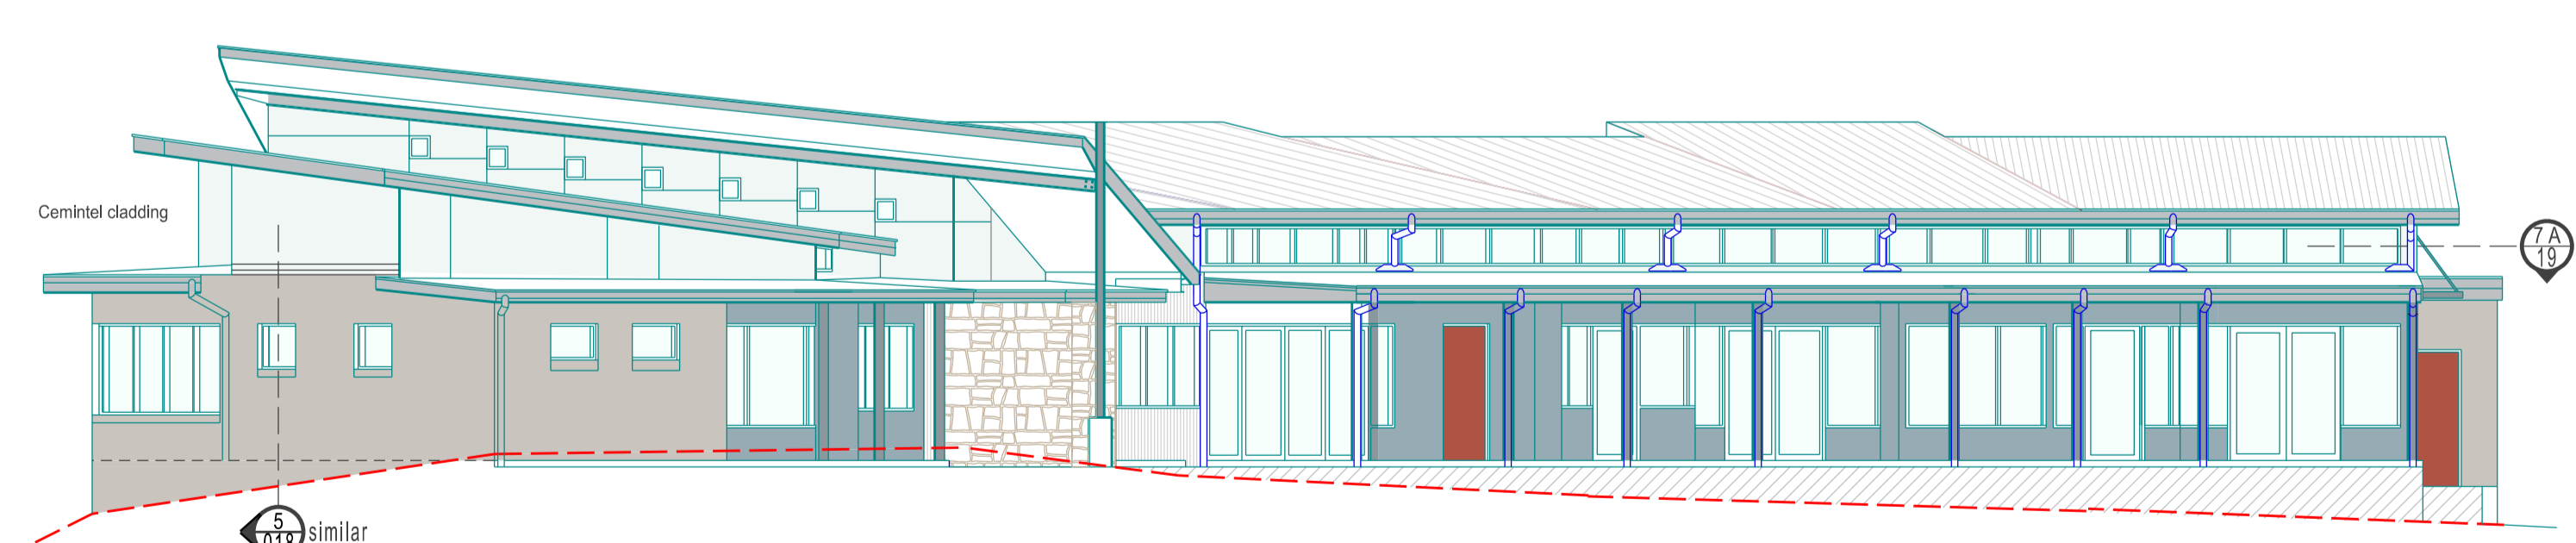

ELEVATION FOUR - East

EXTERNAL CLADDING

	Colorbond Custom Orb	Lysaghts Colorbond Customorb 12mm air gap, sarking
	Weatherboard	Weathertex PRIMELOCK, 9mm air gap, sarking
	Miniorb	
	MO1	Lysaghts MINIORB 12mm air gap, sarking, 1 layer of 6mm fibre cement
	MO2	Lysaghts MINIORB 12mm air gap, sarking, 2 layer of 6mm fibre cement
	Face Brickwork	BOWRAL Brick Dry pressed GERTRUDIS BROWN brick veneer
	Fibre Cement	CSR Cemintel expressed joint BARESTONE on manufacturers support system, onto studwork.
	Stone Facing	ECO Outdoor stone faced panel, STONECLIP support system fixed into 150mm reinforced concrete block wall
	All Soffits	Flush jointed fibre cement - Cemintel or equal

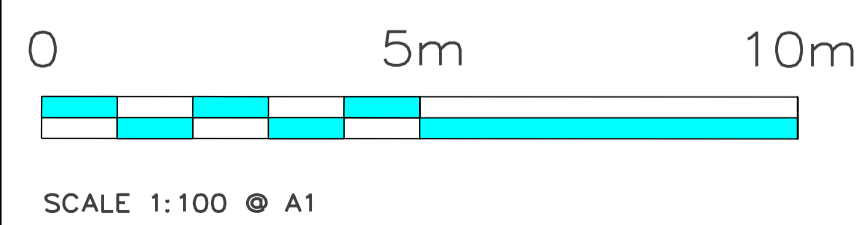

Dillon & Savage Architects
 40 Quinton Rd, Manly, 2095
 Phone: (02) 9977 3714 Fax: (02) 9977 8215
 email: dsarchs@bigpond.net.au

Client
LEICHHARDT COUNCIL

Project
**Proposed Child Care Centre
 Leichhardt Park**

Drawing
ELEVATIONS

D	6/5/16	SW Elevation upper wall cladding in curved section changed to Colorbond Custom Orb cladding
C	16/7/15	CONSTRUCTION ISSUE
B	17/4/15	Issued for tender
A	23/3/15	Issued for pre-tender estimate
Date		Amendment

Drawing No.	103 131 TD03	
Issue	D	Date March 2015
Scale	1:100 @A1	Drawn Checked