


DIMENSION PLAN
REFER ALSO TO SURVEYOR'S SETOUT DRAWING

DIMENSIONING CONTROL FOR
STUDWORK WALLS
INTERNAL AND EXTERNAL 1:2

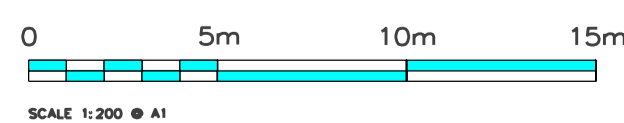

Dillon & Savage Architects
40 Quinton Rd, Manly, 2095
Phone: (02) 9977 3714 Fax: (02) 9977 8215
email: dsarchs@bigpond.net.au

Client
LEICHHARDT COUNCIL

Project
Proposed Child Care Centre
Leichhardt Park

Drawing
DIMENSION PLAN

H	8/9/16	rib wall added dining area, door swing reversed WR1
G	10/5/16	veranda columns amended
F	28/4/16	Brick control joints added
E	5/3/16	Veranda column locations amended
D	16/7/15	CONSTRUCTION ISSUE
C	15/7/15	Photocopy room amended
B	19/4/15	Dimension amended Playroom 4
A	23/3/15	Issued for pre-tender estimate
		Issued for pre-tender estimate
Date		Amendment

Drawing No. 103 131 TD08		
Issue G	Date March 2015	
Scale 1:100	Drawn	Checked