
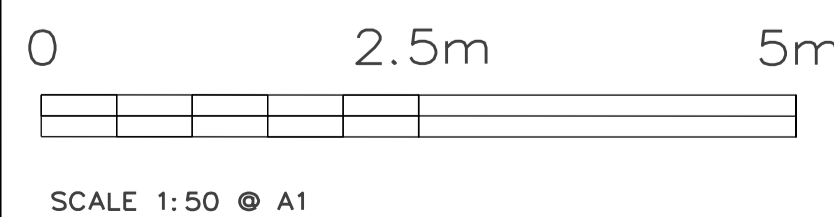
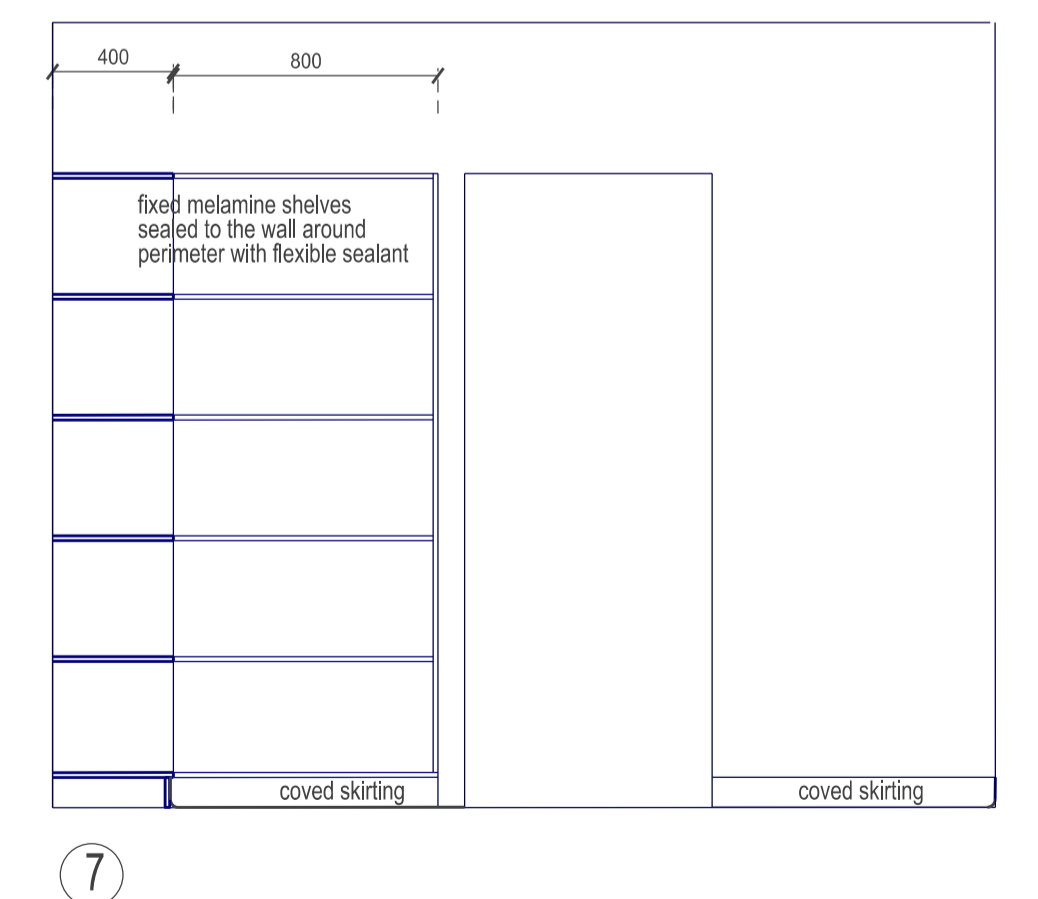
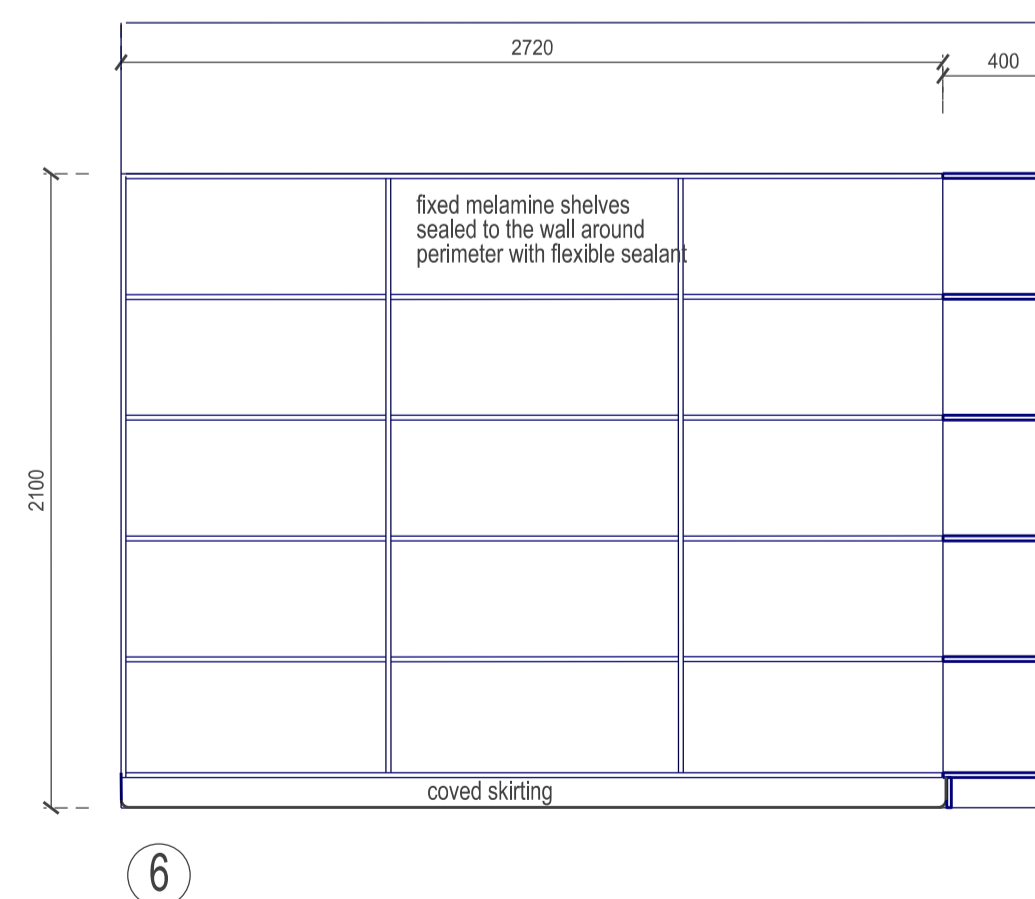
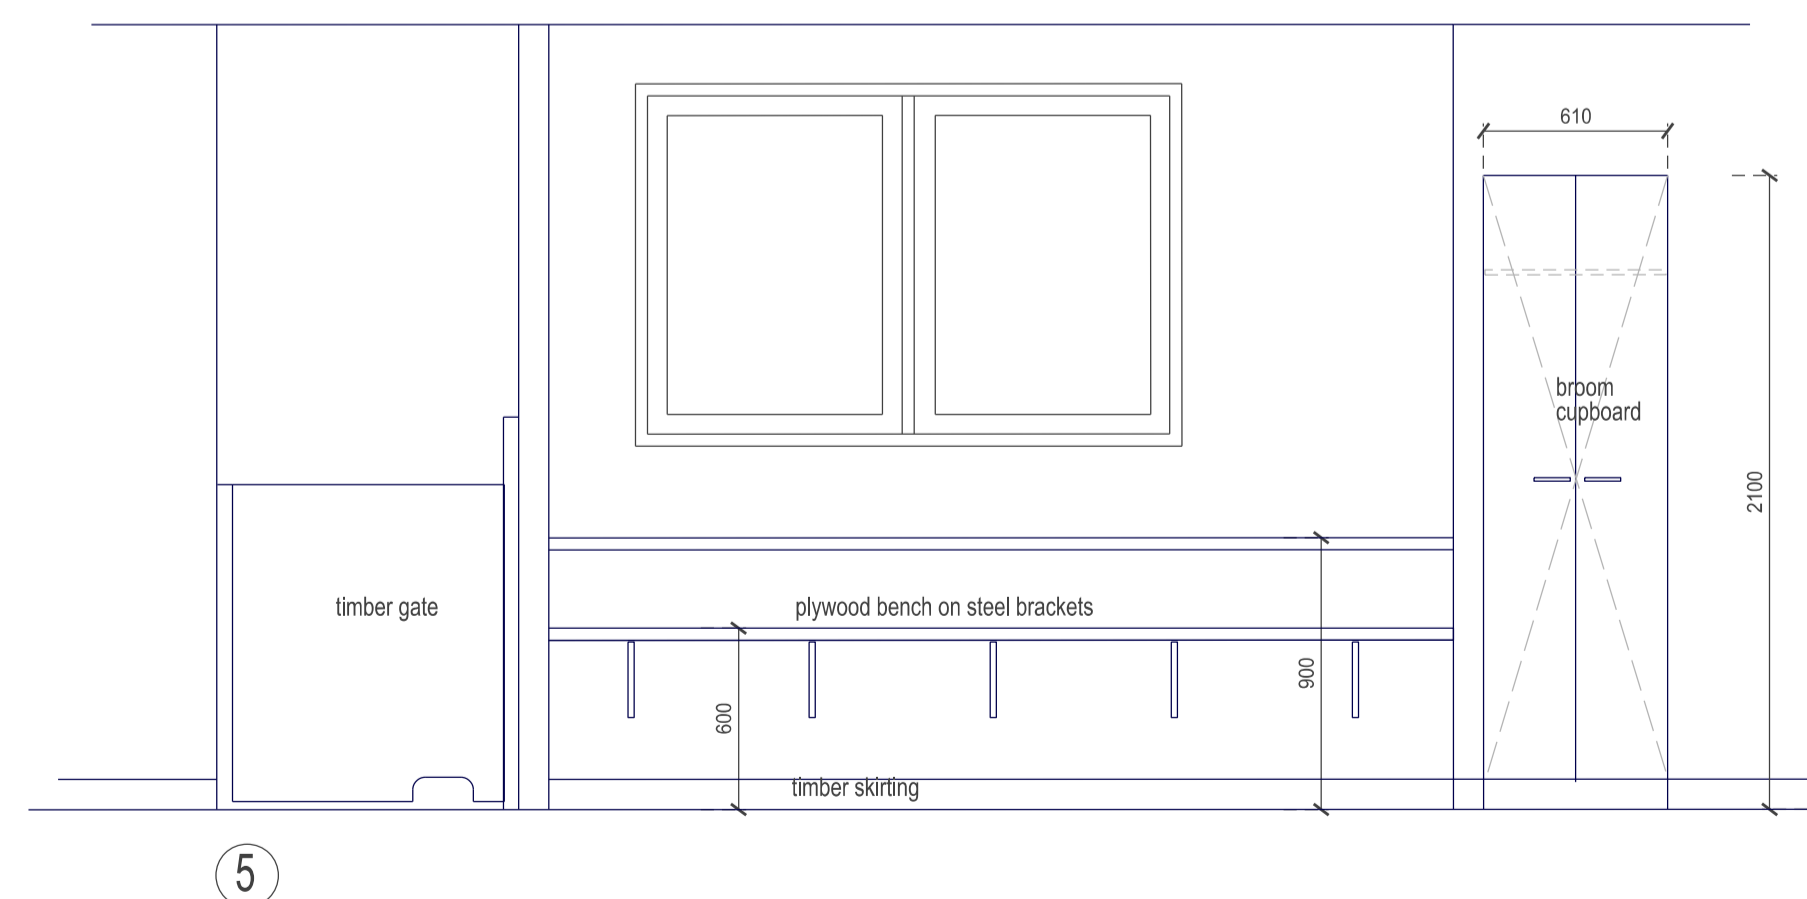
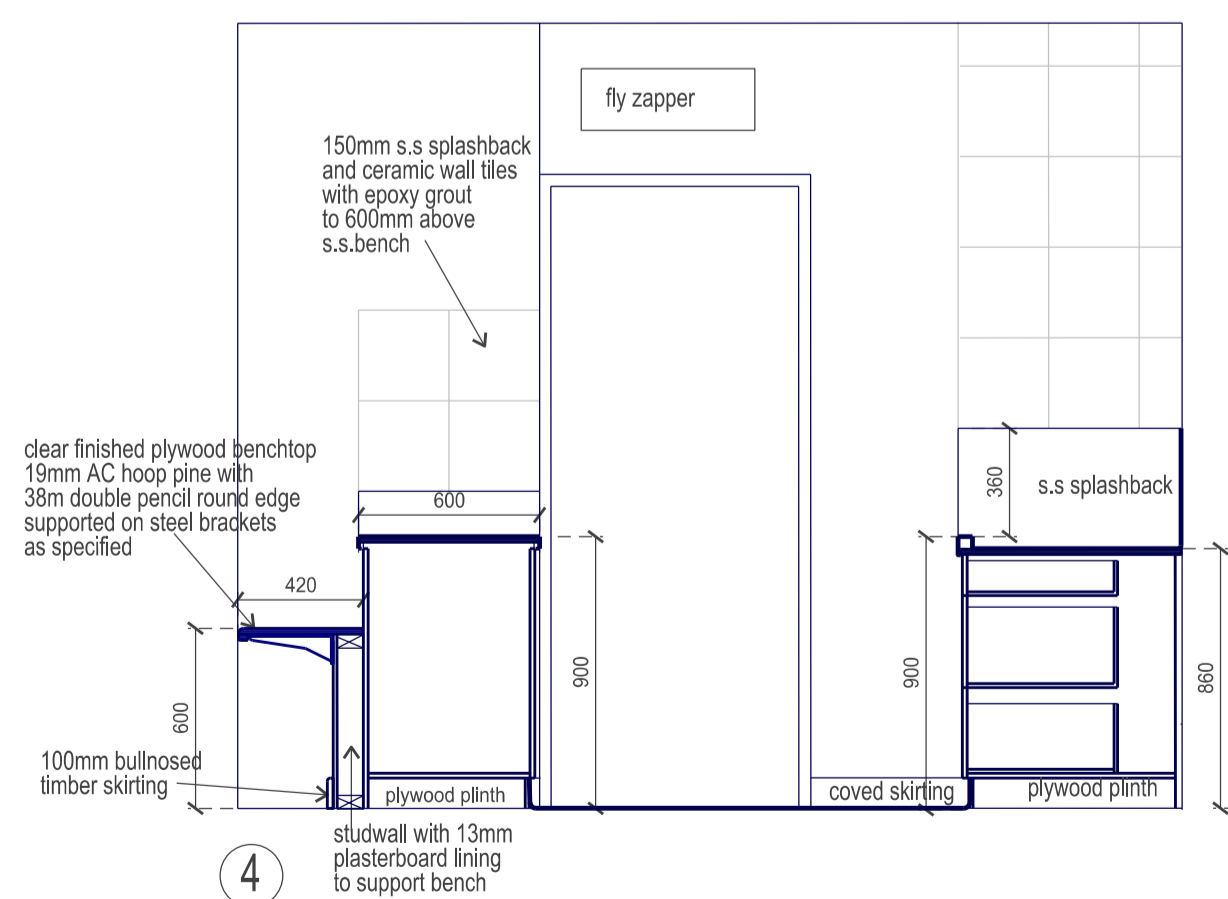
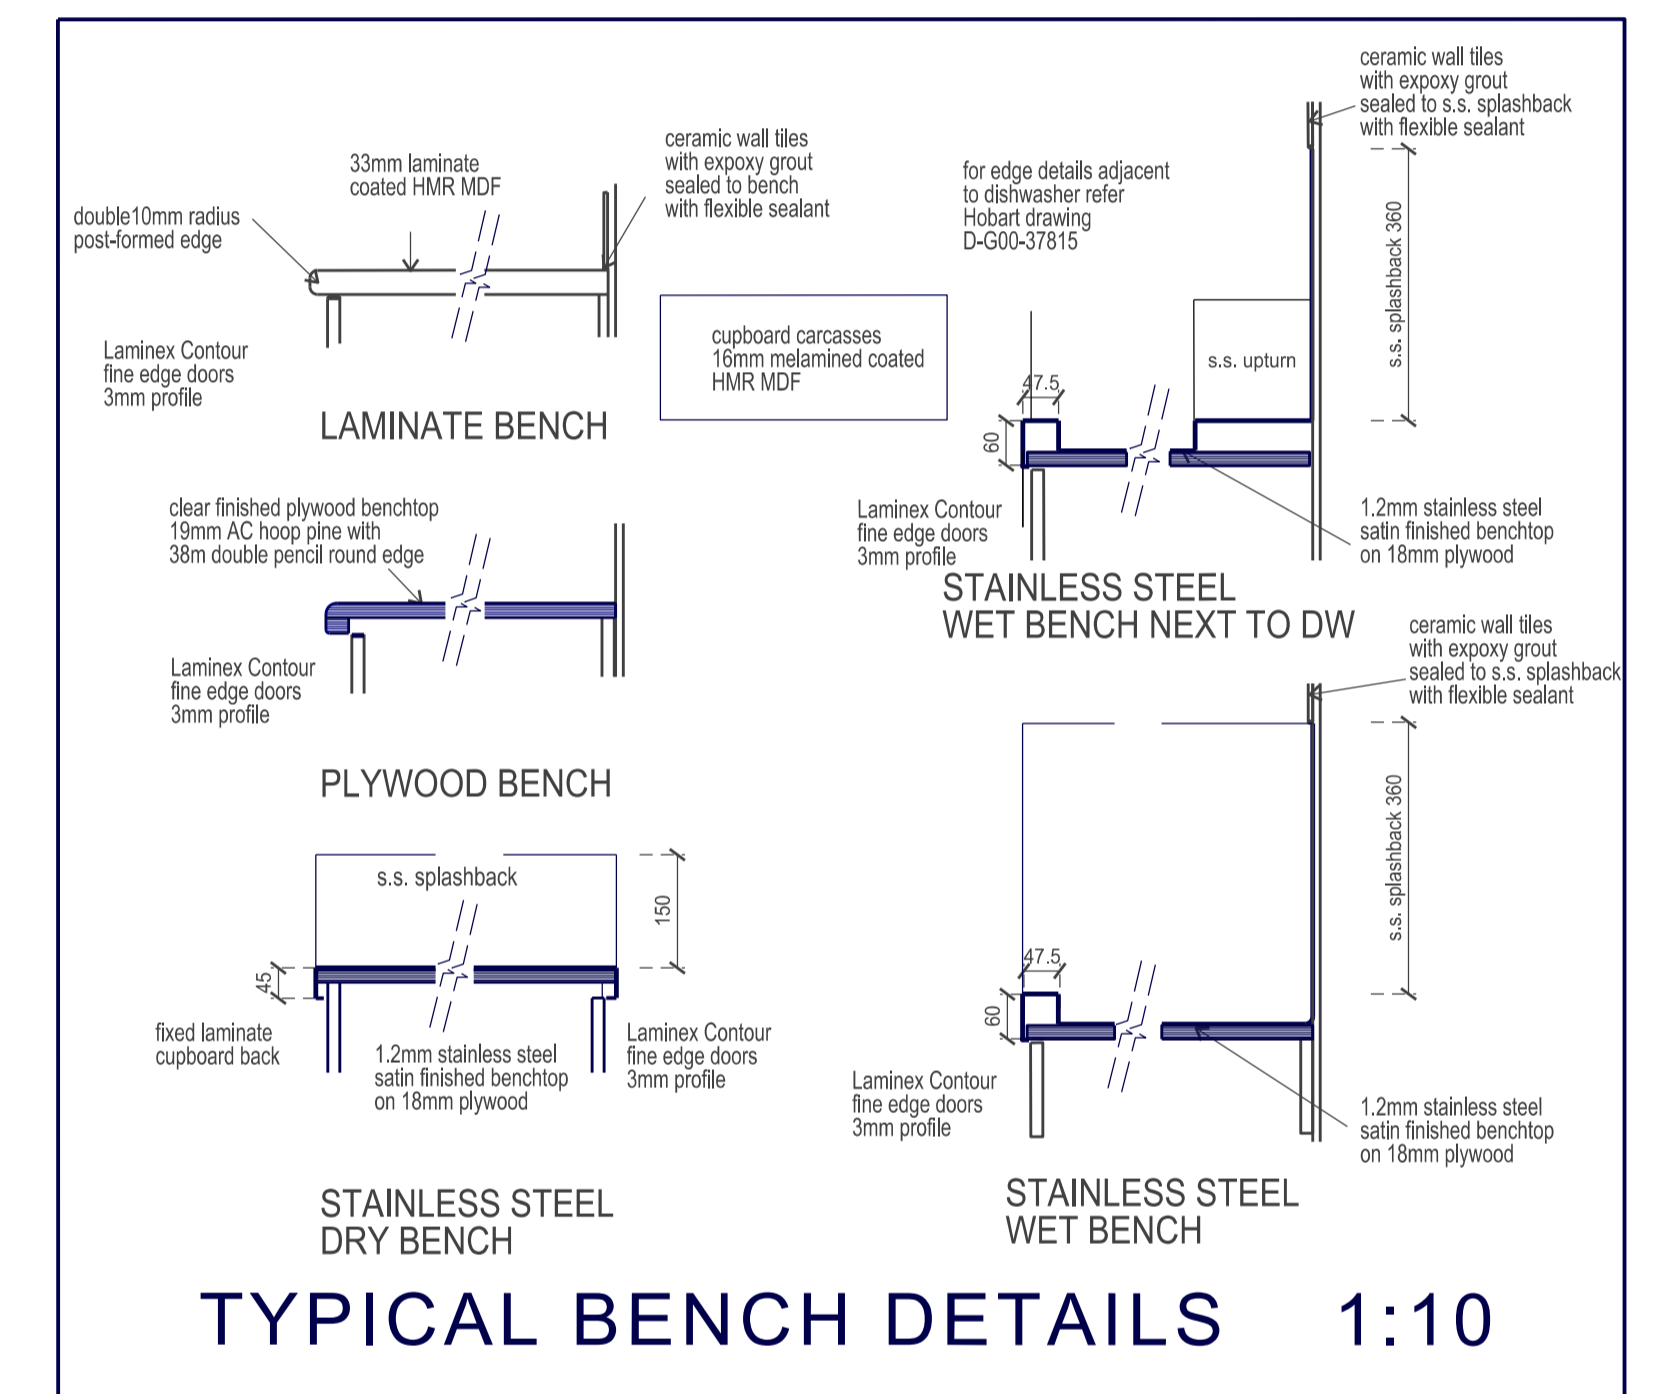
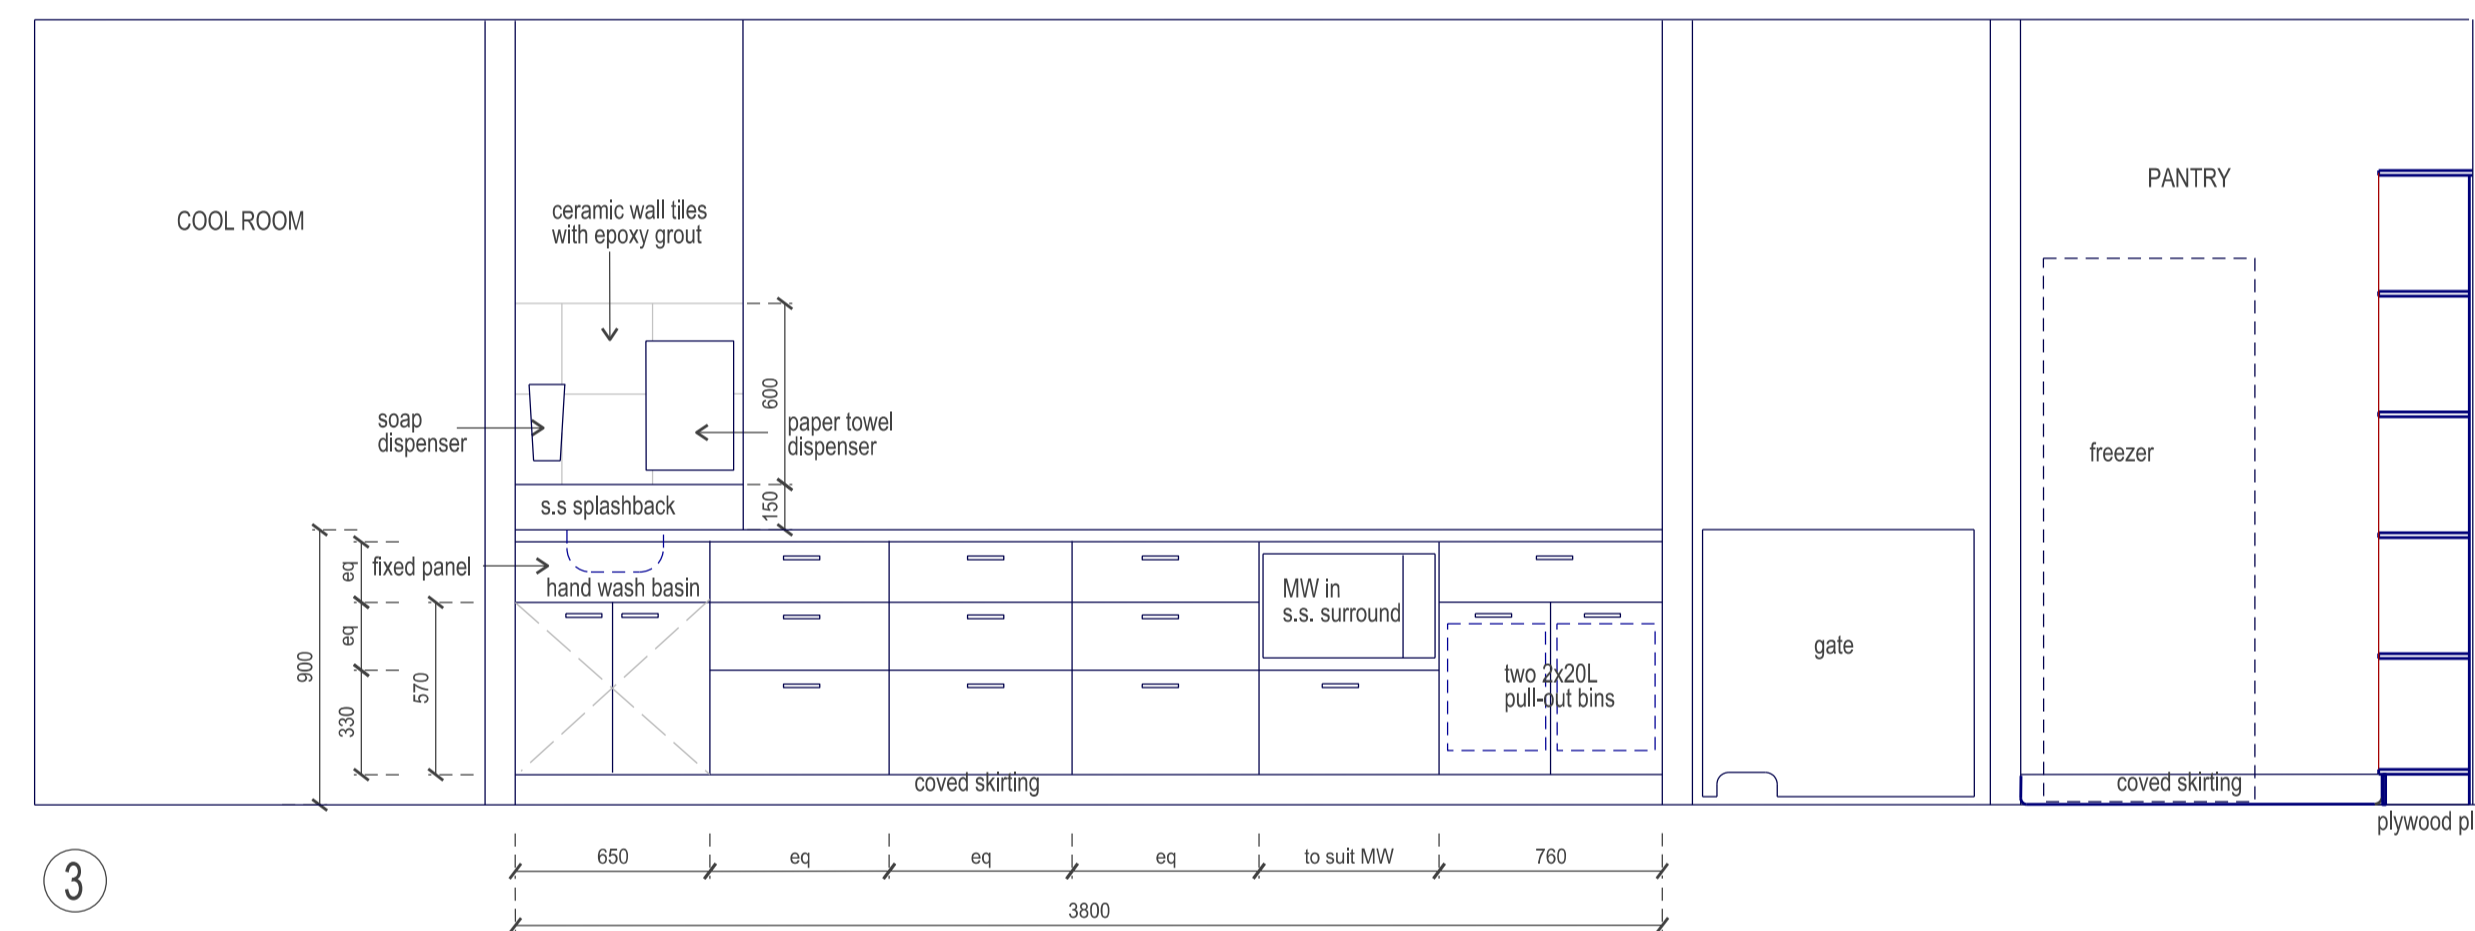
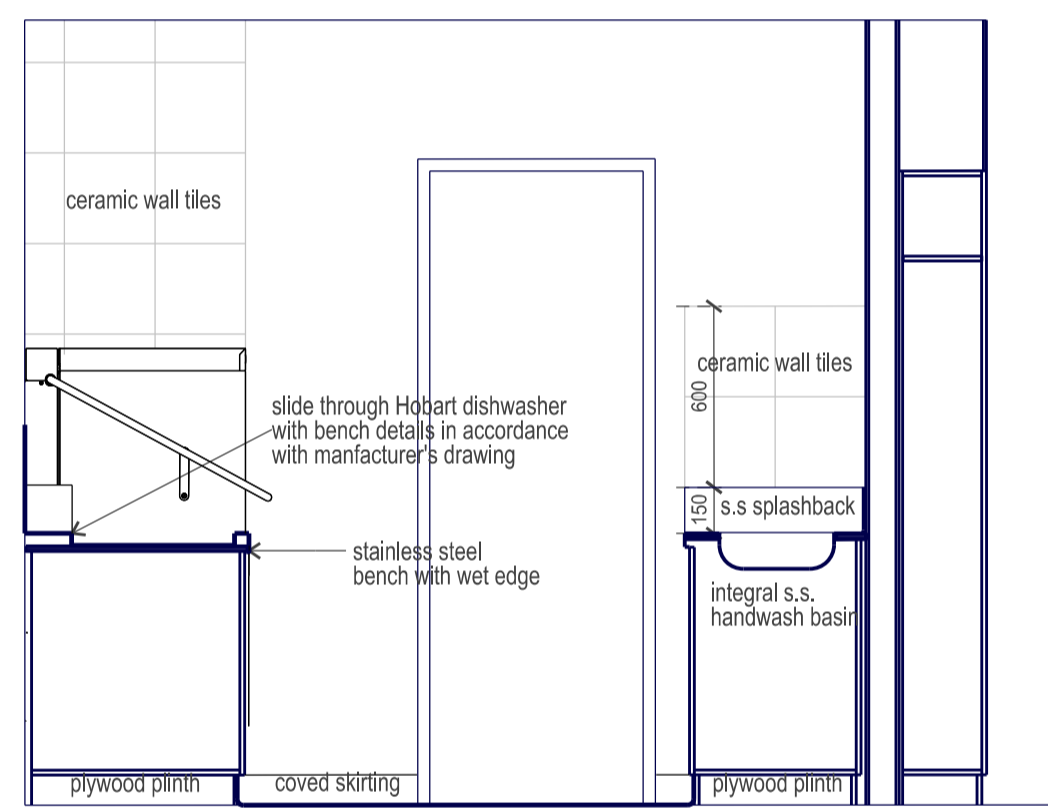


LEICHHARDT PARK CHILD CARE CENTRE KITCHEN

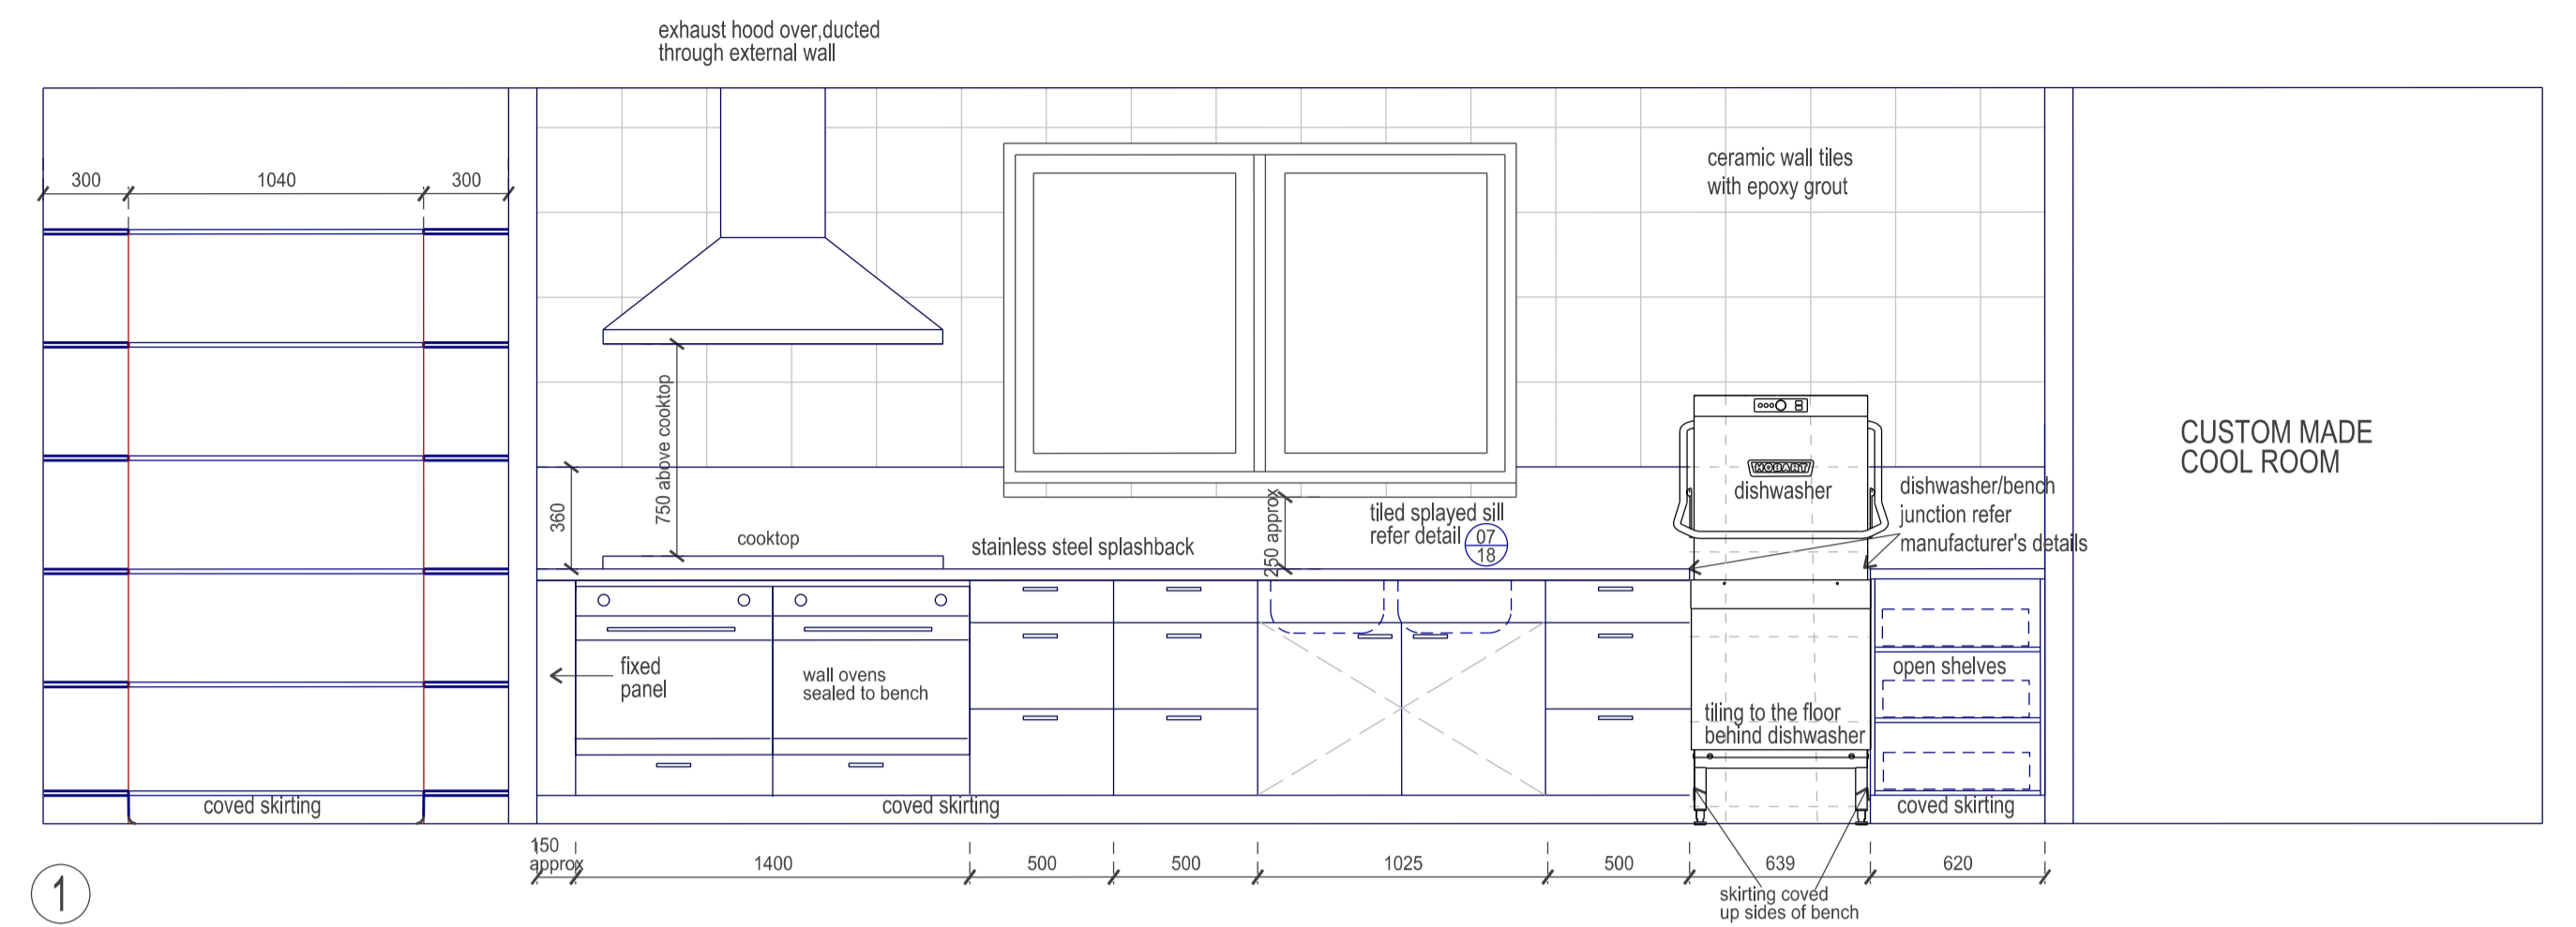

Dillon & Savage Architects
 40 Quinton Rd, Manly, 2095
 Phone: (02) 9977 3714 Fax: (02) 9977 8215
 email: dsarchs@bigpond.net.au

Client
LEICHHARDT COUNCIL

Project
 Proposed Child Care Centre
 Leichhardt Park

Drawing
KITCHEN ELEVATIONS BENCH DETAILS

C	16/7/15	CONSTRUCTION ISSUE
B	19/4/15	Issued for tender
A	23/3/15	Issued for pre-tender estimate
Date	Amendment	

Drawing No. **103 131 CC14**

Issue **C** Date **September 2014**

Scale **1:25, 1:10 @A1** Drawn **Checked**