

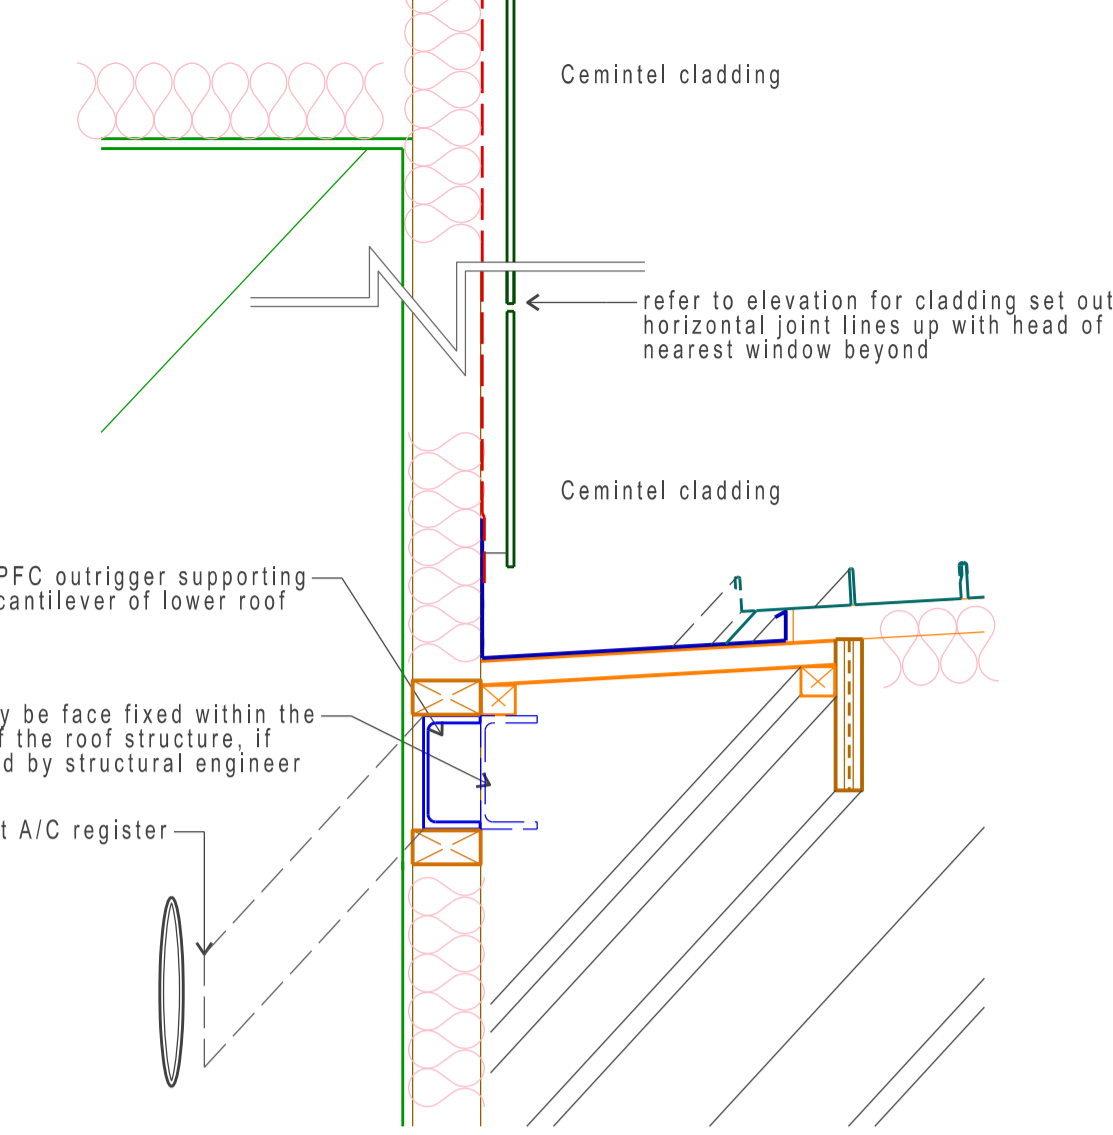


**FOYER TO SOUTH ROOF
JUNCTIONS 1:10 and 1:5
Details 1 to 3**

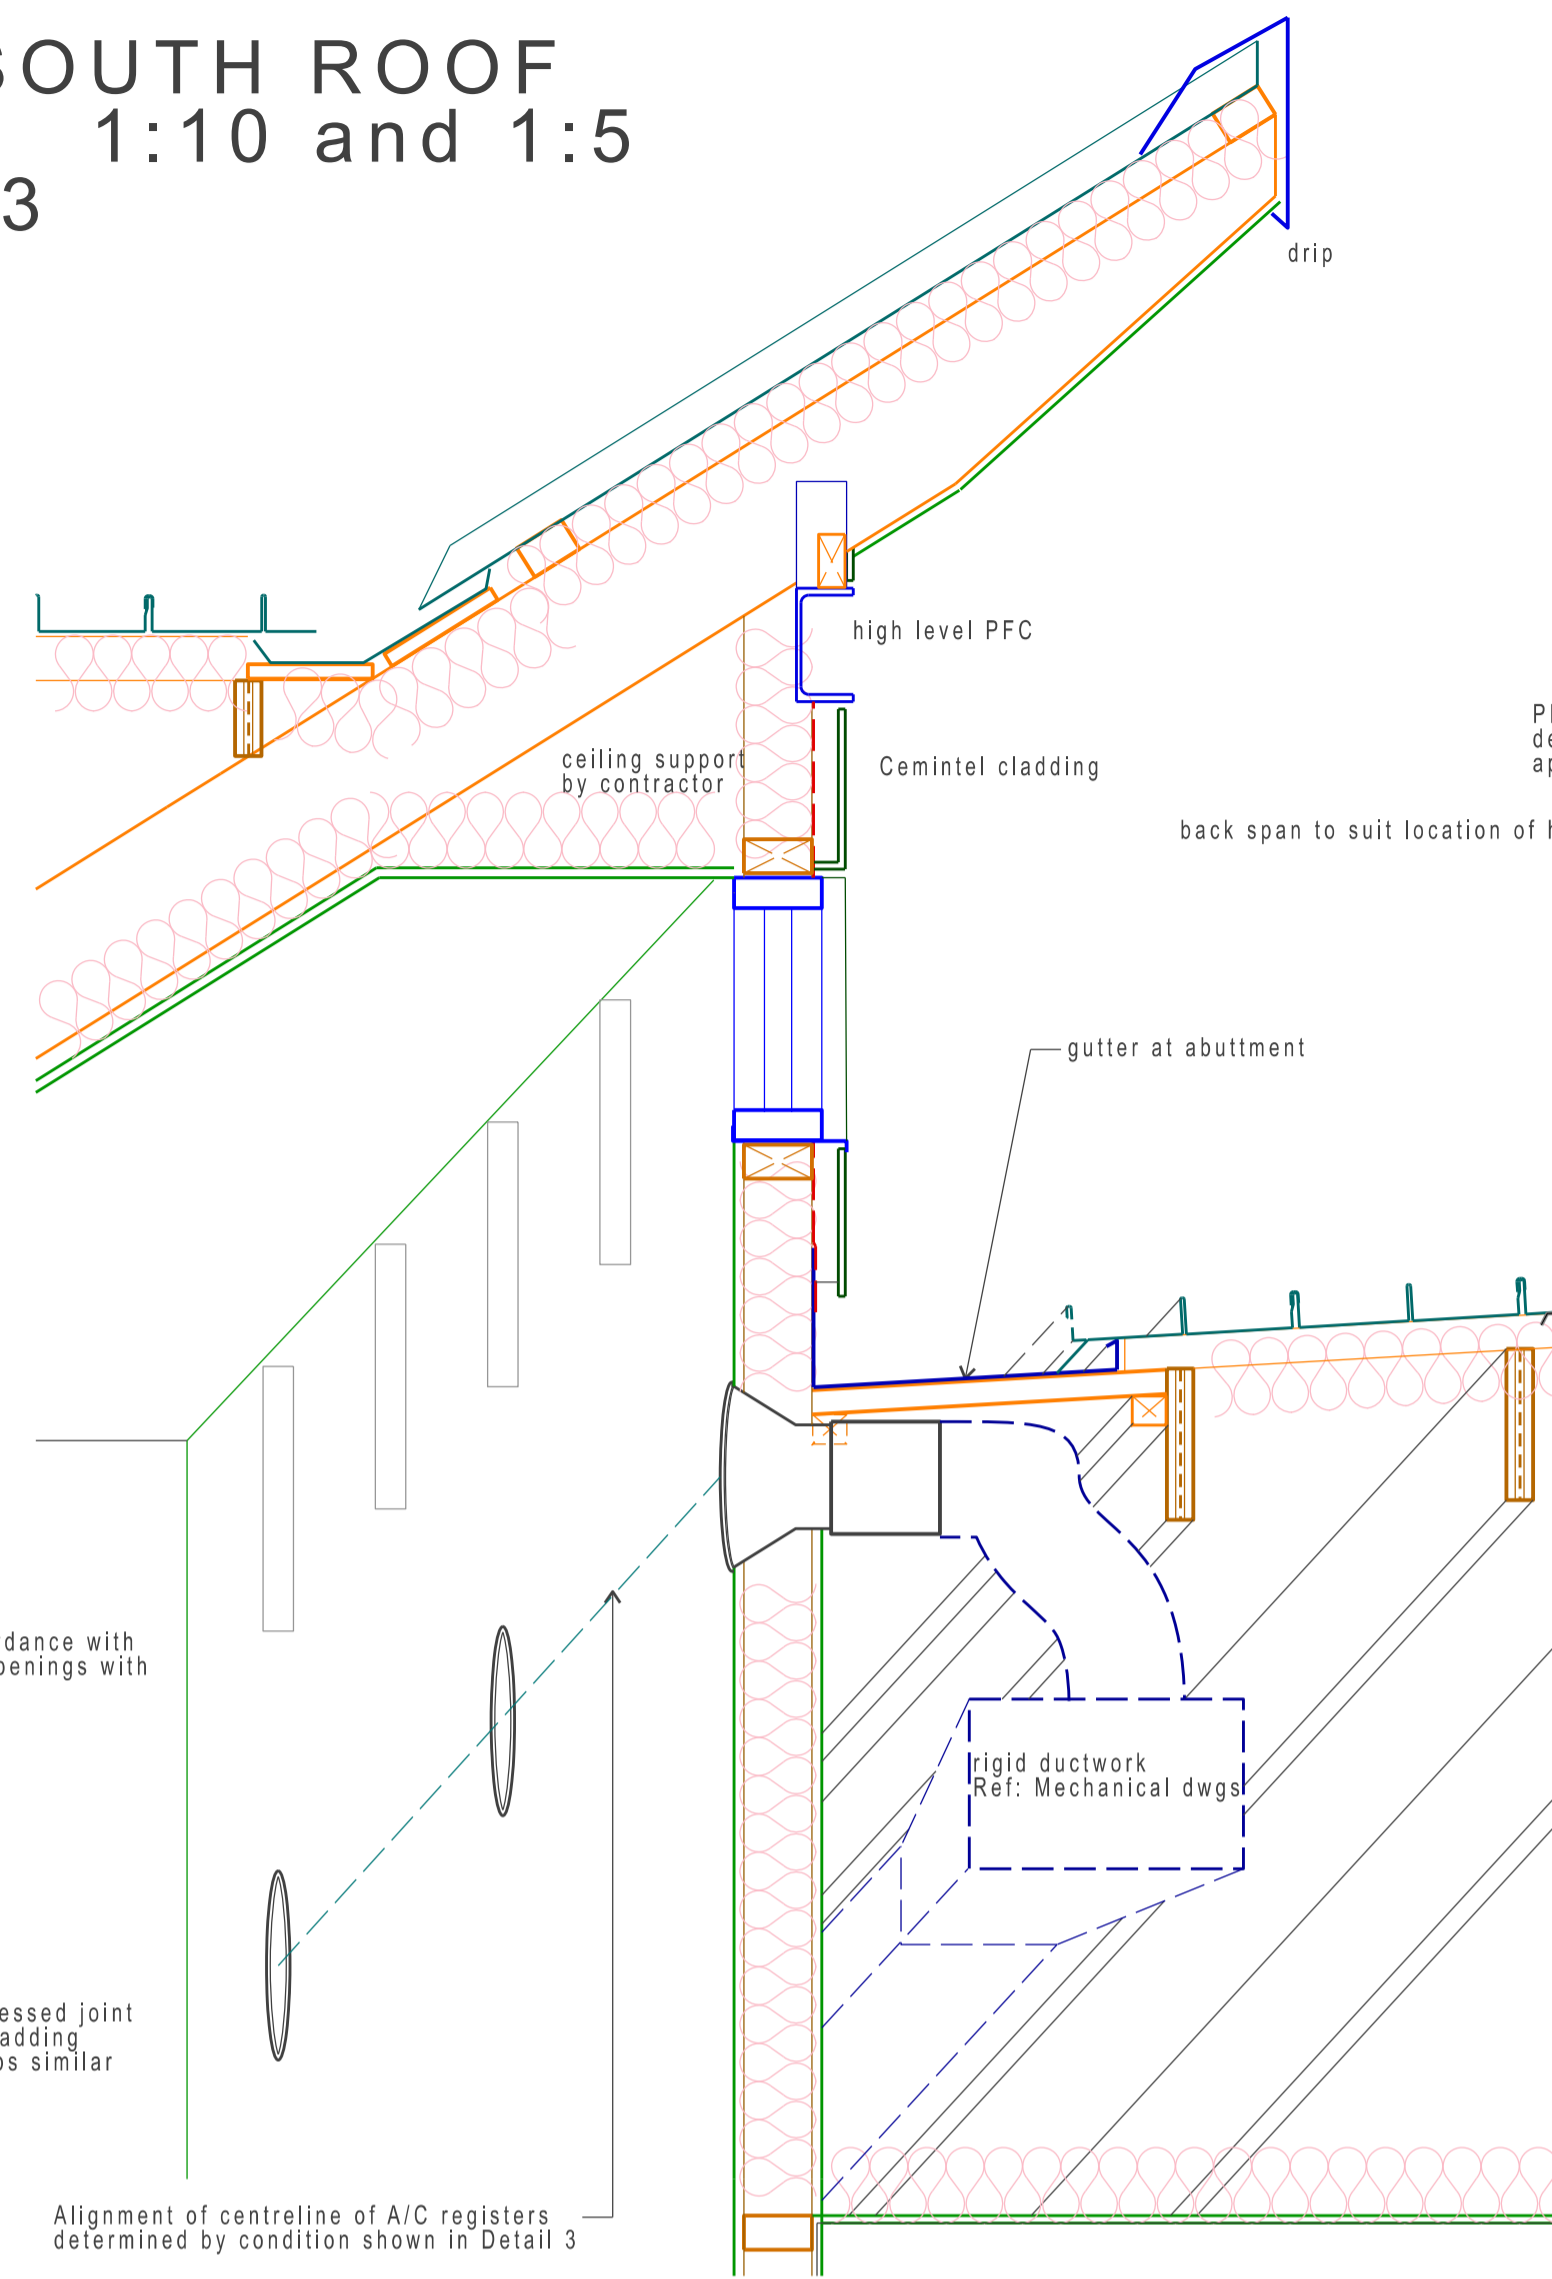


① High Level PFC Outrigger 1:10


NOTE
Cemintel installation and accessories in accordance with manufacturers recommendations. Coordinate openings with window fabricators shop drawings

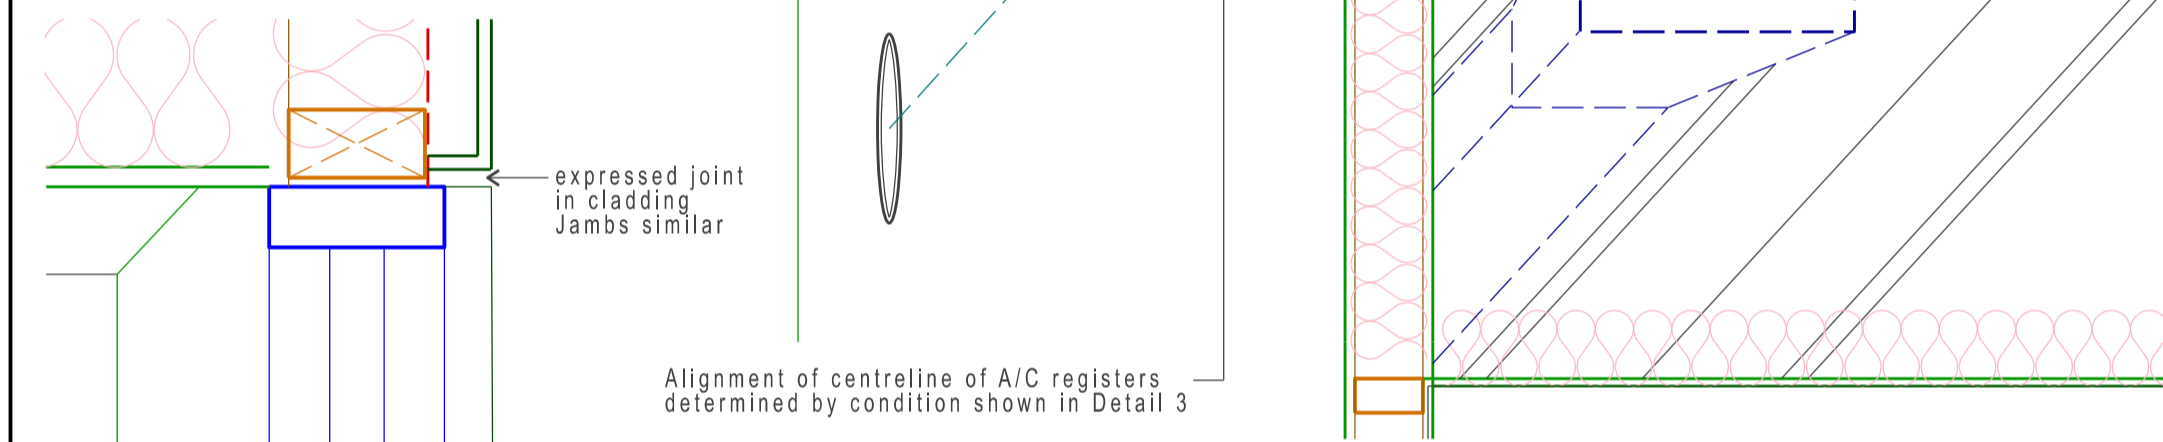


② Mid level, and general location detail 1:10

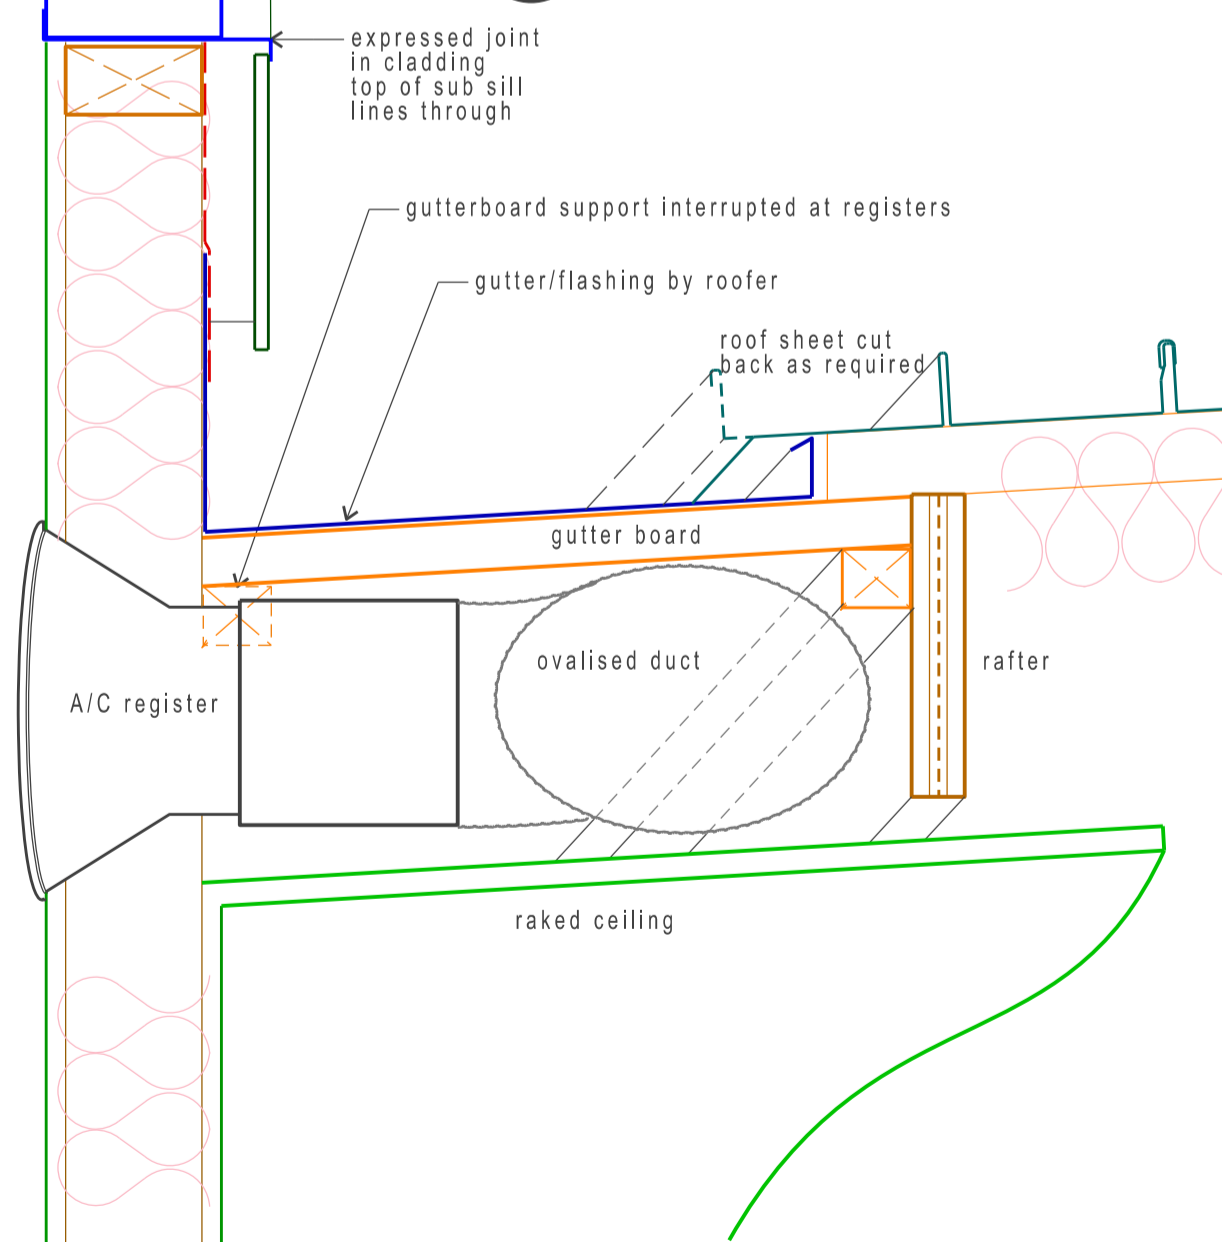


③ Lowest A/C Register Raked Ceiling Beyond 1:5

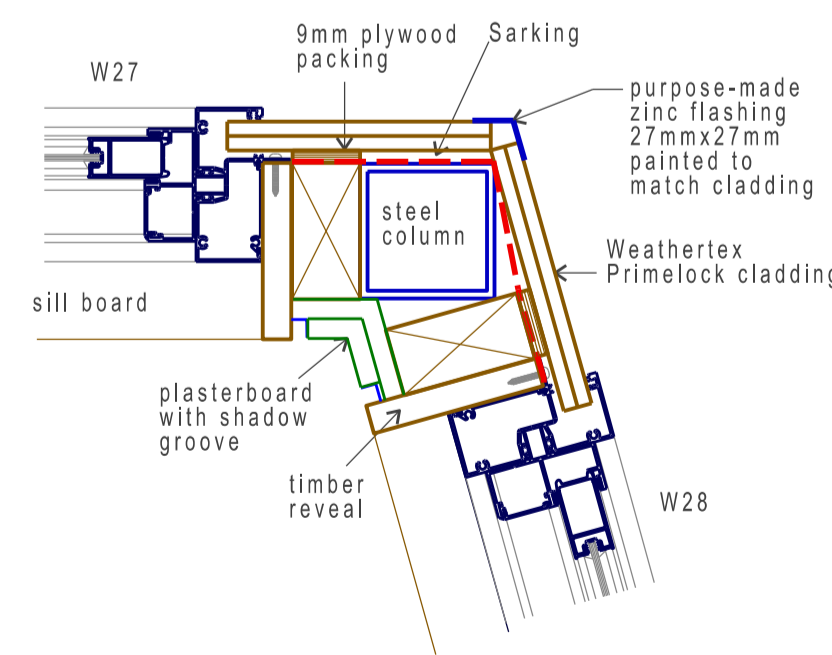

④ Playroom 4 corner window detail 1:5

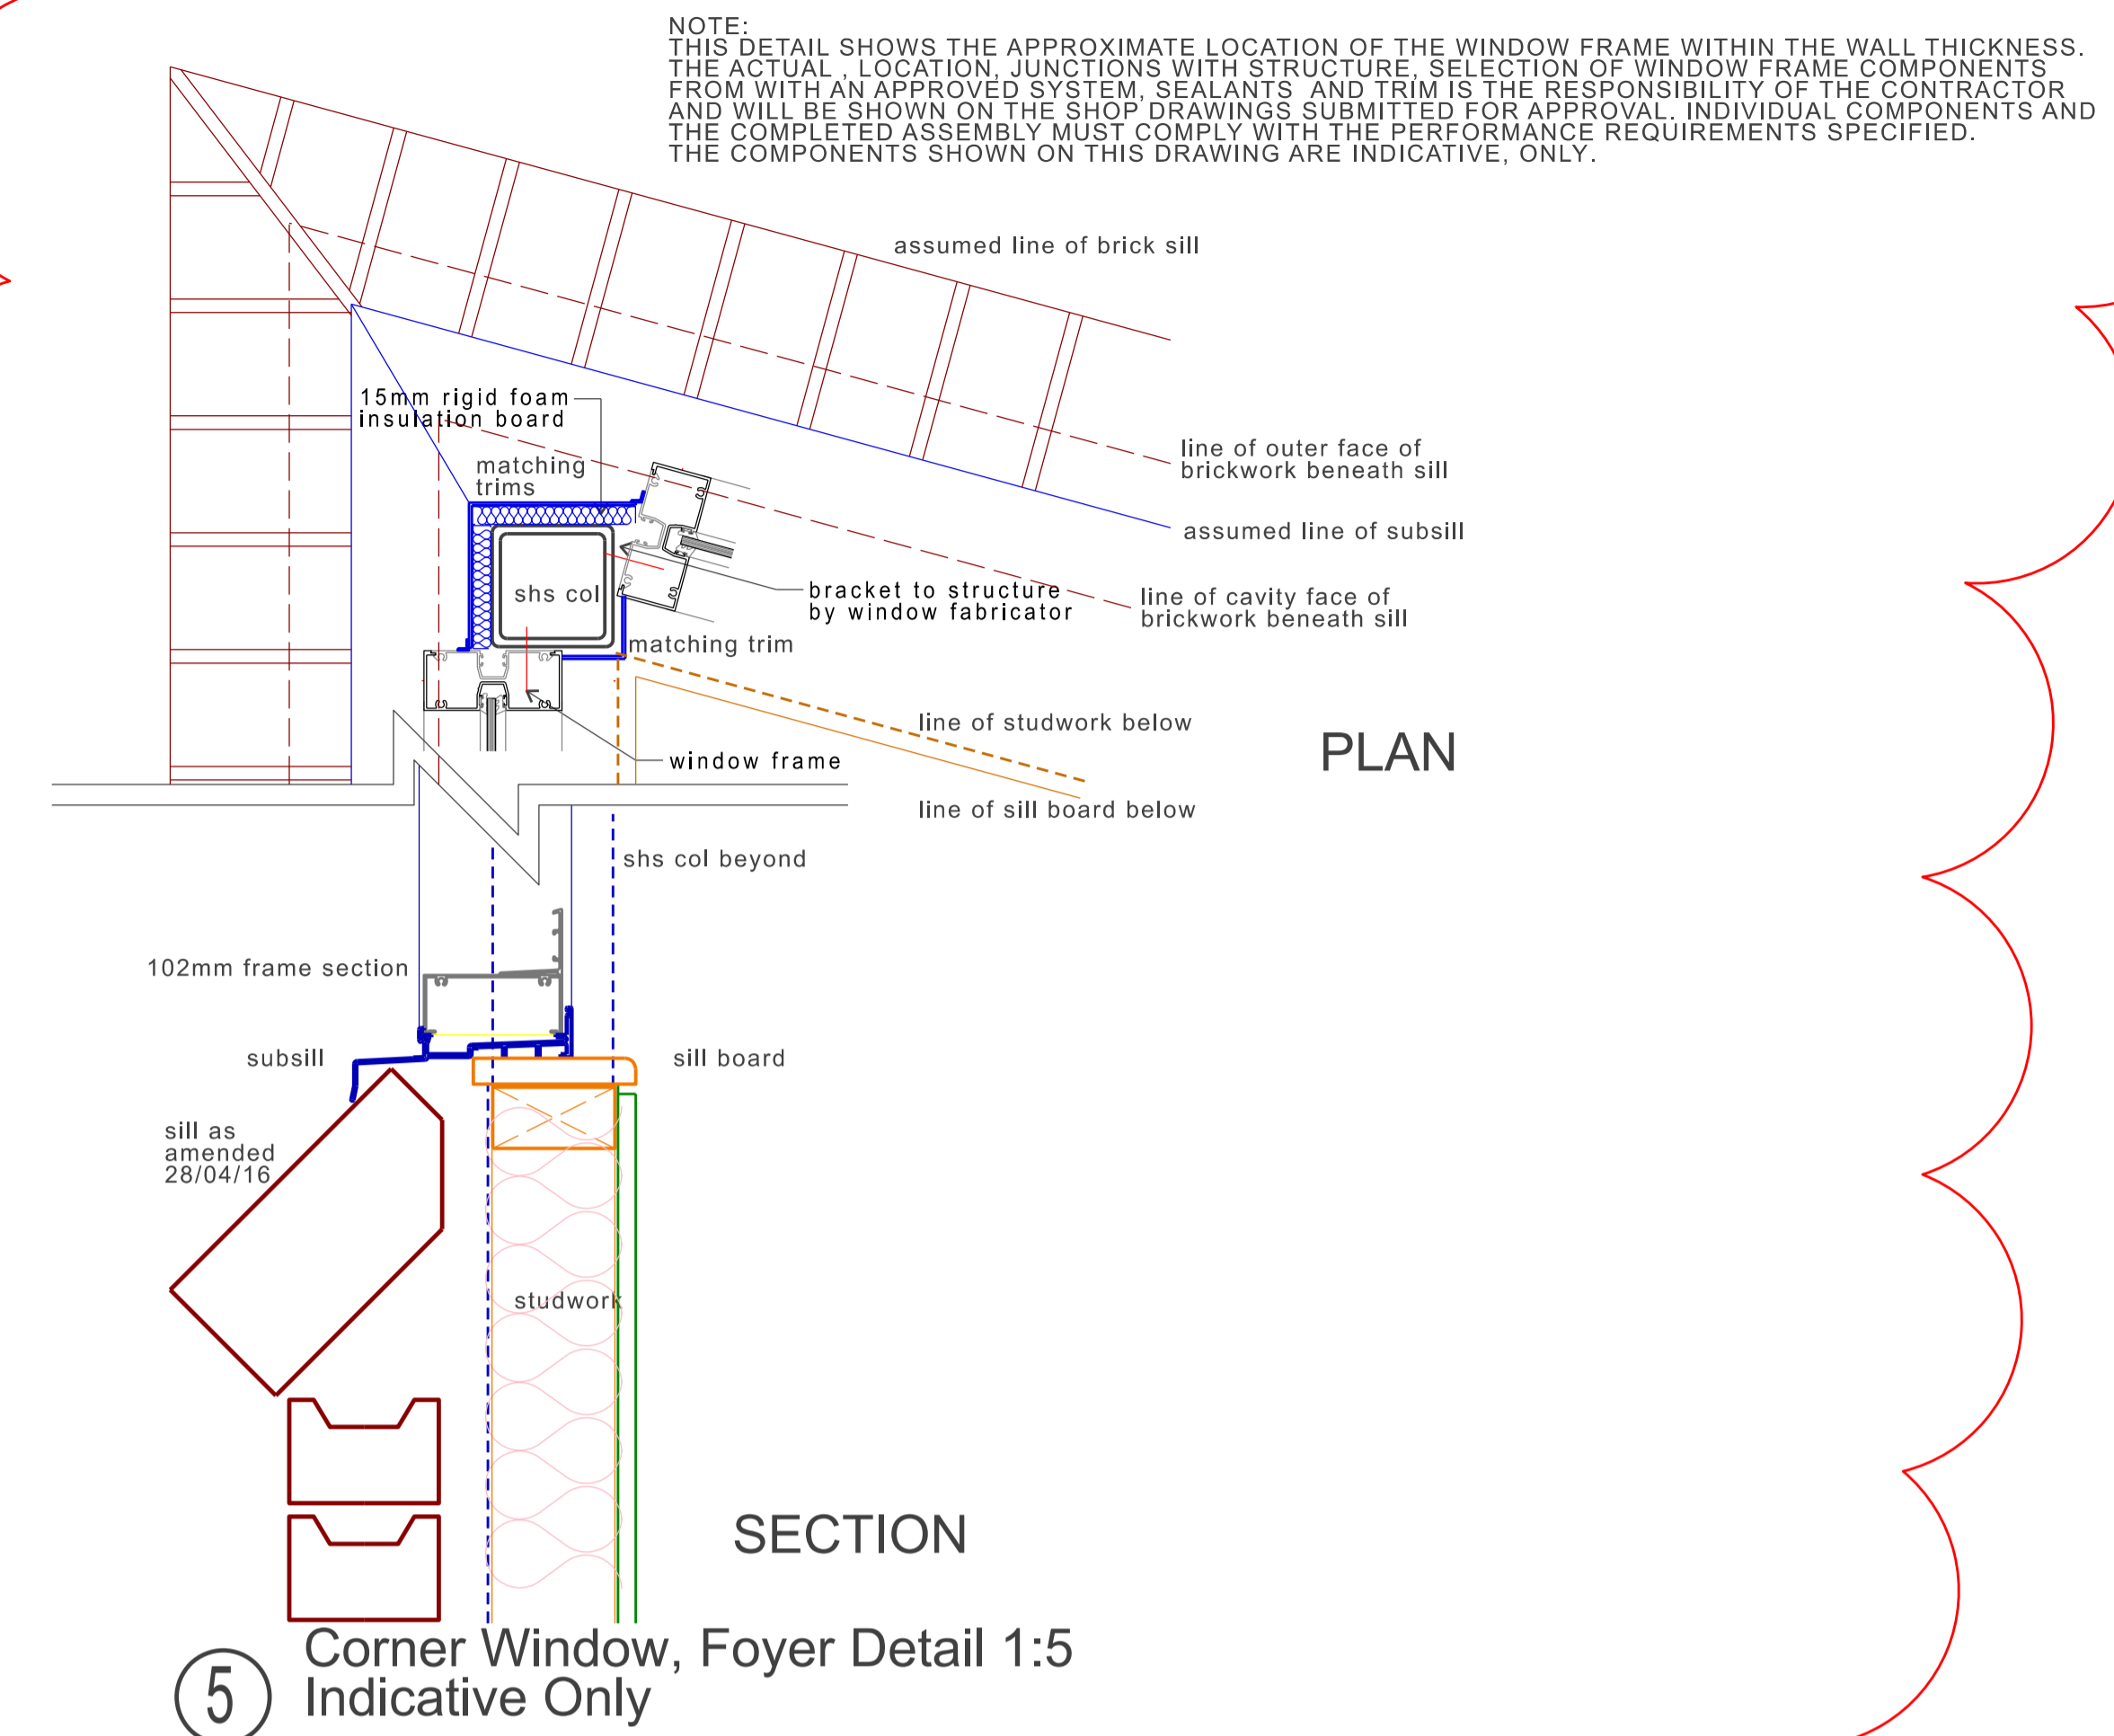

⑤ Corner Window, Foyer Detail 1:5 Indicative Only

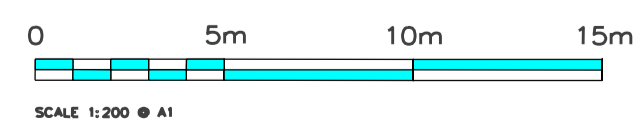

Dillon & Savage Architects
40 Quinton Rd, Manly, 2095
Phone: (02) 9977 3714 Fax: (02) 9977 8215
email: dsarchs@bigpond.net.au

Client
LEICHHARDT COUNCIL

Project
Proposed Child Care Centre
Leichhardt Park

Drawing
DETAILS 3

| | | |
|------|----------|------------------|
| D | 22/06/16 | Detail 5 redrawn |
| C | 22/06/16 | Detail 5 added |
| B | 03/06/16 | Detail 4 added |
| A | 13/05/16 | First Issue |
| Date | | Amendment |

Drawing No. **103 131 TD 020**

Issue **D** Date **MAY 2016**

Scale **1:10, 1:5** Drawn Checked