

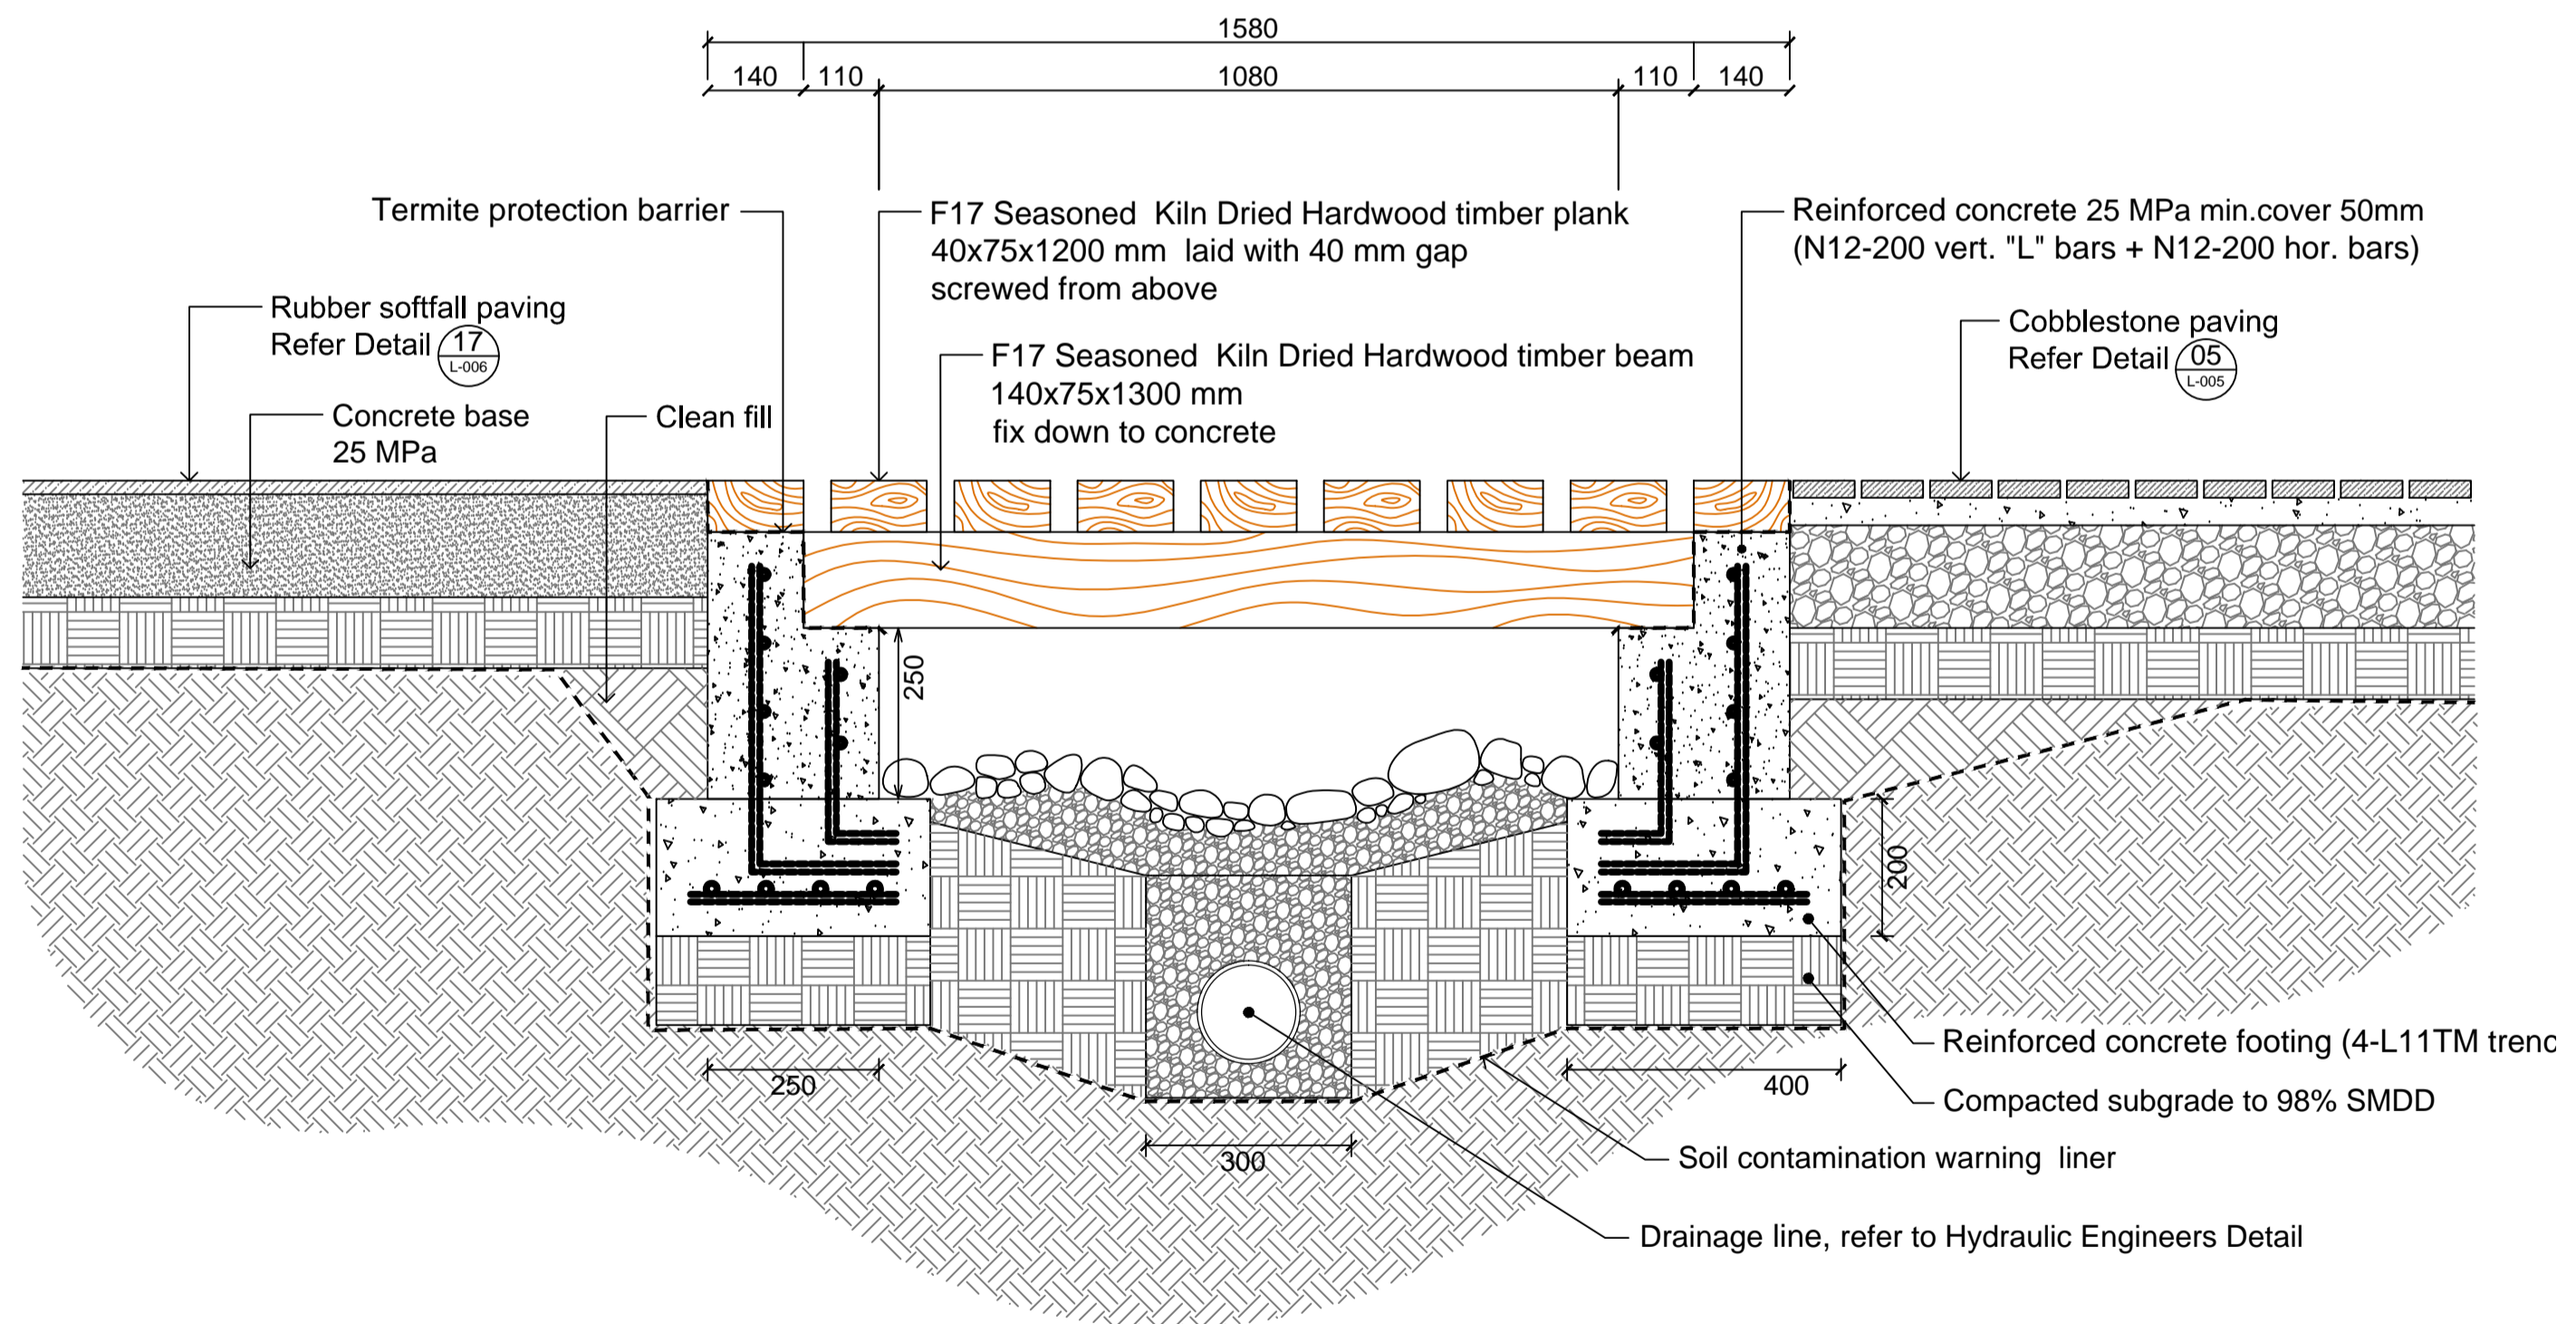


18 TIMBER PLANK BRIDGE OVER DRY CREEK BED
L-007 Detail Plan Scale 1:10

20 SANDPIT / SANDSTONE BLOCKS EDGE
L-007 Detail Section Scale 1:10

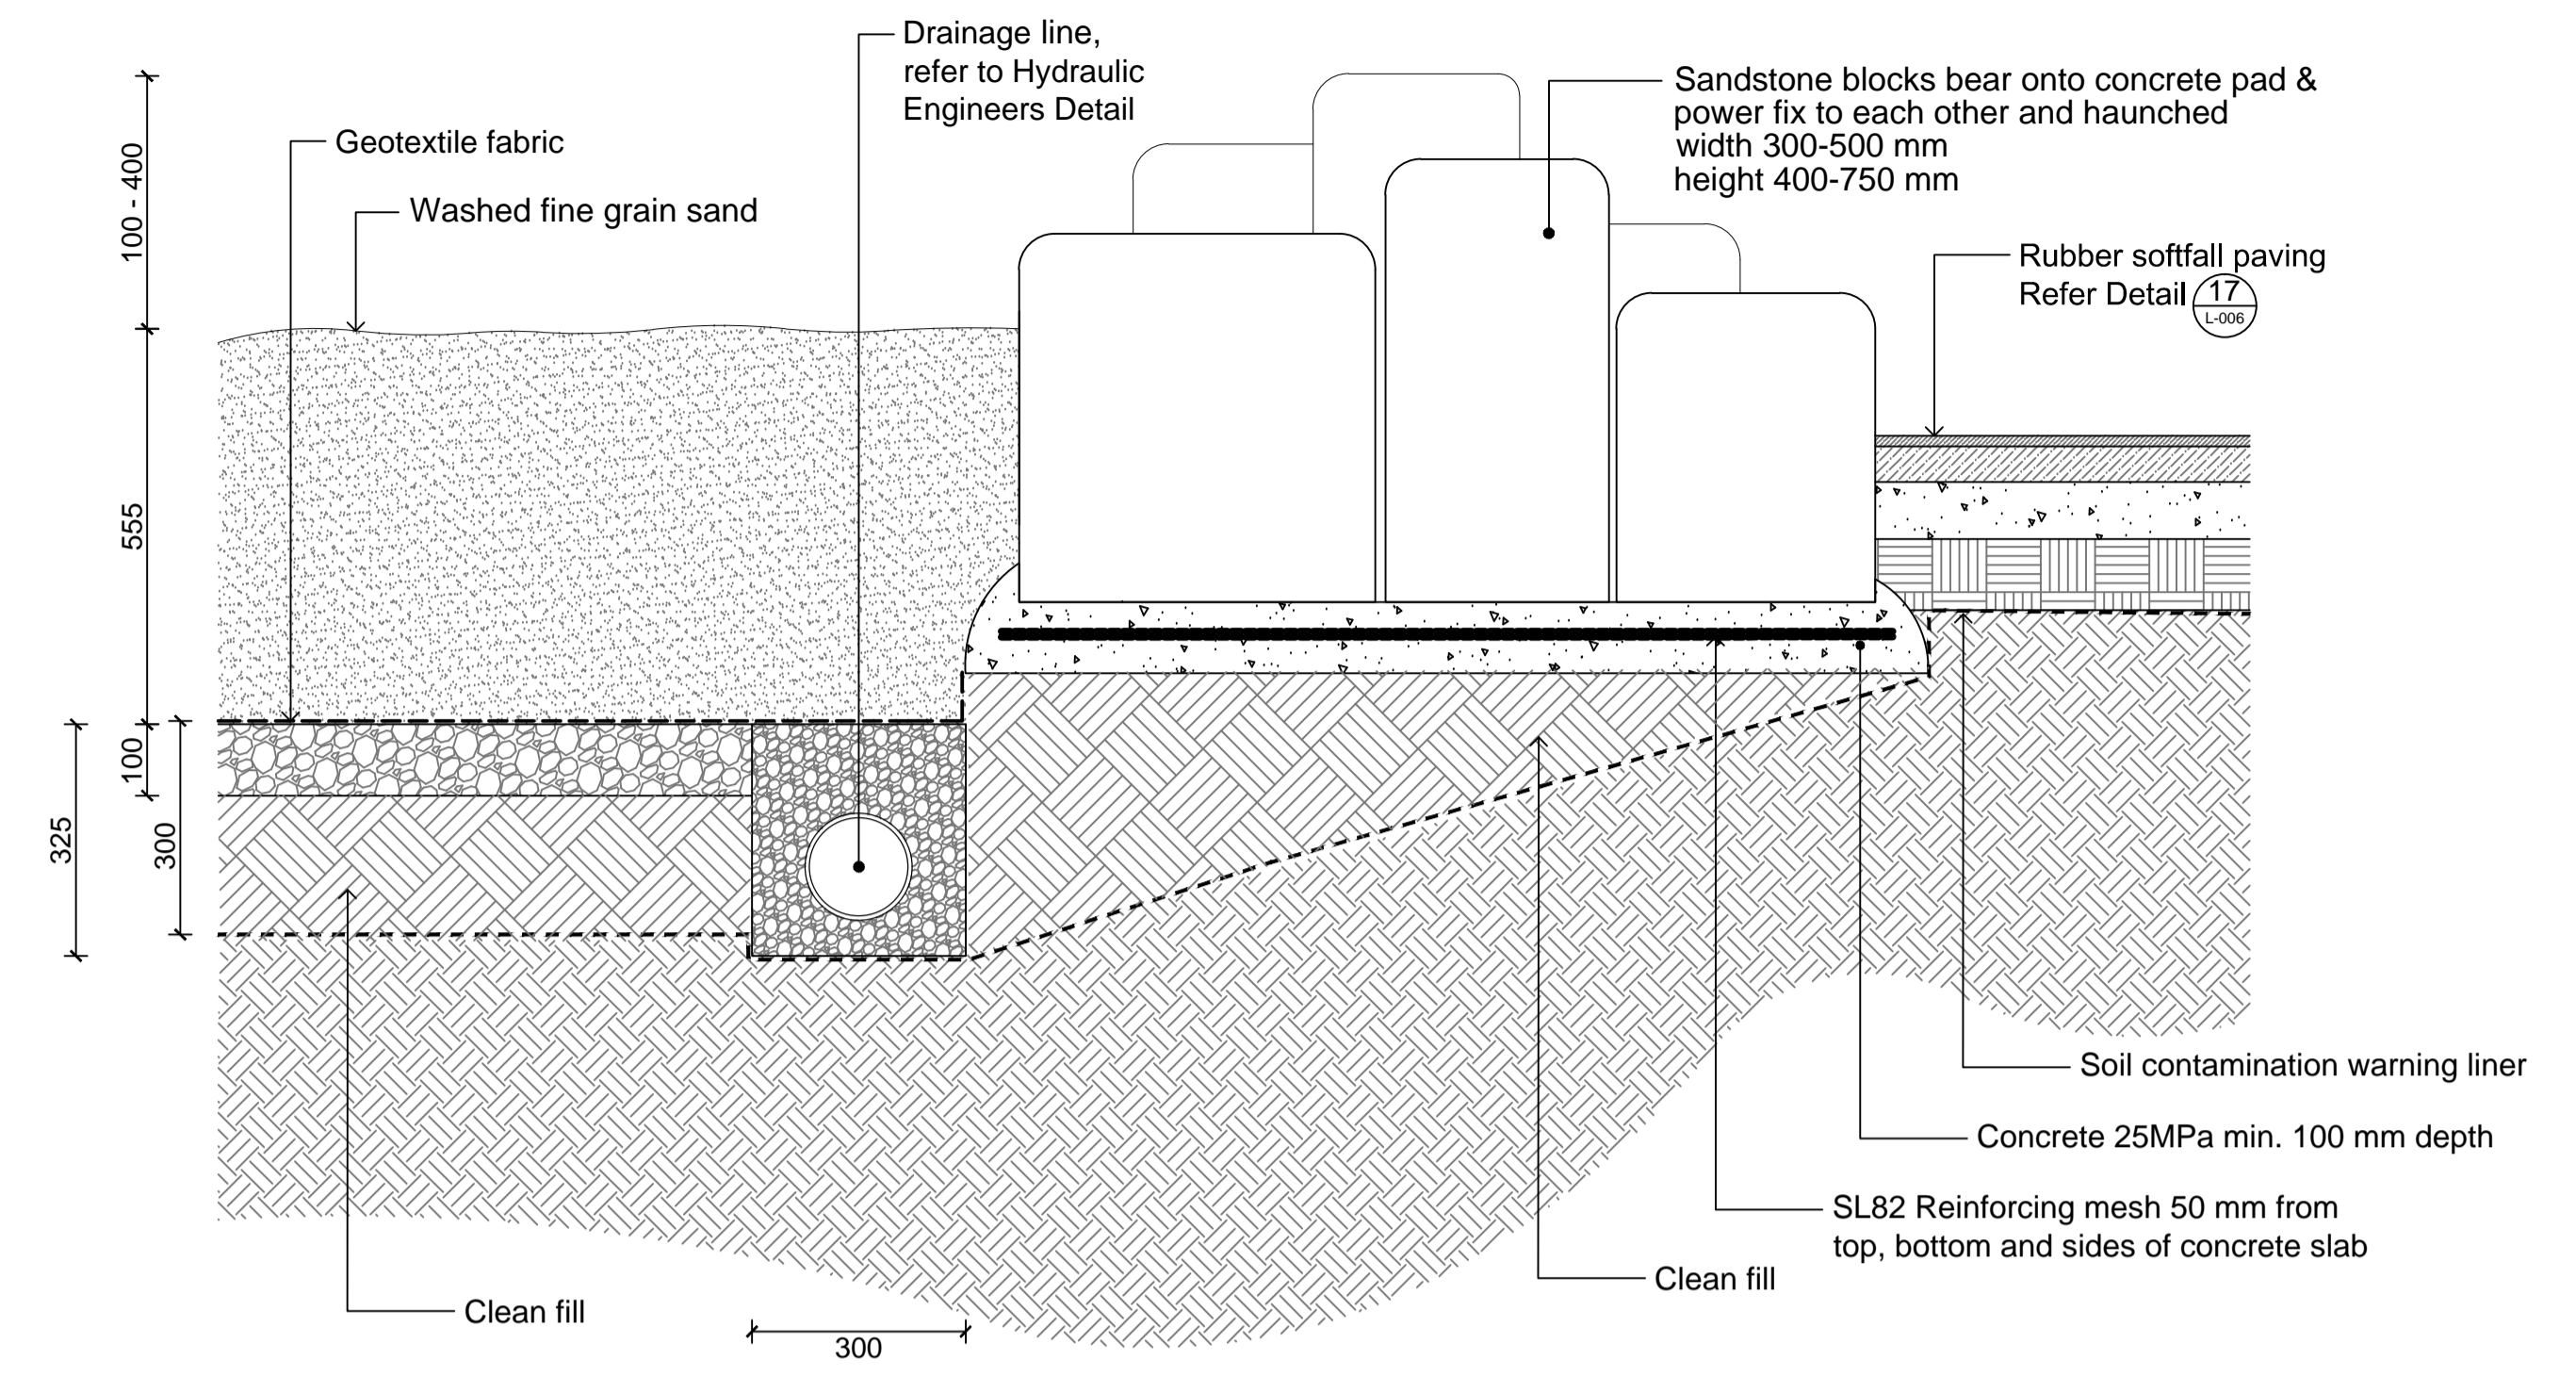

19 TIMBER PLANK BRIDGE OVER DRY CREEK BED
L-007 Detail Section Scale 1:10

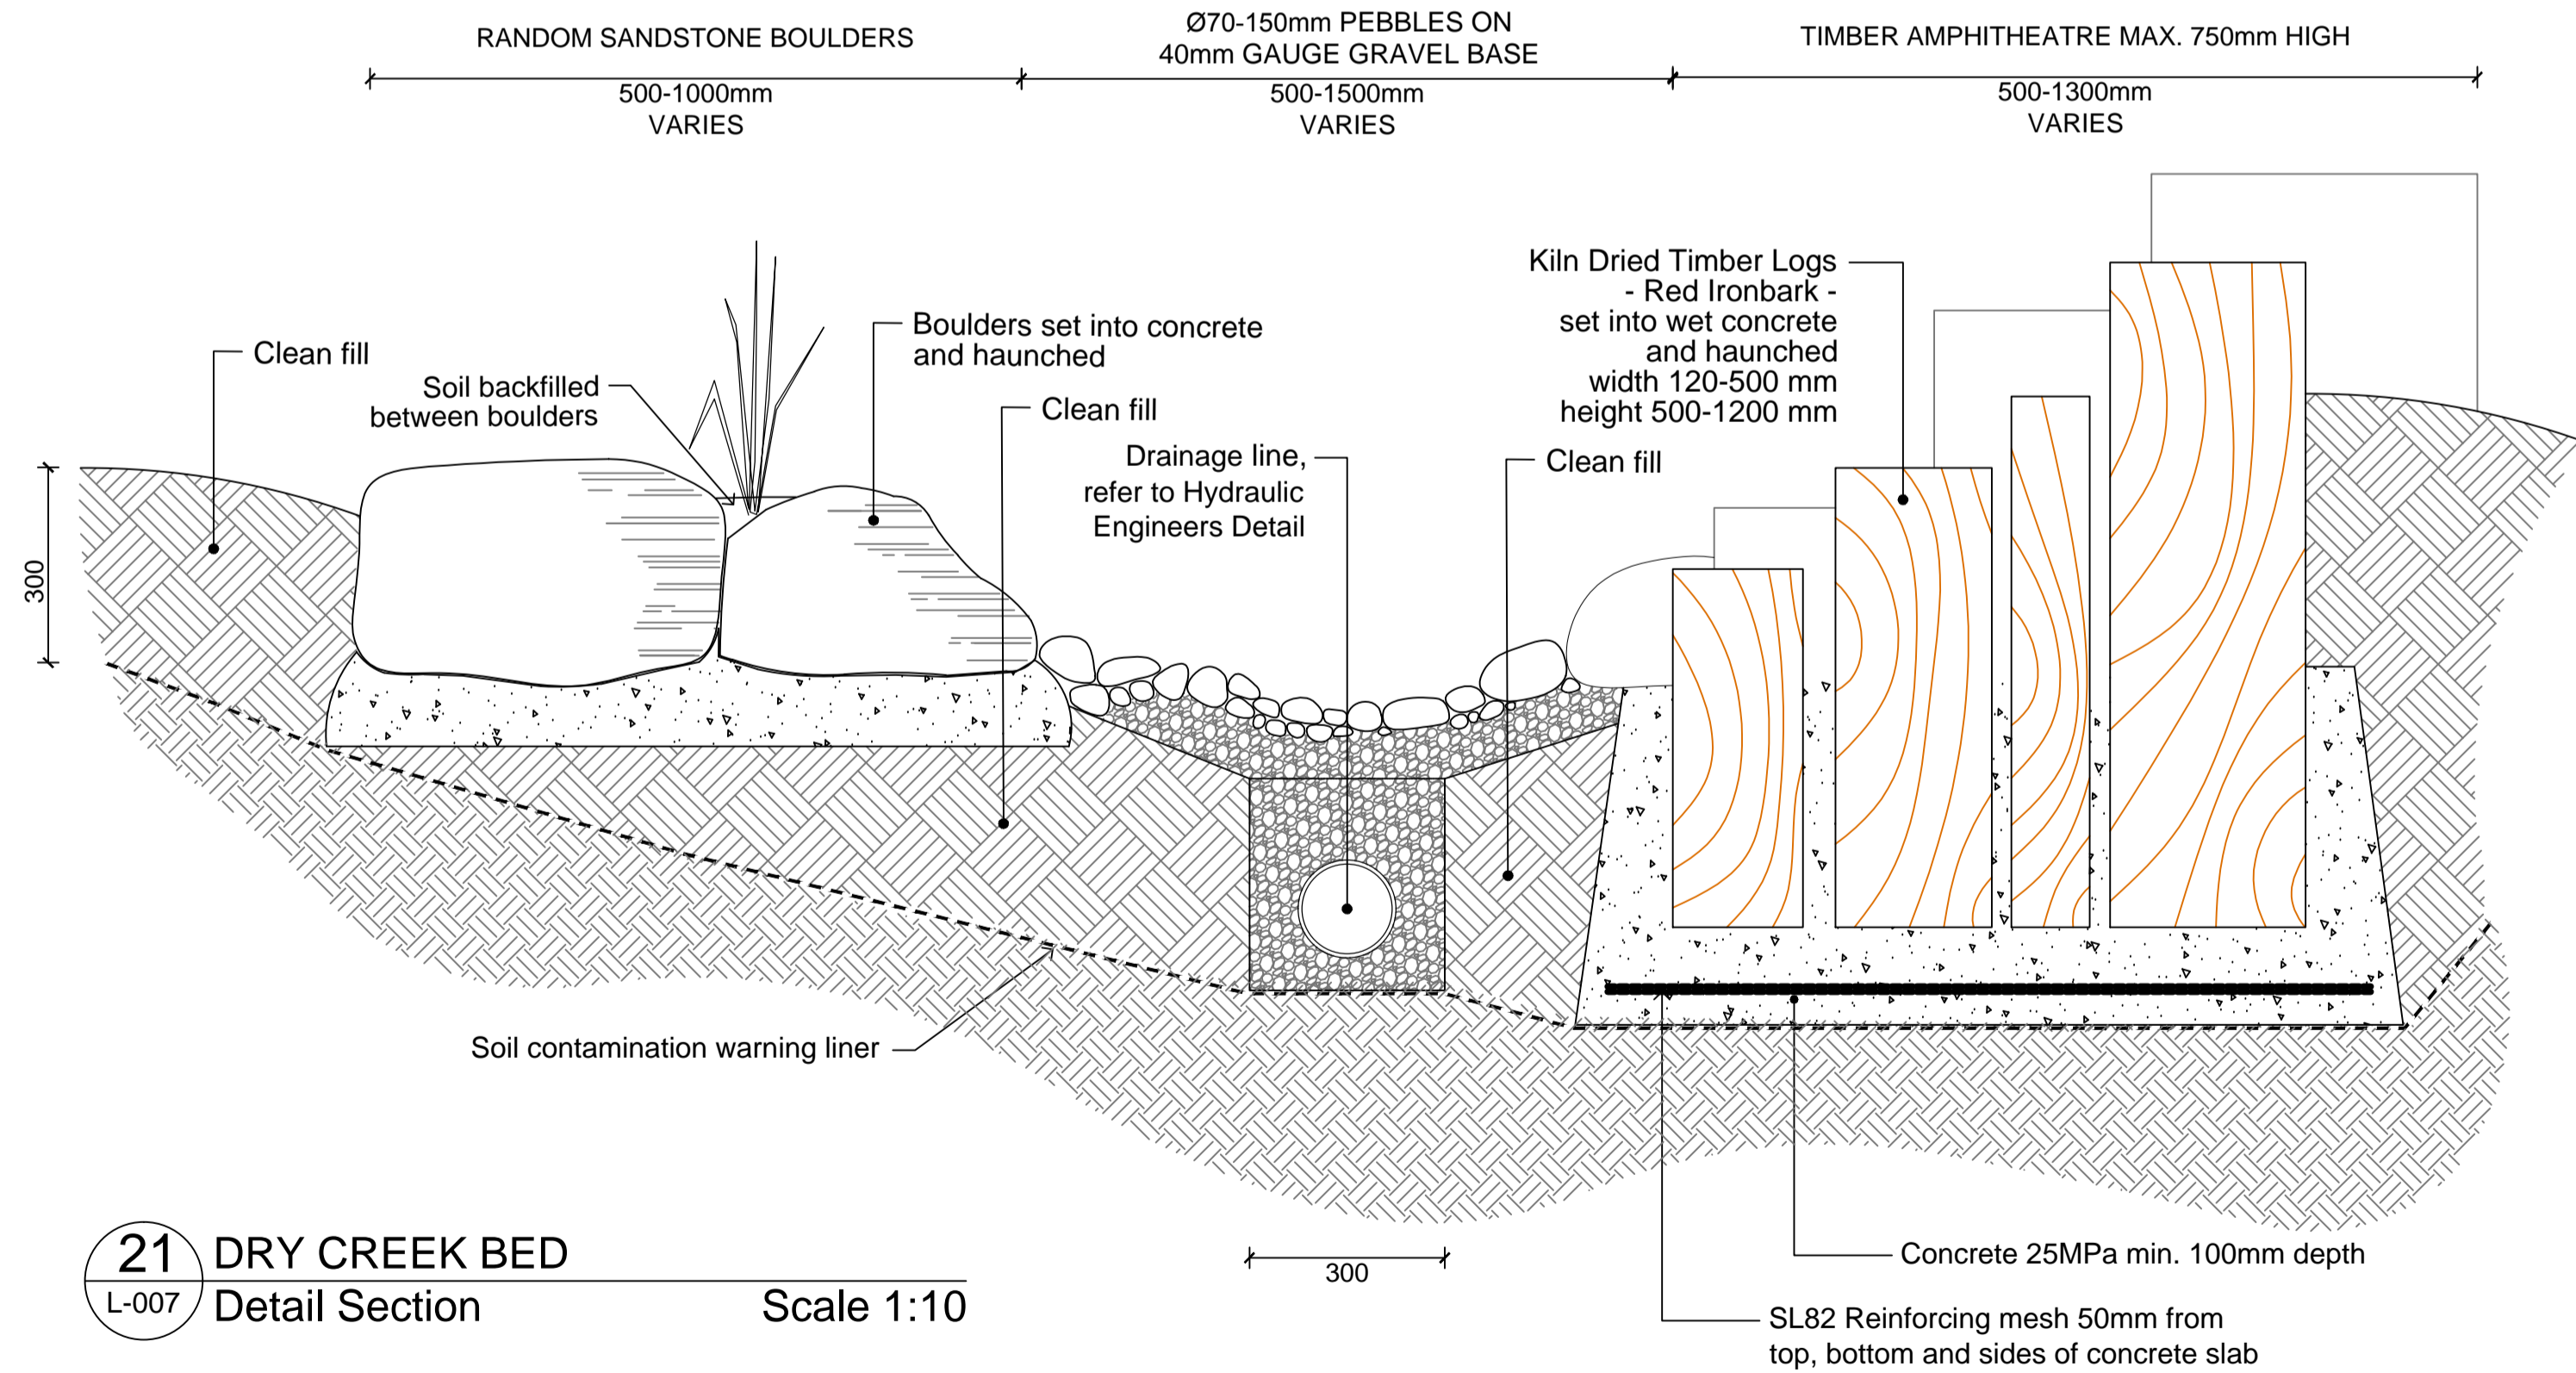

21 DRY CREEK BED
L-007 Detail Section Scale 1:10

REV	DATE	DESCRIPTION	AMEND
C	26.11.15	RE-ISSUED FOR CONSTRUCTION	TB
B	24.11.15	AMENDED FOR CONSTRUCTION	TB
A	29.06.15	ISSUED FOR CONSTRUCTION	EH

LANDSCAPE ARCHITECT

Corkery Consulting

Suite 3, 38 Albany Street
St Leonards NSW 2065
T (02) 9906 6636
F (02) 9906 6634
E office@corkeryconsulting.com
www.corkeryconsulting.com

IN COLLABORATION WITH

Dillon & Savage Architects

40 Quinton Rd, Manly, 2095
Phone: (02) 9977 3714 Fax: (02) 9977 8215
email: dsarchs@bigpond.net.au

CLIENT

LEICHHARDT COUNCIL

DRAWING TITLE

DETAILS SHEET 3 OF 13

PROJECT

PROPOSED CHILD CARE CENTRE
LEICHHARDT PARK

SCALE

AS SHOWN

DRAWN BY: EH
APPROVED BY: NC
ORIGINAL MEDIA SIZE: A1
PHASE: IFC

STATUS

CONSTRUCTION ISSUE

DRAWING No: L-007
REVISION: C