




**22** TIMBER DECK  
L-008 Detail Plan Scale 1:10

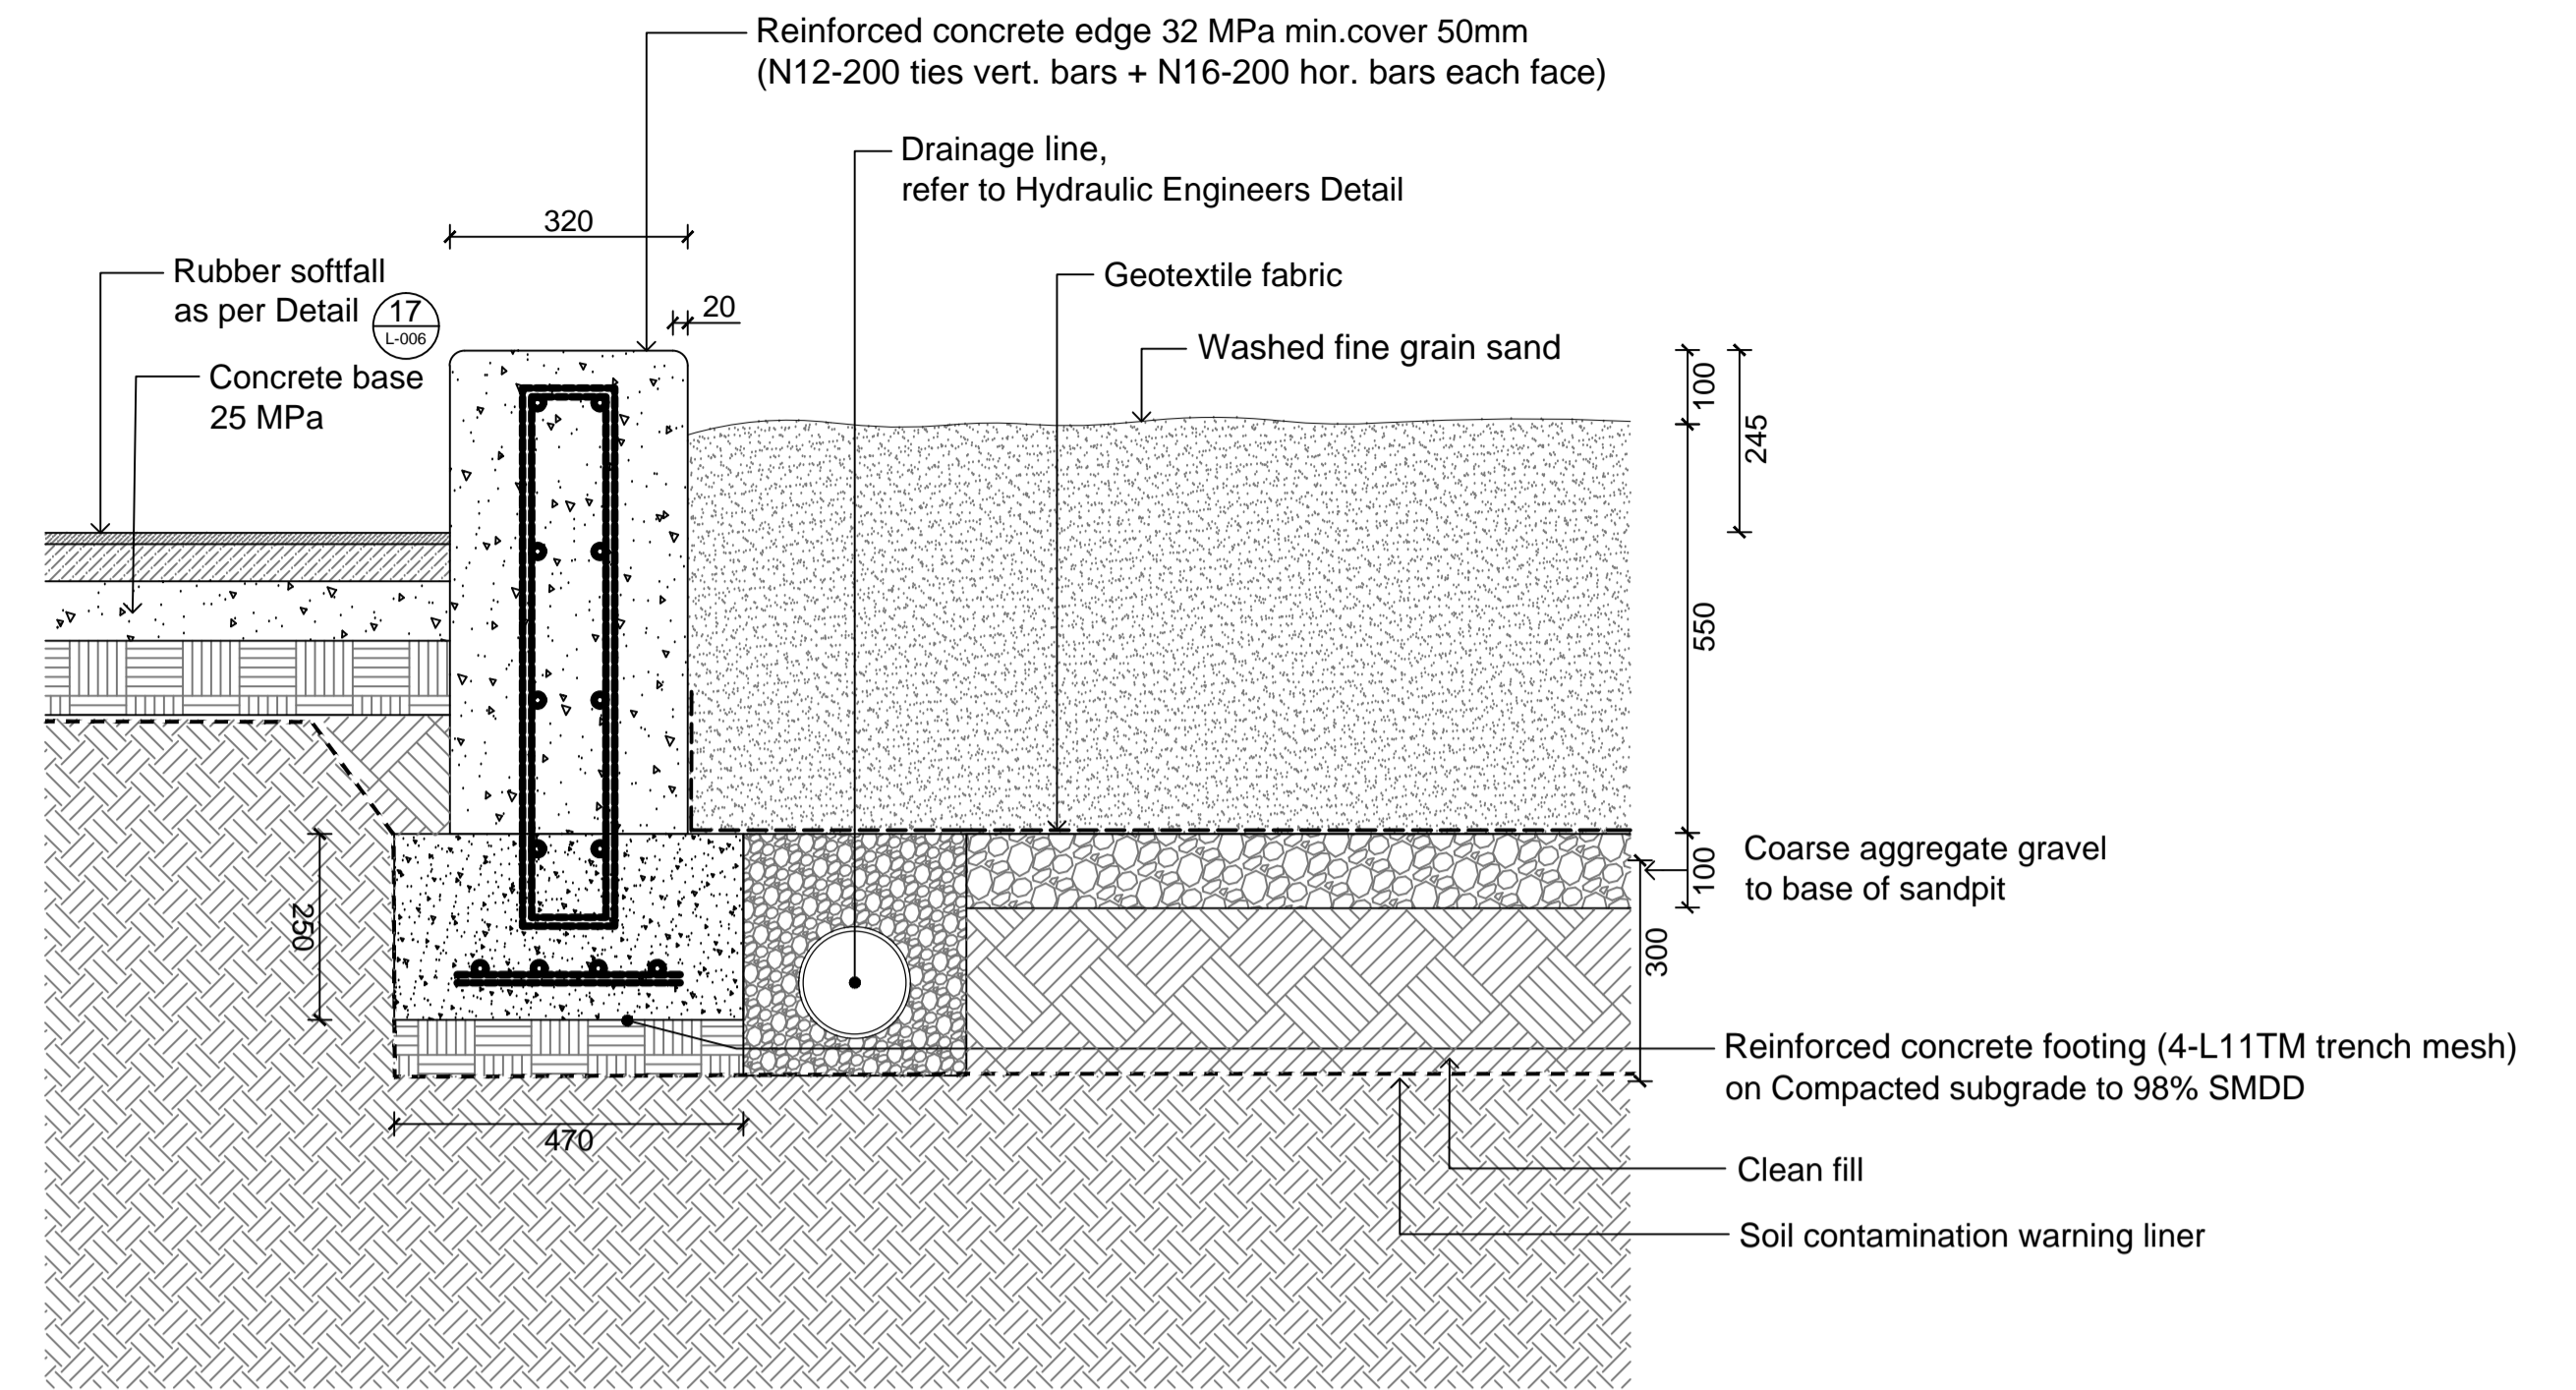


**24** CONCRETE EDGE/SITTING & SANDPIT 3-5 YEARS PLAYSPACE  
L-008 Detail Section Scale 1:10

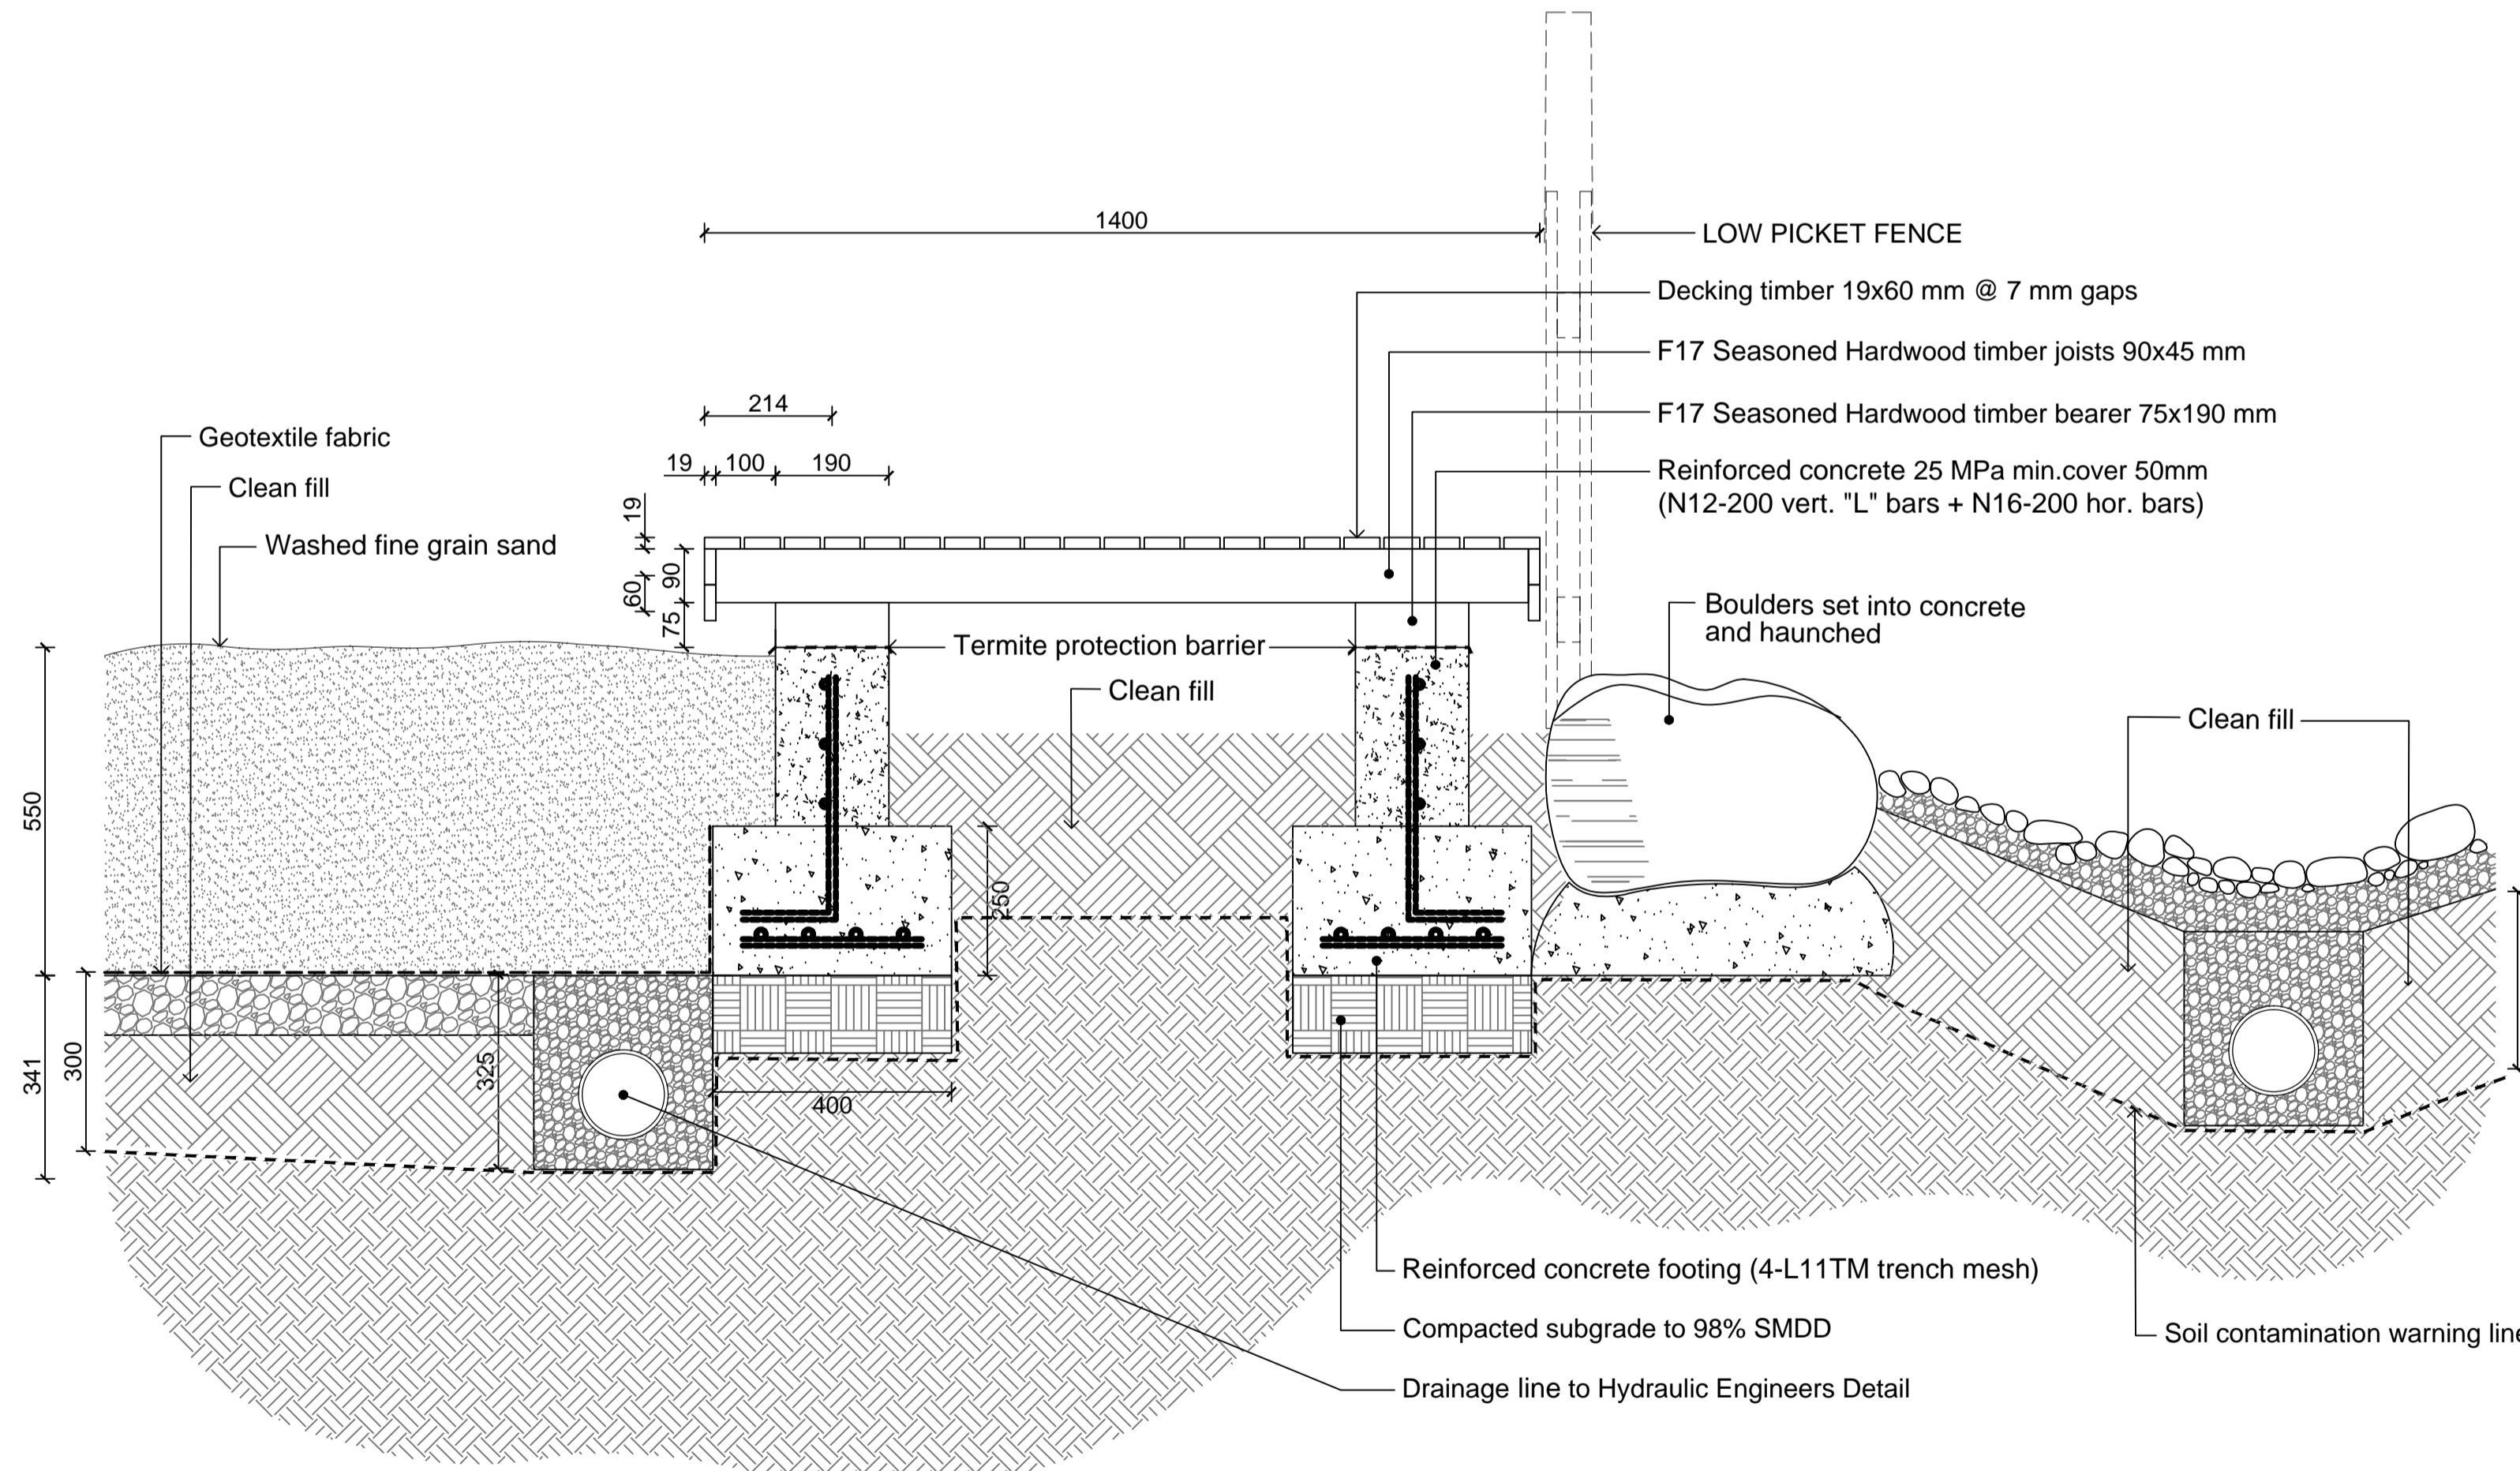

**23** TIMBER DECK  
L-008 Detail Section Scale 1:10

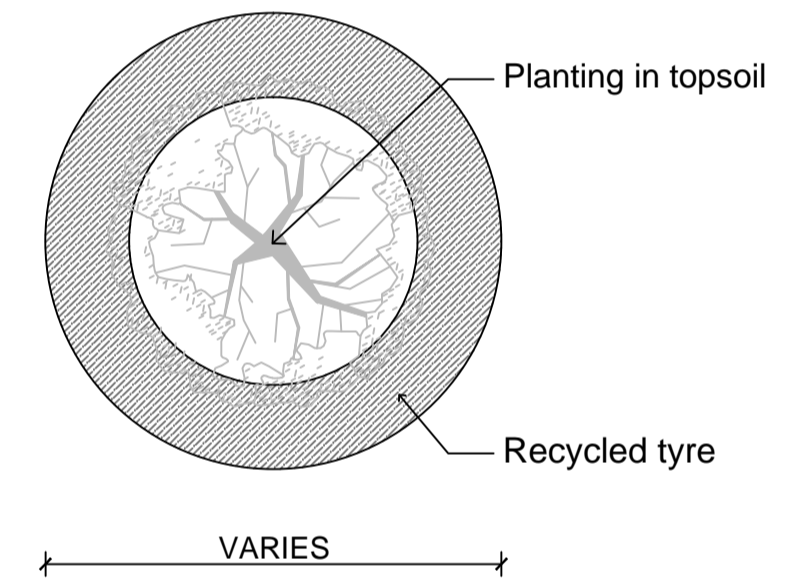

**25** RECYCLE TYRE VEGETABLE CONTAINER  
L-008 Detail Plan Scale 1:10

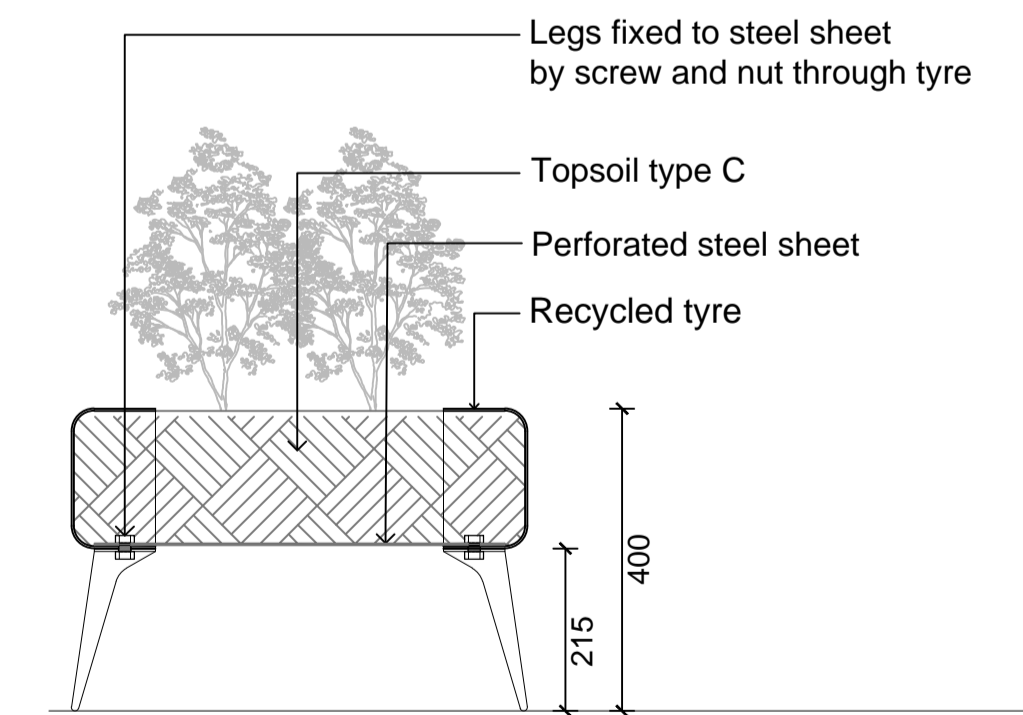

**26** RECYCLE TYRE VEGETABLE CONTAINER  
L-008 Detail Section Scale 1:10