




**27** SHADE FABRIC FIX TO POST  
L-009 Detail Section Scale 1:5

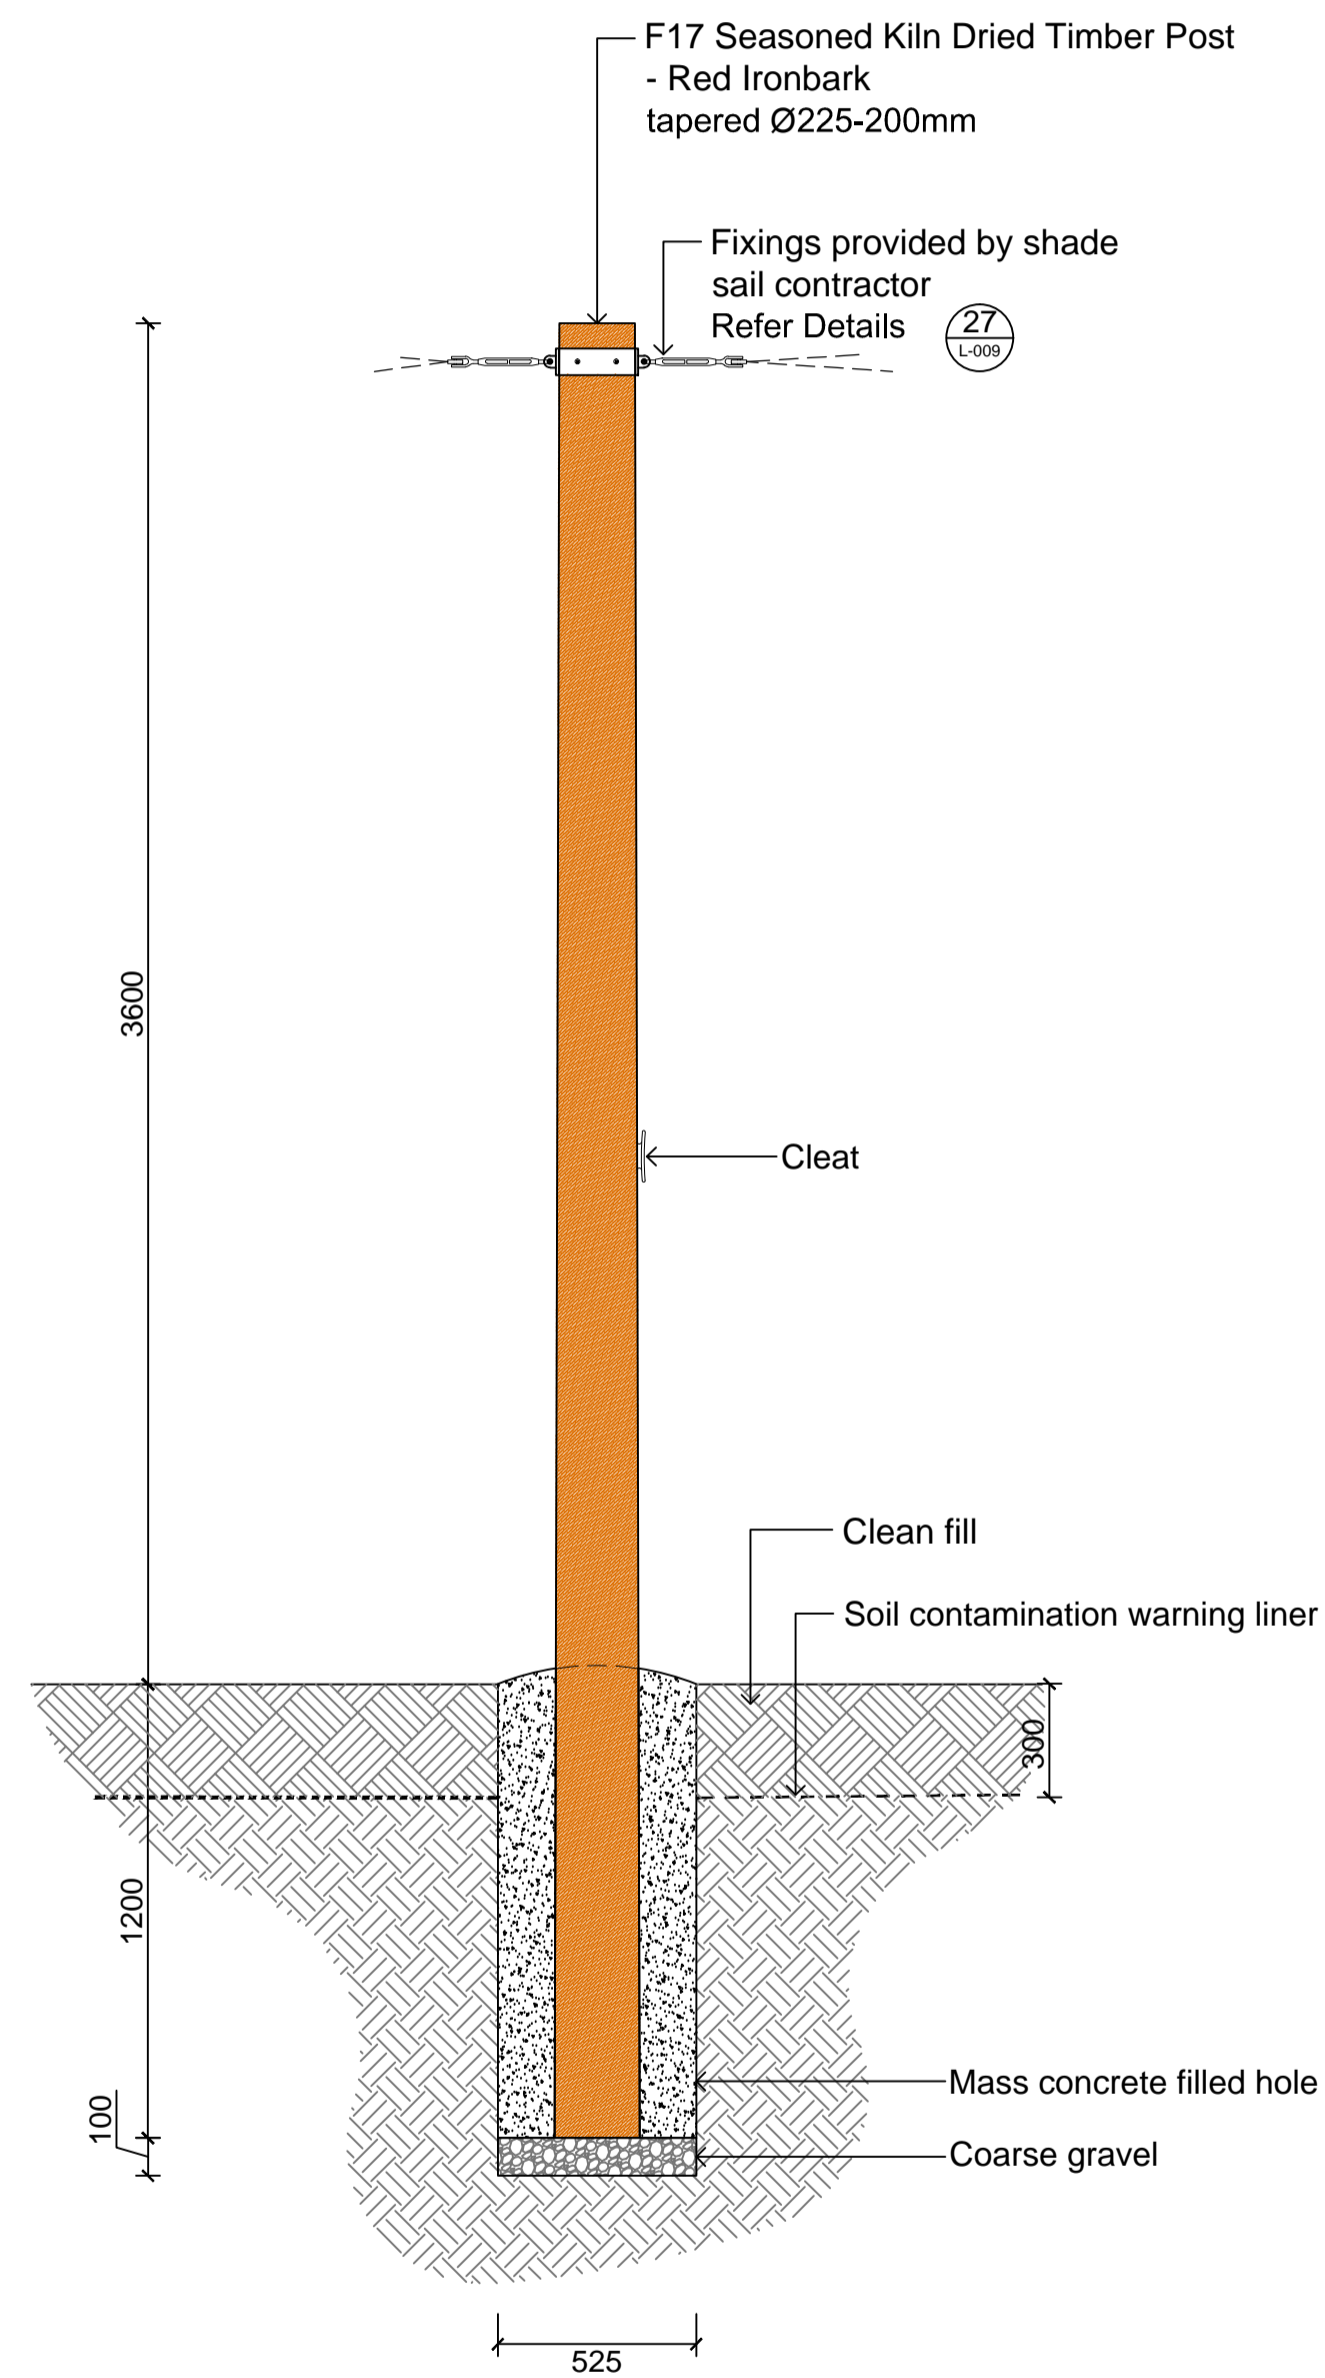

**28** SHADE FABRIC SUPPORT POST  
L-009 Detail Section Scale 1:20

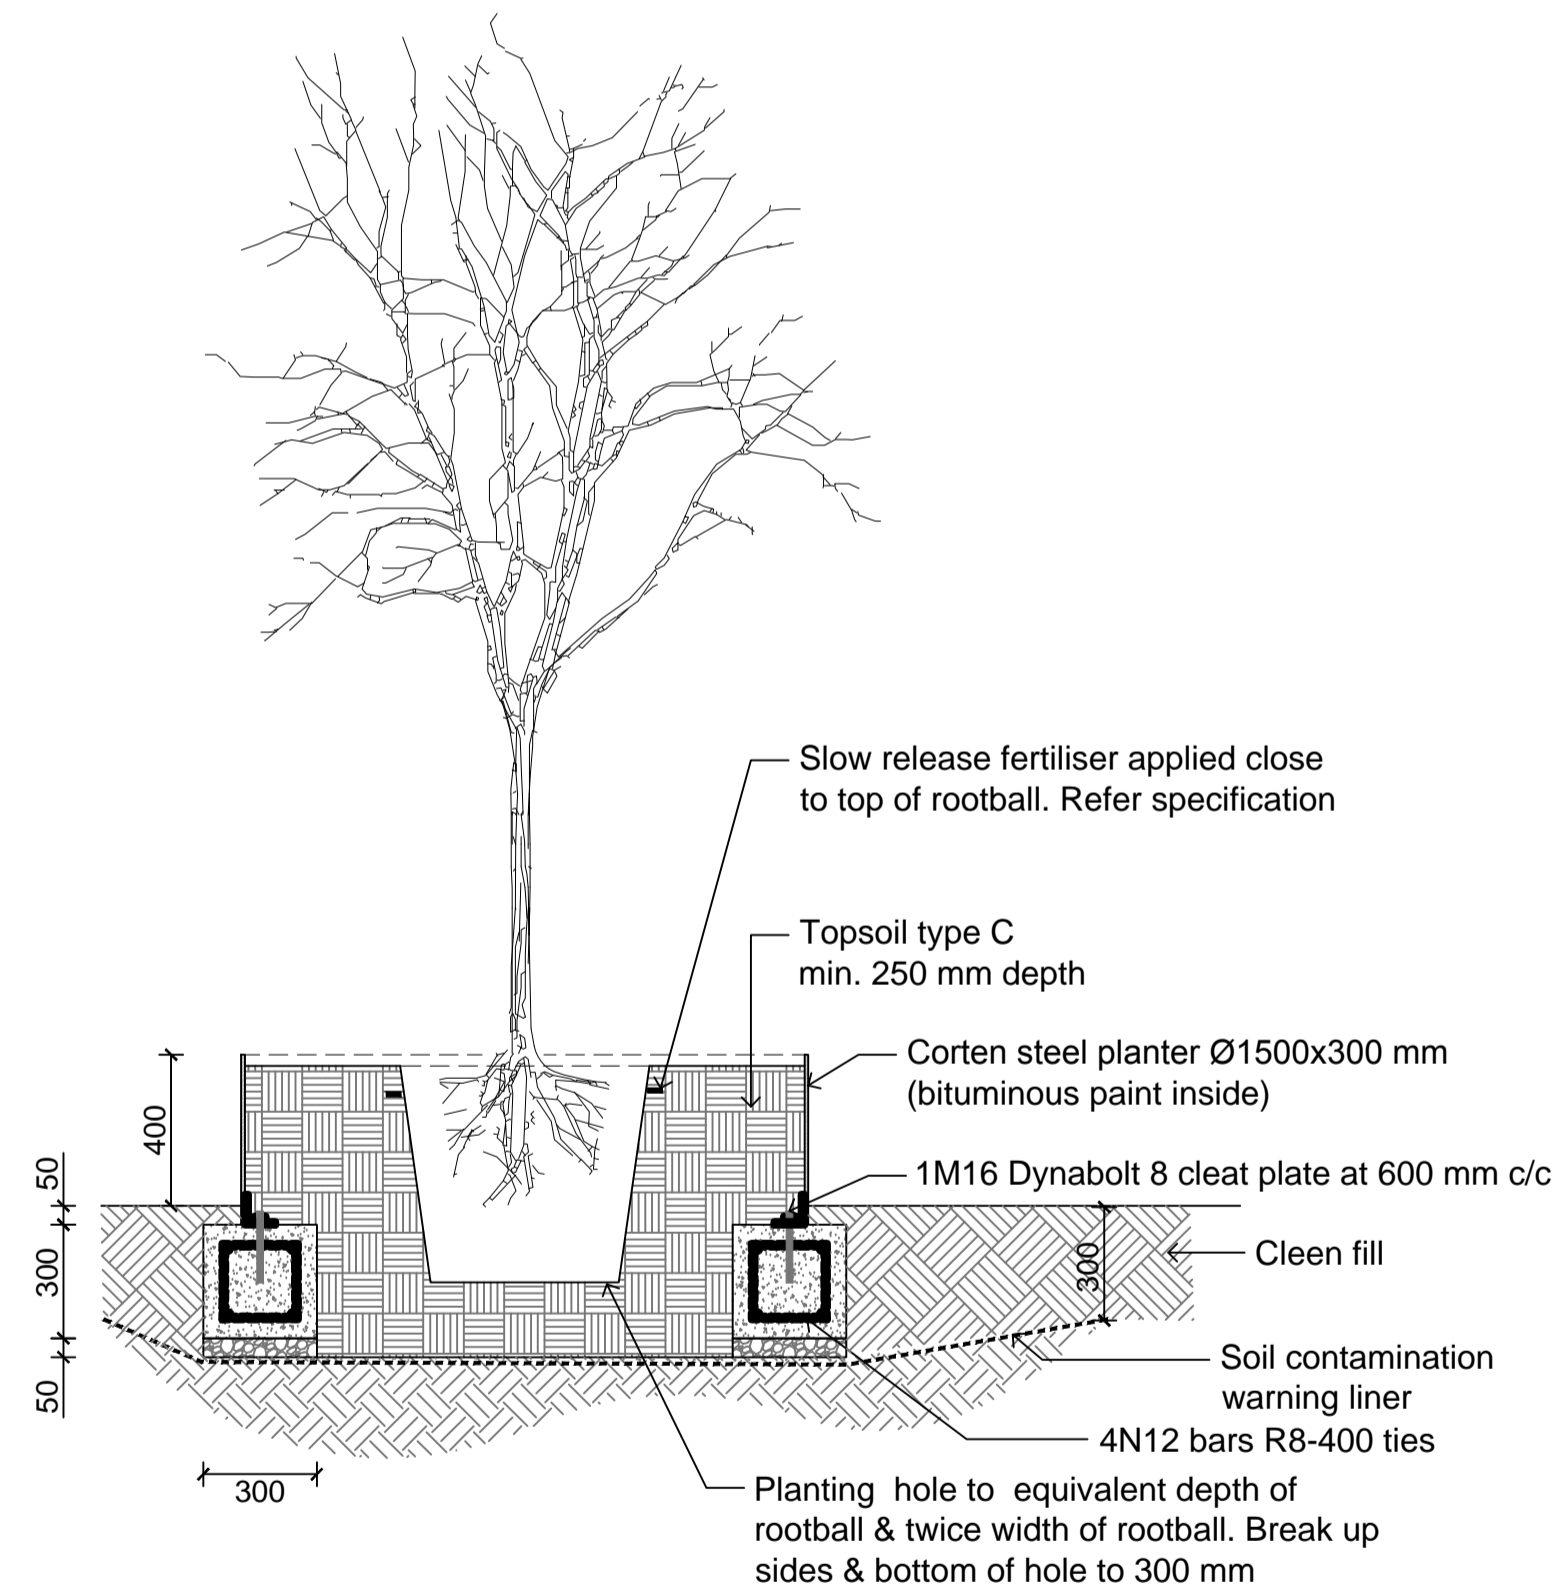

**29** CITRUS TREE PLANTING 100L IN STEEL PLANTER  
L-009 Detail Section Scale 1:20

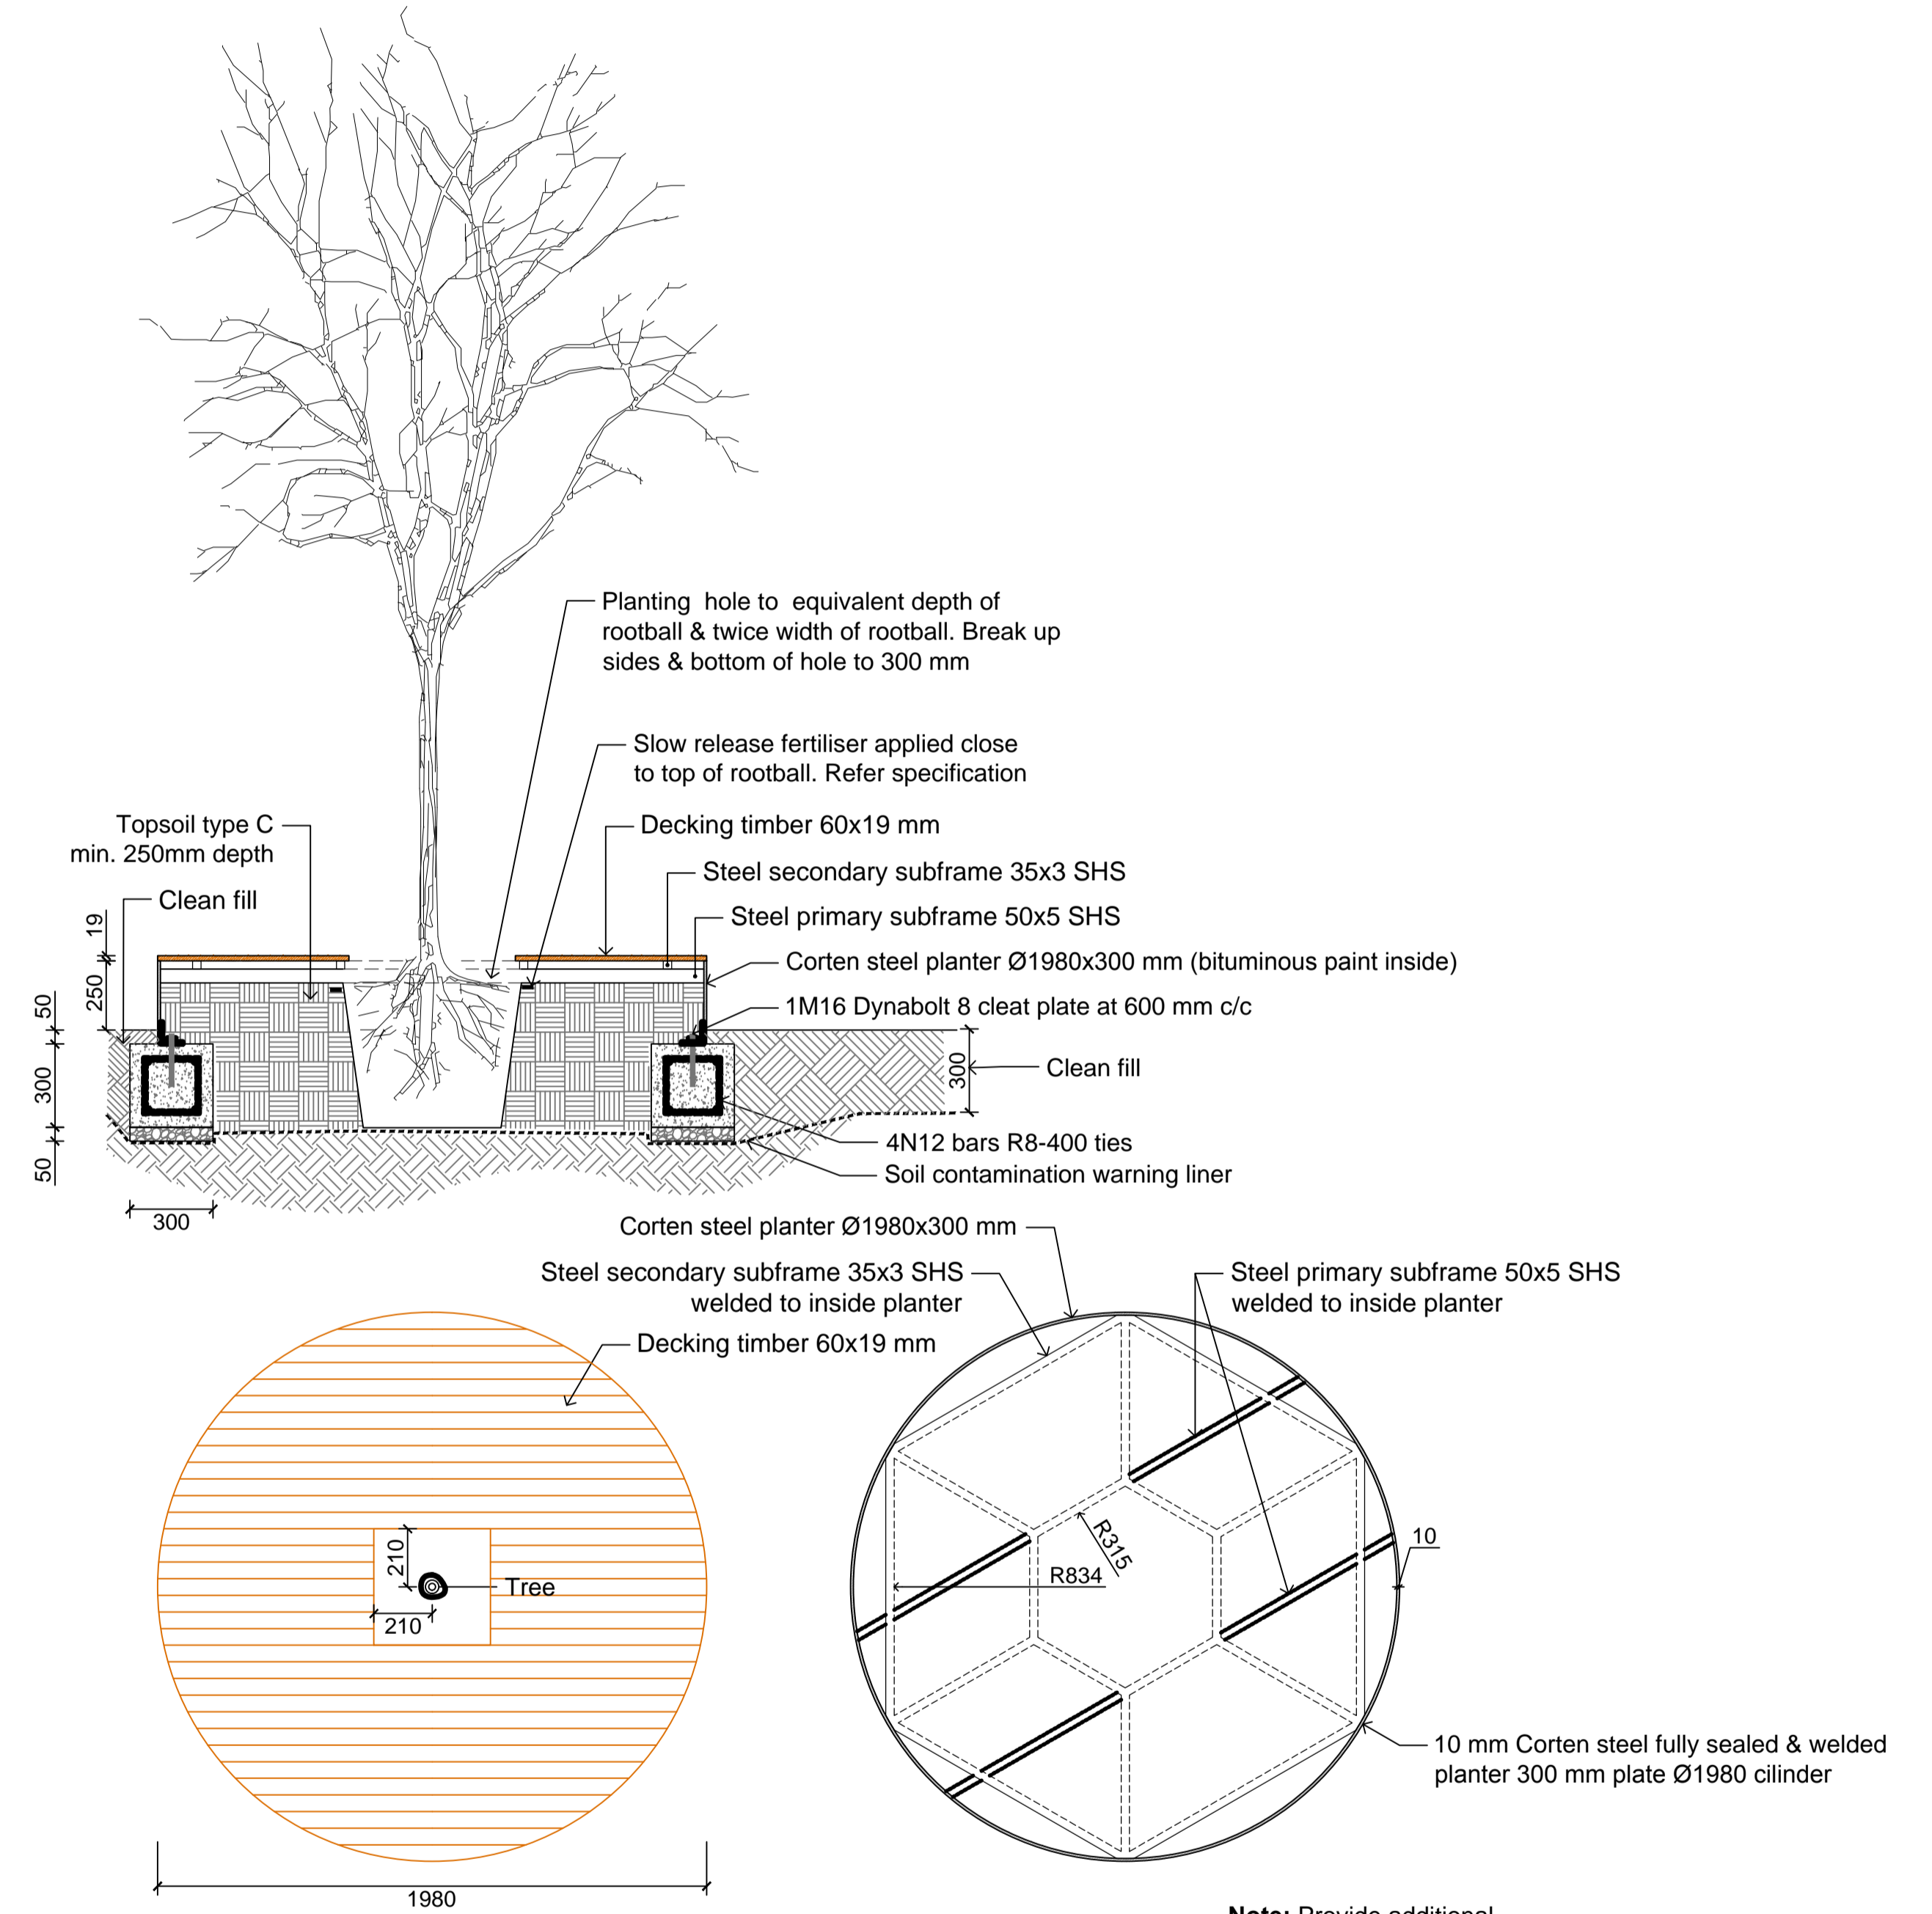

**30** STEEL PLANTER & TIMBER DECK  
L-009 Detail Section + Plan Scale 1:20

**Note:** Provide additional internal bracing for transport