

RFFER TO ELECT. DOCUMENTS

FIRE HOSE REEL REFER TO HYDRAULUC

SINGLE GENERAL PURPOSE OUTLE

HOT WATER UNIT HYDRANT REFER TO HYDRAULUC

DOUBLE GENERAL PURPOSE OUTLET

FRIDGE BY OTHERS

ENGINEERS DETAILS

GRATED DRAIN

GRAB RAIL HONED CONCRETE

ENGINEERS DETAILS

HONED CONCRETE HAND DRYER

HAND DRYER

TOILET PARTITIONS

TOILET PAPER HOLDER

TAP SET - CLEANERS

VINYL VANITY UNIT

WASH TROUGH

WALL HUNG URINAL

TAP SET - CANTEEN/BBQ SINK


TAP SET - SHOWER DISABLED TAP SET - SHOWER FEMALE

CHILD TOILET PAN / SUITE

TAP SET - BBQ, CANTEEN, BABY CHANGE

TAP SET - DISABLE COMPLIANT
TAP SET - WASHTROUGH, PARENT/CHILD

TOILET PAN / SUITE TOILET PAN / SUIT DISABLE COMPLIANT

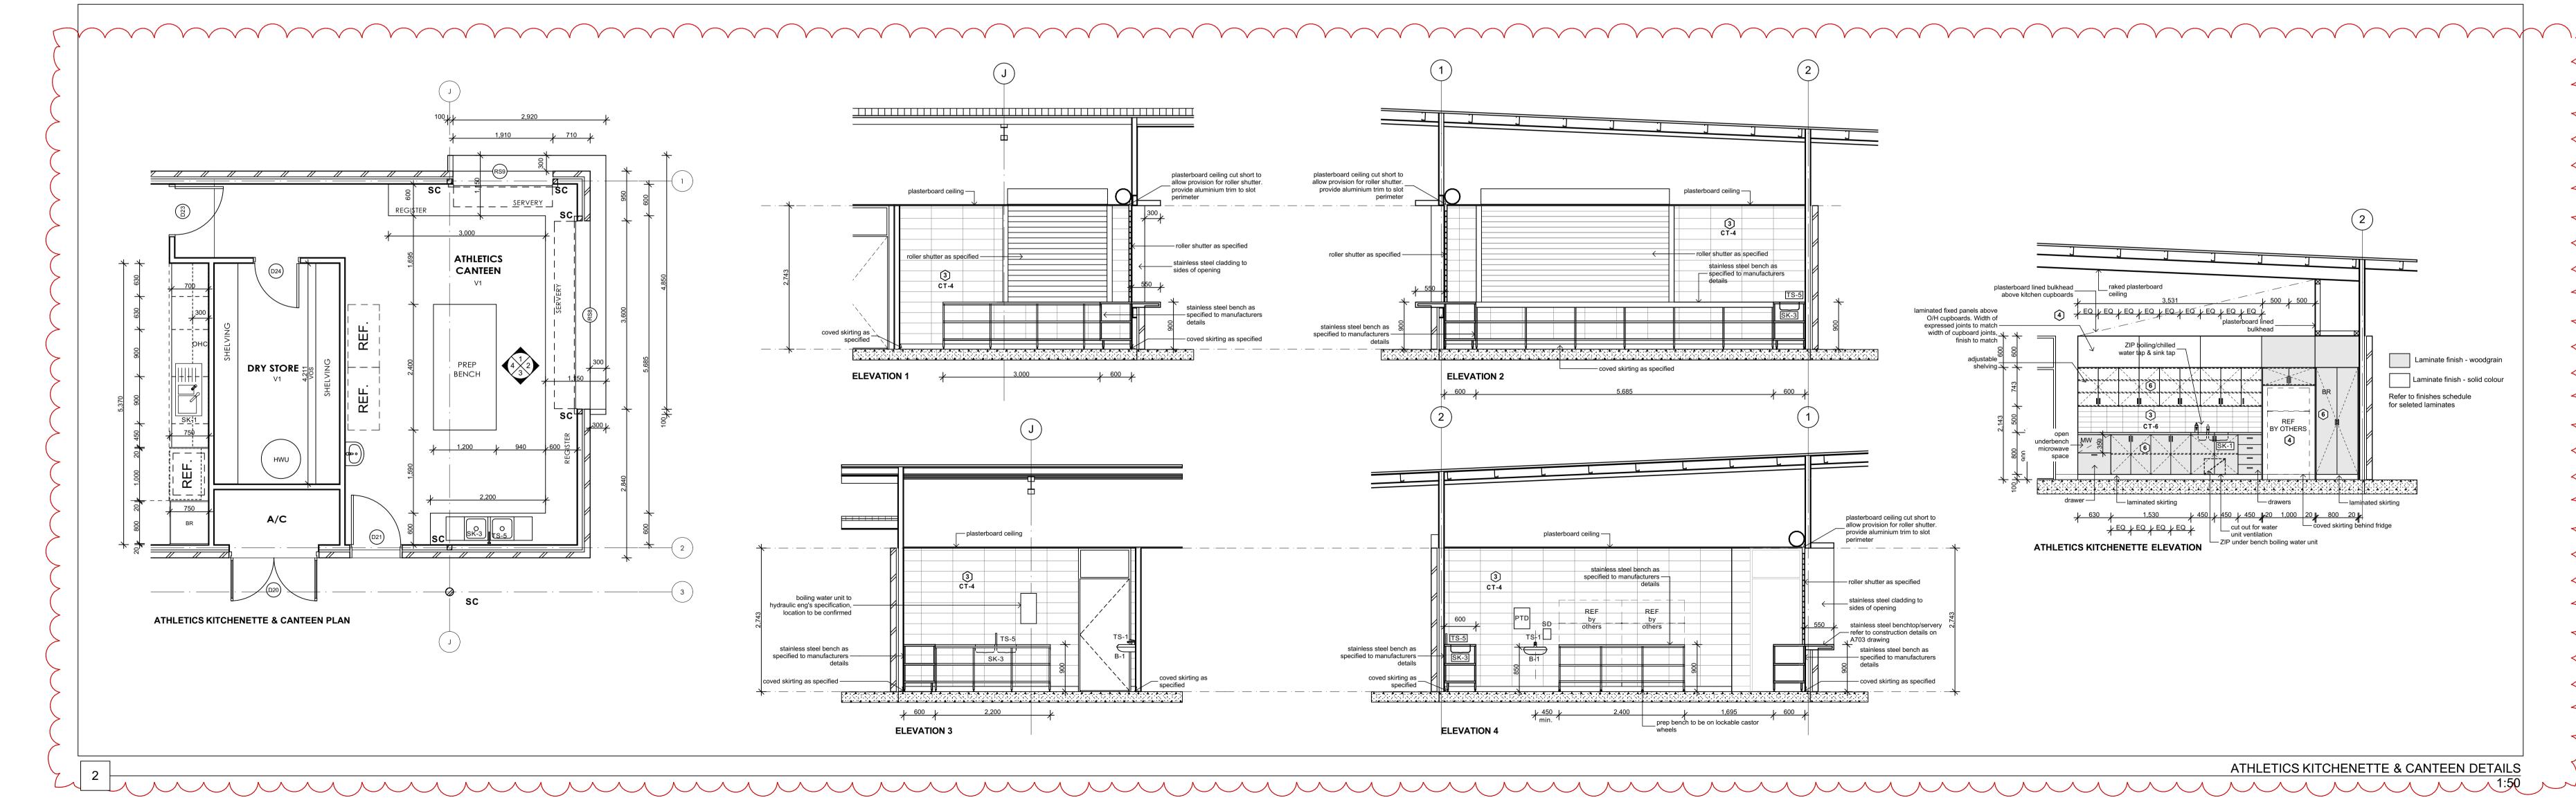

I) TA

de angelis taylor + associates

88 bathurst street liverpool nsw 2170 australia
po box 68 liverpool bc nsw 1871
w: www.dta.net.au e: admin@dta.net.au

architects
t: 61 2 9601 1011 f: 61 2 9821 2213

nden

PAINT FINISH TO WALL LINING

VINYL FLOOR

8 VINYL SKIRTING

9 FIXED LOUVRES

(5) LAMINATED PREFABRICATED TOILET PARTITION

CEMENT RENDER, PAINT FINISH - COLOUR 3

(6) LAMINATED BENCH TOP AND CUPBOARDS

Project: AMENITIES BUILDING
Address: LOT 100 DP.1107591. LOT 8 D

Daniel Donai 9068, Glorio DeAngelis 3808, Steve Taylor 7414

CAD File: #File Path

Nominated Architects

NSW Architects Registration Board No.

Address: LOT 100 DP.1107591, LOT 8 DP.1132349, LOT 1 DP.829852

NARELLAN SPORTS HUB , NARELLAN , NSW , 2567

Dwg Name: WET AREA DETAILS

Job No. 16015

A702

Date: Drawn: No. of sheets Amend't

EXCEPT THAT AUTHORISED BY DEANGELIS TAYLOR AND ASSOCIATES

© COPYRIGHT 2016 - DE ANGELIS TAYLOR + ASSOCIATES PTY LTD

1. DO NOT SCALE FROM DRAWINGS. USE WRITTEN DIMENSIONS ONLY.

2. BUILDER TO CHECK & VERIFY ALL DIMENSIONS & LEVELS PRIOR TO

3. IT IS THE OWNERS RESPONSIBILITY TO ENSURE THAT THE ENGINEER

4. THE DESIGN & DETAILS CONTAINED ON THIS DRAWING IS SUPPLIED IN

CONFIDENCE & IS NOT TO BE USED FOR ANY OTHER PURPOSE,

HAS INVESTIGATED SUBSOIL CONDITIONS & DESIGNED ALL

COMMENCEMENT OF WORK.

STRUCTURAL ELEMENTS TO SUIT.

TENDER ISSUE

TENDER ISSUE

TENDER ISSUE

27-06-16

05-07-16

13-07-16

CC,MP,MS

CC,MP

DD