
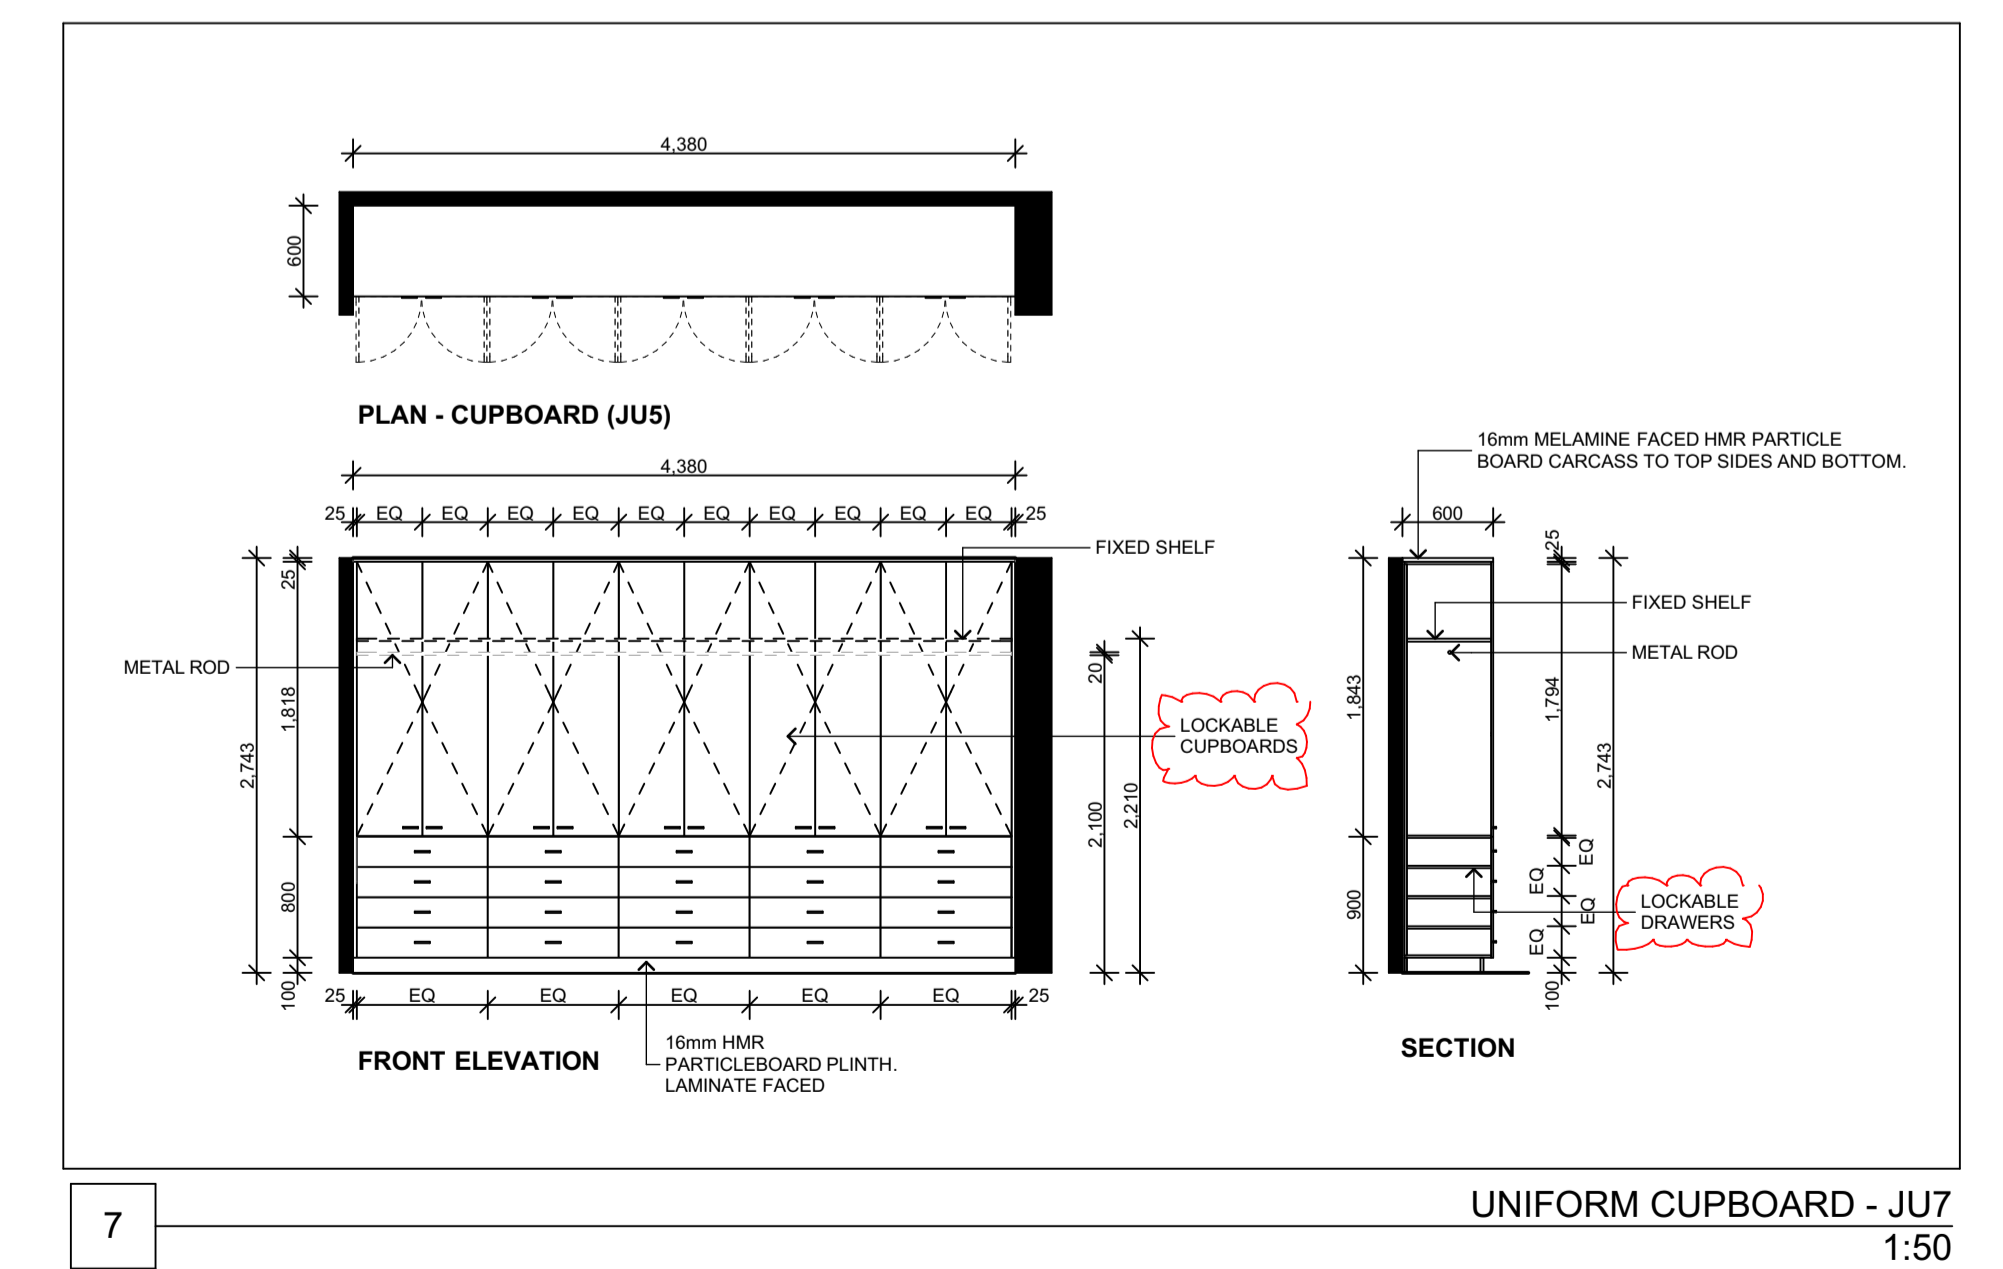


**NOTE:**  
BUILDER TO VERIFY ALL DIMENSIONS  
PRIOR TO CONSTRUCTION / MANUFACTURE  
OF ALL JOINARY COMPONETS.

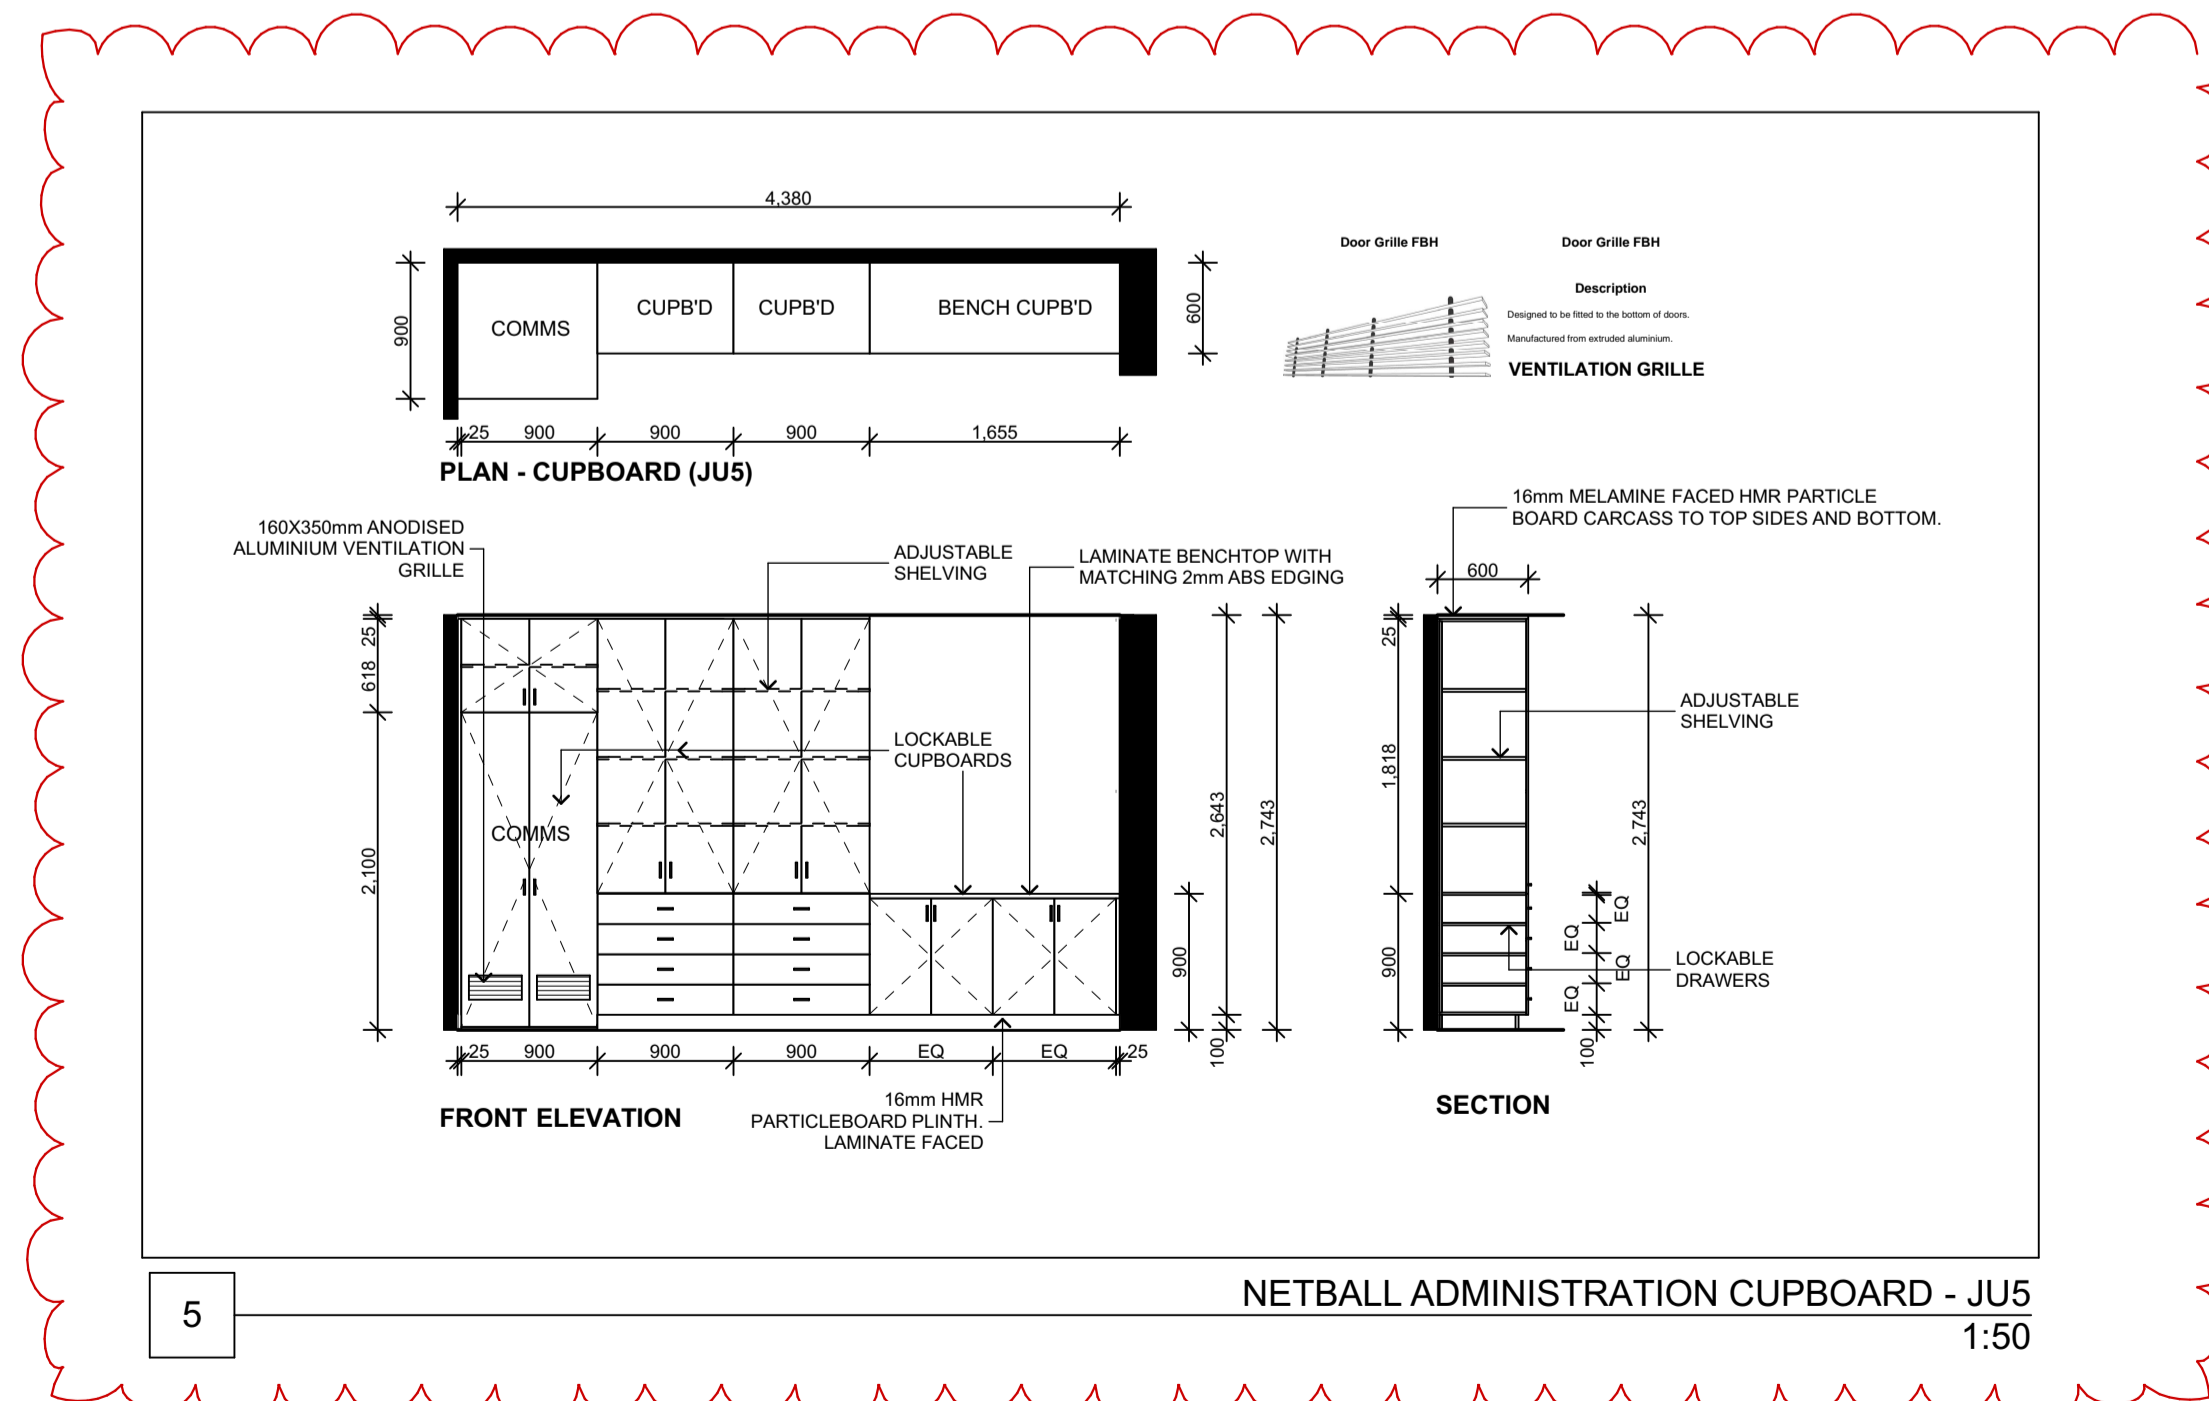

- DO NOT SCALE FROM DRAWINGS. USE WRITTEN DIMENSIONS ONLY.
- BUILDER TO CHECK & VERIFY ALL DIMENSIONS & LEVELS PRIOR TO COMMENCEMENT OF WORK.
- IT IS THE OWNERS RESPONSIBILITY TO ENSURE THAT THE ENGINEER HAS INVESTIGATED SUBSOIL CONDITIONS & DESIGNED ALL STRUCTURAL ELEMENTS TO SUIT.
- THE DESIGN & DETAILS CONTAINED ON THIS DRAWING IS SUPPLIED IN CONFIDENCE & IS NOT TO BE USED FOR ANY OTHER PURPOSE, EXCEPT THAT AUTHORISED BY DEANGELIS TAYLOR AND ASSOCIATES

Issue	Amendment	Date	Drawn	Chk'd
A	TENDER ISSUE	27-06-16	CC,MP,MS	DD
B	TENDER ISSUE	05-07-16	MP	DD
C	TENDER ISSUE	13-07-16	CC,MP	DD

Project North:



de angelis taylor + associates  
88 bathurst street liverpool nsw 2170 australia  
po box 68 liverpool bc nsw 1871  
www.dta.net.au e: admin@dta.net.au  
t: 61 2 9601 1011 f: 61 2 9821 2213

Client:



Project: AMENITIES BUILDING  
Address: LOT 100 DP.1107591, LOT 8 DP.1132349, LOT 1 DP.829852  
NARELLAN SPORTS HUB, NARELLAN, NSW, 2567

Dwg Name: JOINERY DETAILS

Scale: As shown @ B1  
Date: JUL 16  
Drawn: MP,MS,CC  
No. of sheets: CC

Job No. 16015  
Drawing No. A801

Amend: C