




**LOWER GROUND FLOOR - WATER SERVICES LAYOUT**  
SCALE 1:100

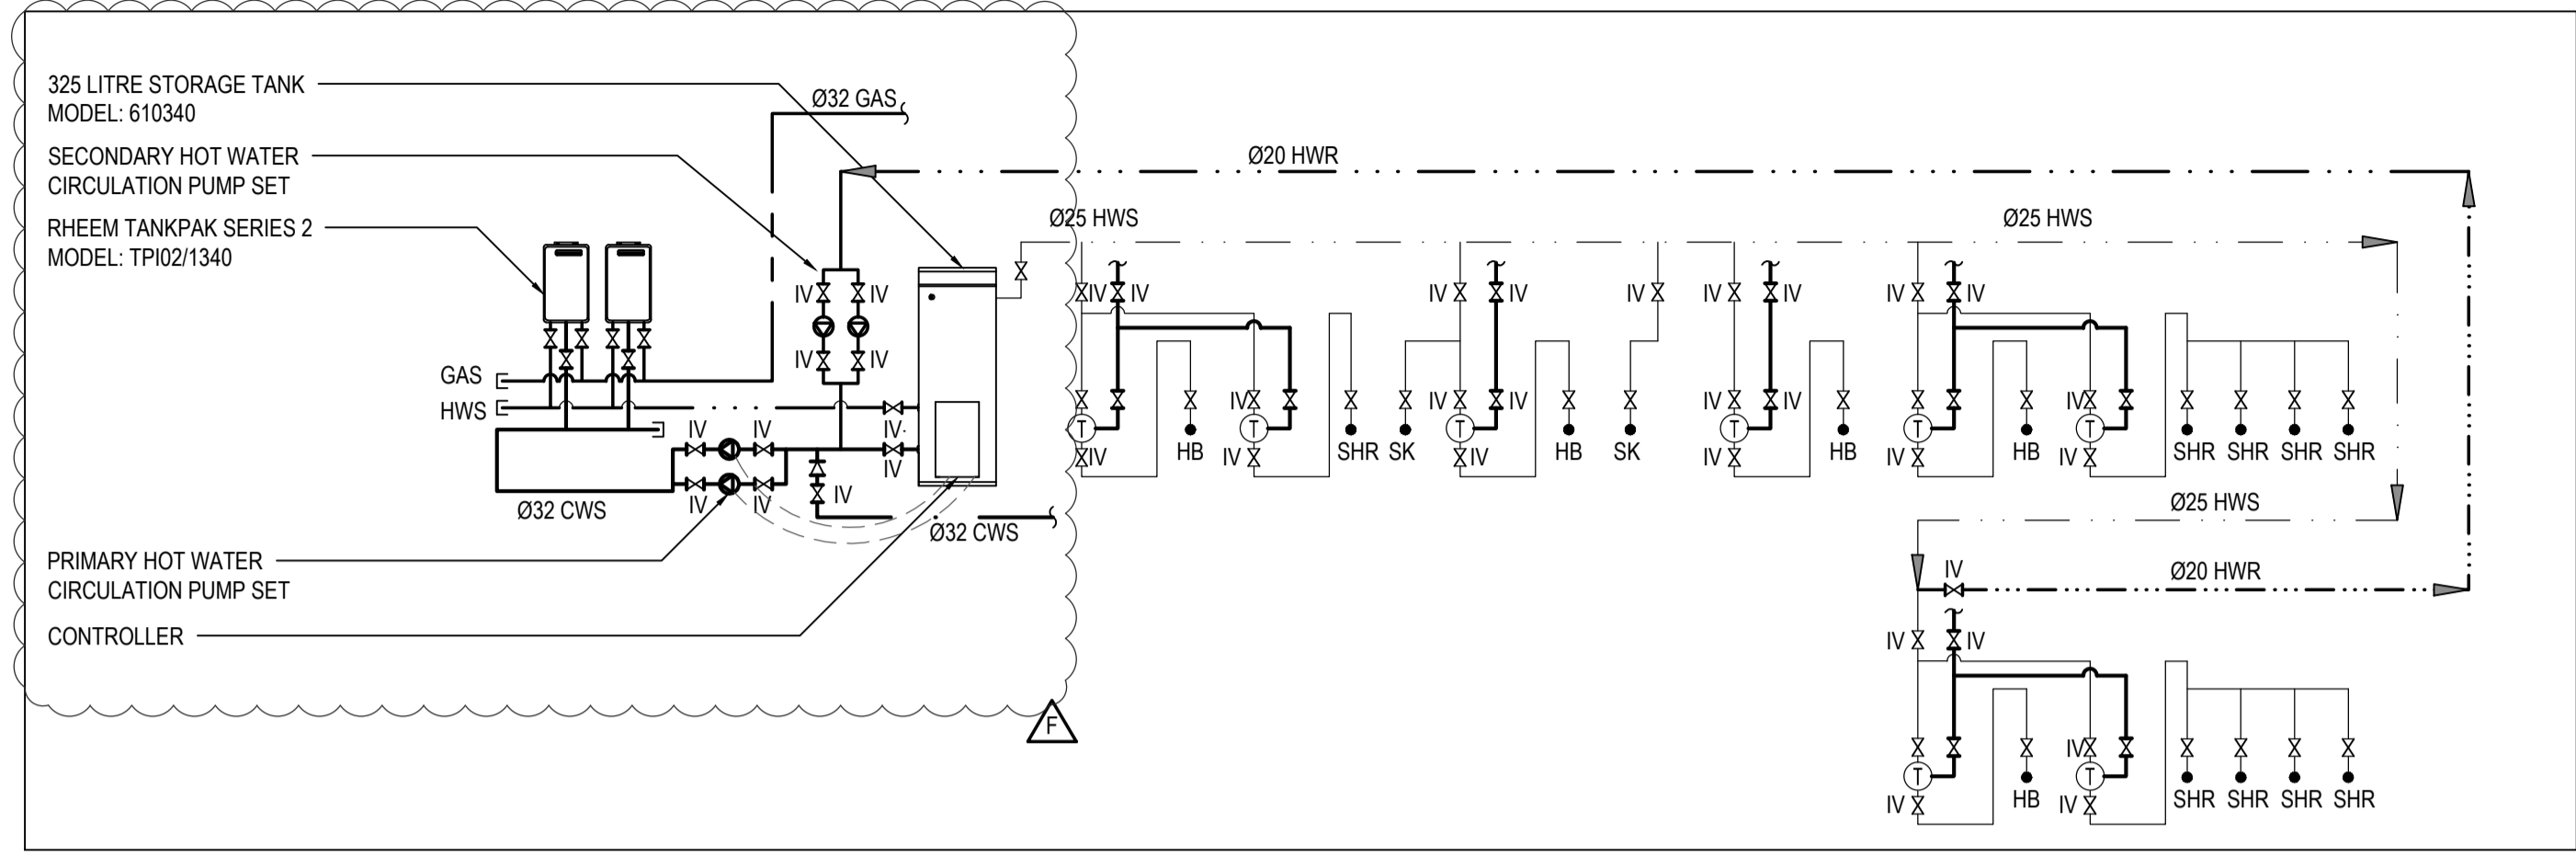

**HOT WATER UNIT SCHEMATIC DETAIL**  
SCALE NTS

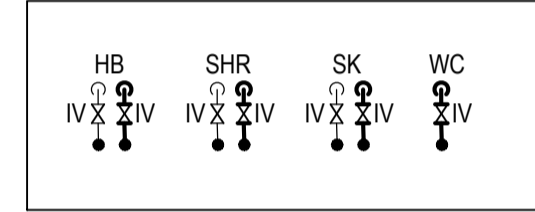

**WATER SUPPLY OUTLET DETAIL**  
SCALE NTS

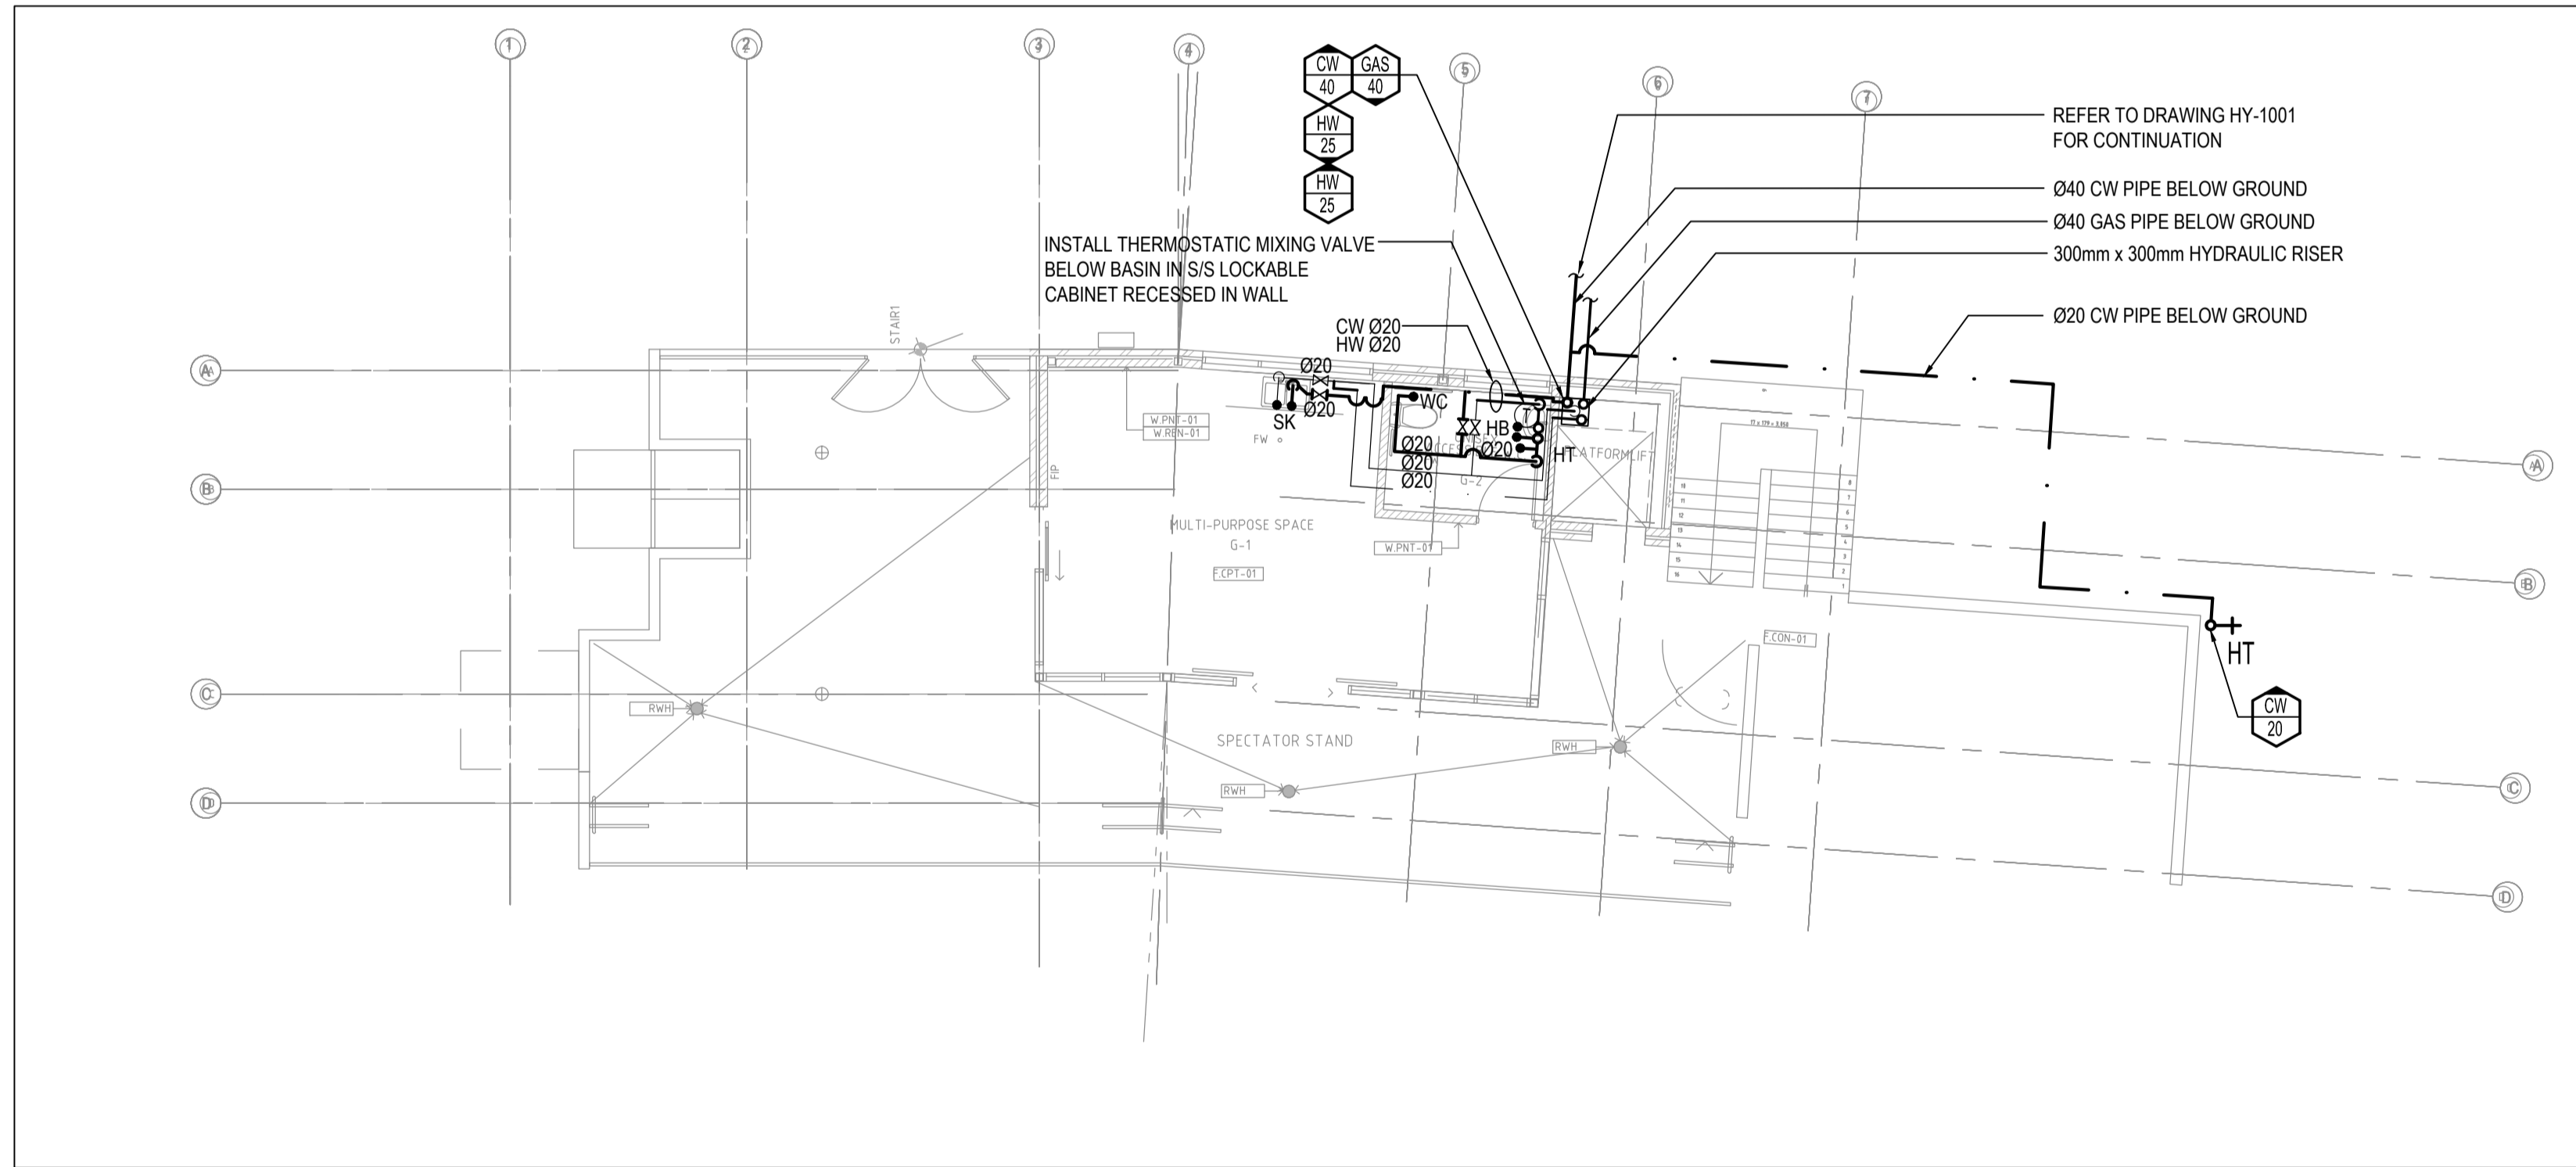

**GROUND FLOOR - WATER SERVICES LAYOUT**  
SCALE 1:100

Rev.	Date	Description	Des.	Verif.	Appd.	Rev.	Date	Description	Des.	Verif.	Appd.
F	08.12.2016	HOT WATER PLANT UPDATED	Z.W.	B.W.	B.W.						
E	08.09.2016	CONSTRUCTION ISSUE	D.C.	B.W.	B.P.						
D	11.04.2016	CONSTRUCTION CERTIFICATE ISSUE	D.C.	B.W.	B.P.						
C	22.03.2016	CONSTRUCTION CERTIFICATE ISSUE	D.C.	B.W.	B.P.						
B	18.03.2016	CONSTRUCTION CERTIFICATE ISSUE	D.C.	B.W.	B.P.						
02	11.03.2016	PRELIMINARY ISSUE FOR COMMENT	D.C.	B.W.	B.P.						
A	27.10.2015	TENDER ISSUE	M.K.	D.C.	B.P.						
01	08.09.2015	PRELIMINARY ISSUE	M.K.								

© Cardno Limited All Rights Reserved.  
This document is produced by Cardno Limited solely for the benefit of and use by the client in accordance with the terms of the retainer. Cardno Limited does not and shall not assume any responsibility or liability whatsoever to any third party arising out of any use or reliance by third party on the content of this document.

**Cardno**  
Shaping the Future

Cardno (NSW/ACT) Pty Ltd | ABN 95 001 145 035  
Level 9, The Forum, 203 Pacific Highway  
St Leonards, NSW 2065  
Tel: 02 9496 7700 Fax: 02 9439 5170  
Web: www.cardno.com.au

Drawn	A.T.	Date	Sept '16
Checked	M.D.	Date	Sept '16
Designed	A.T.	Date	Sept '16
Verified	Z.W.	Date	Sept '16
Approved	B.P.	Date	Sept '16

Client	BRIARS SPORTING CLUB
Project	COMMUNITY AND AMENITIES BUILDING ROTHWELL PARK, CONCORD
Title	HYDRAULIC SERVICES LOWER GROUND FLOOR & GROUND FLOOR WATER SERVICES LAYOUT

Status	<b>FOR CONSTRUCTION</b>		
Scale	1:100	Size	A1
Drawing Number	80816048-HY-1003	Revision	F