



**TYPICAL PIPE LAYING DETAIL U.N.O.**

NOTE:  
ALLOW TO BUILD 1000 AG. DRAIN IN THE LAST 3.0m OF DRAINAGE PIPE, UPSTREAM OF ALL DRAINAGE PITS.

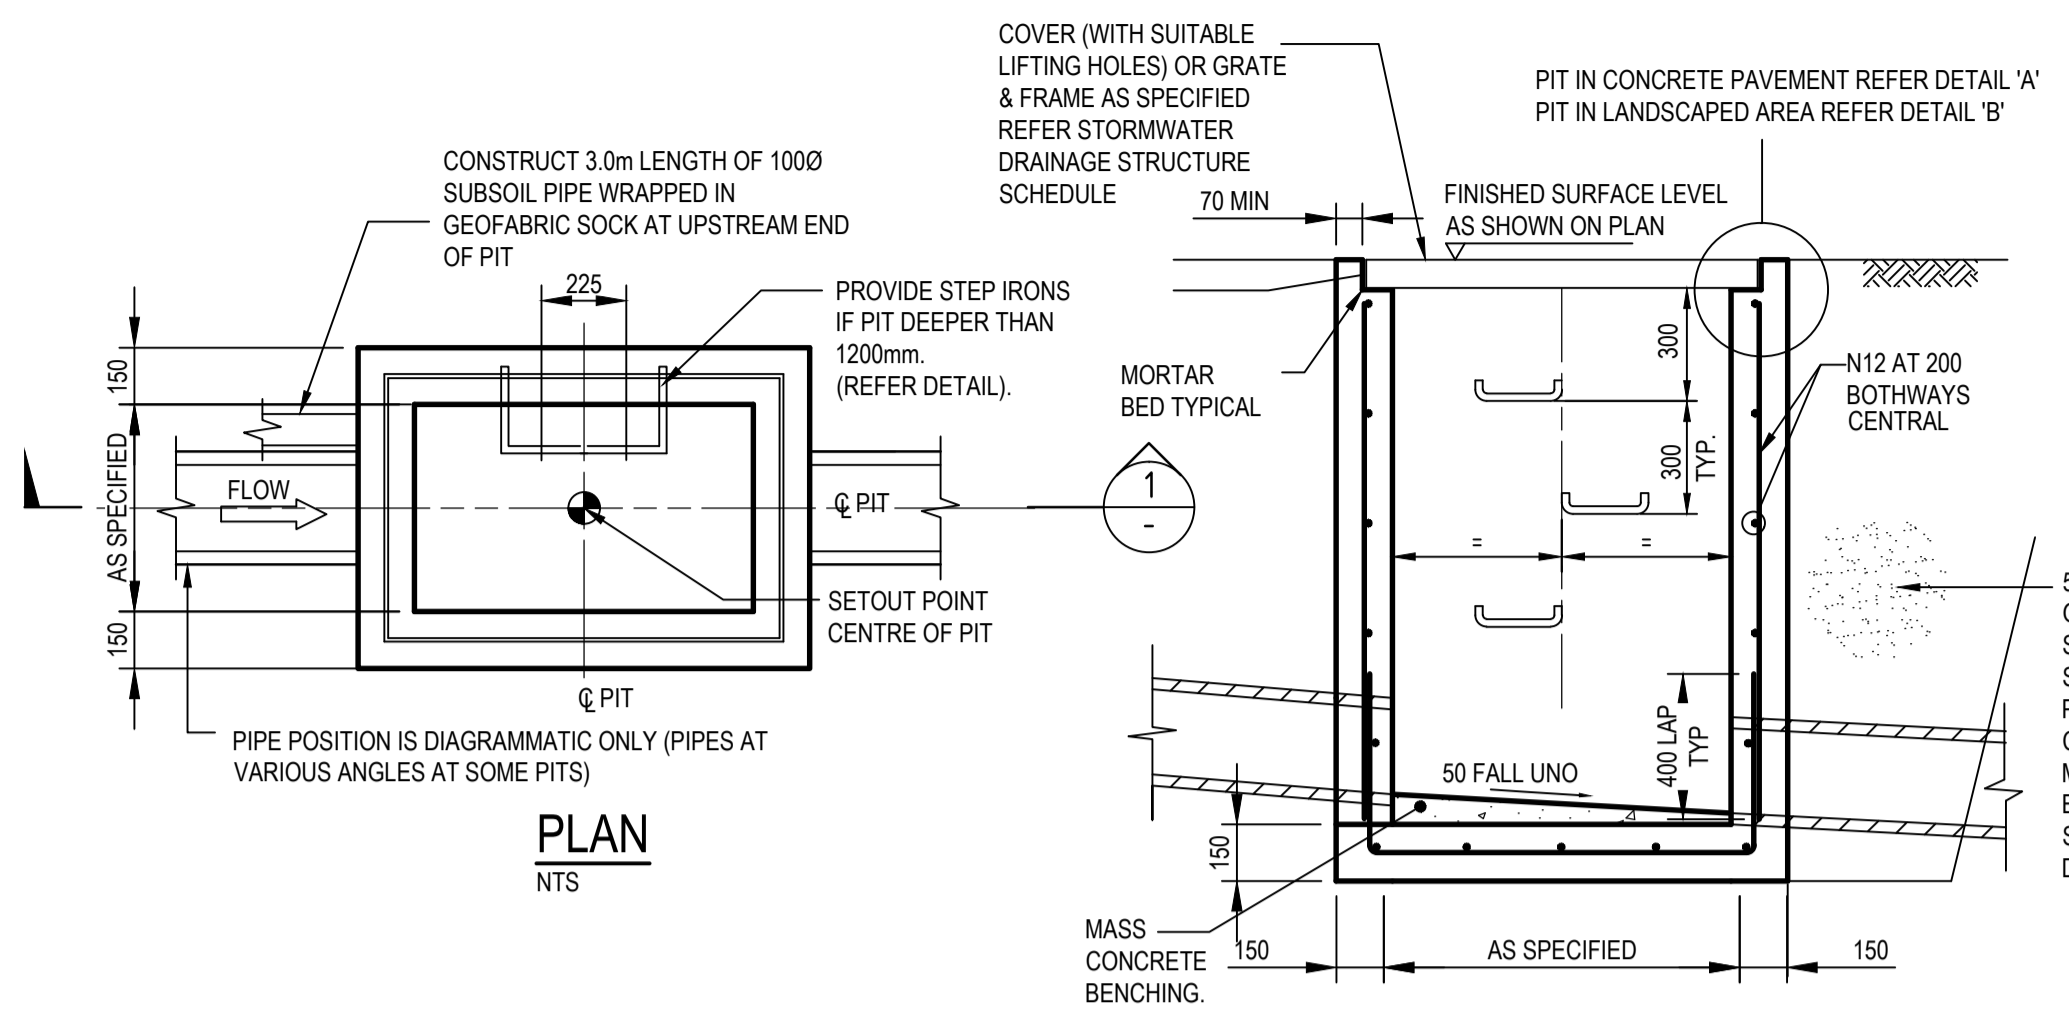


**SECTION 1**  
SCALE 1:20


**SURFACE INLET/JUNCTION PIT (SIP/JP)**

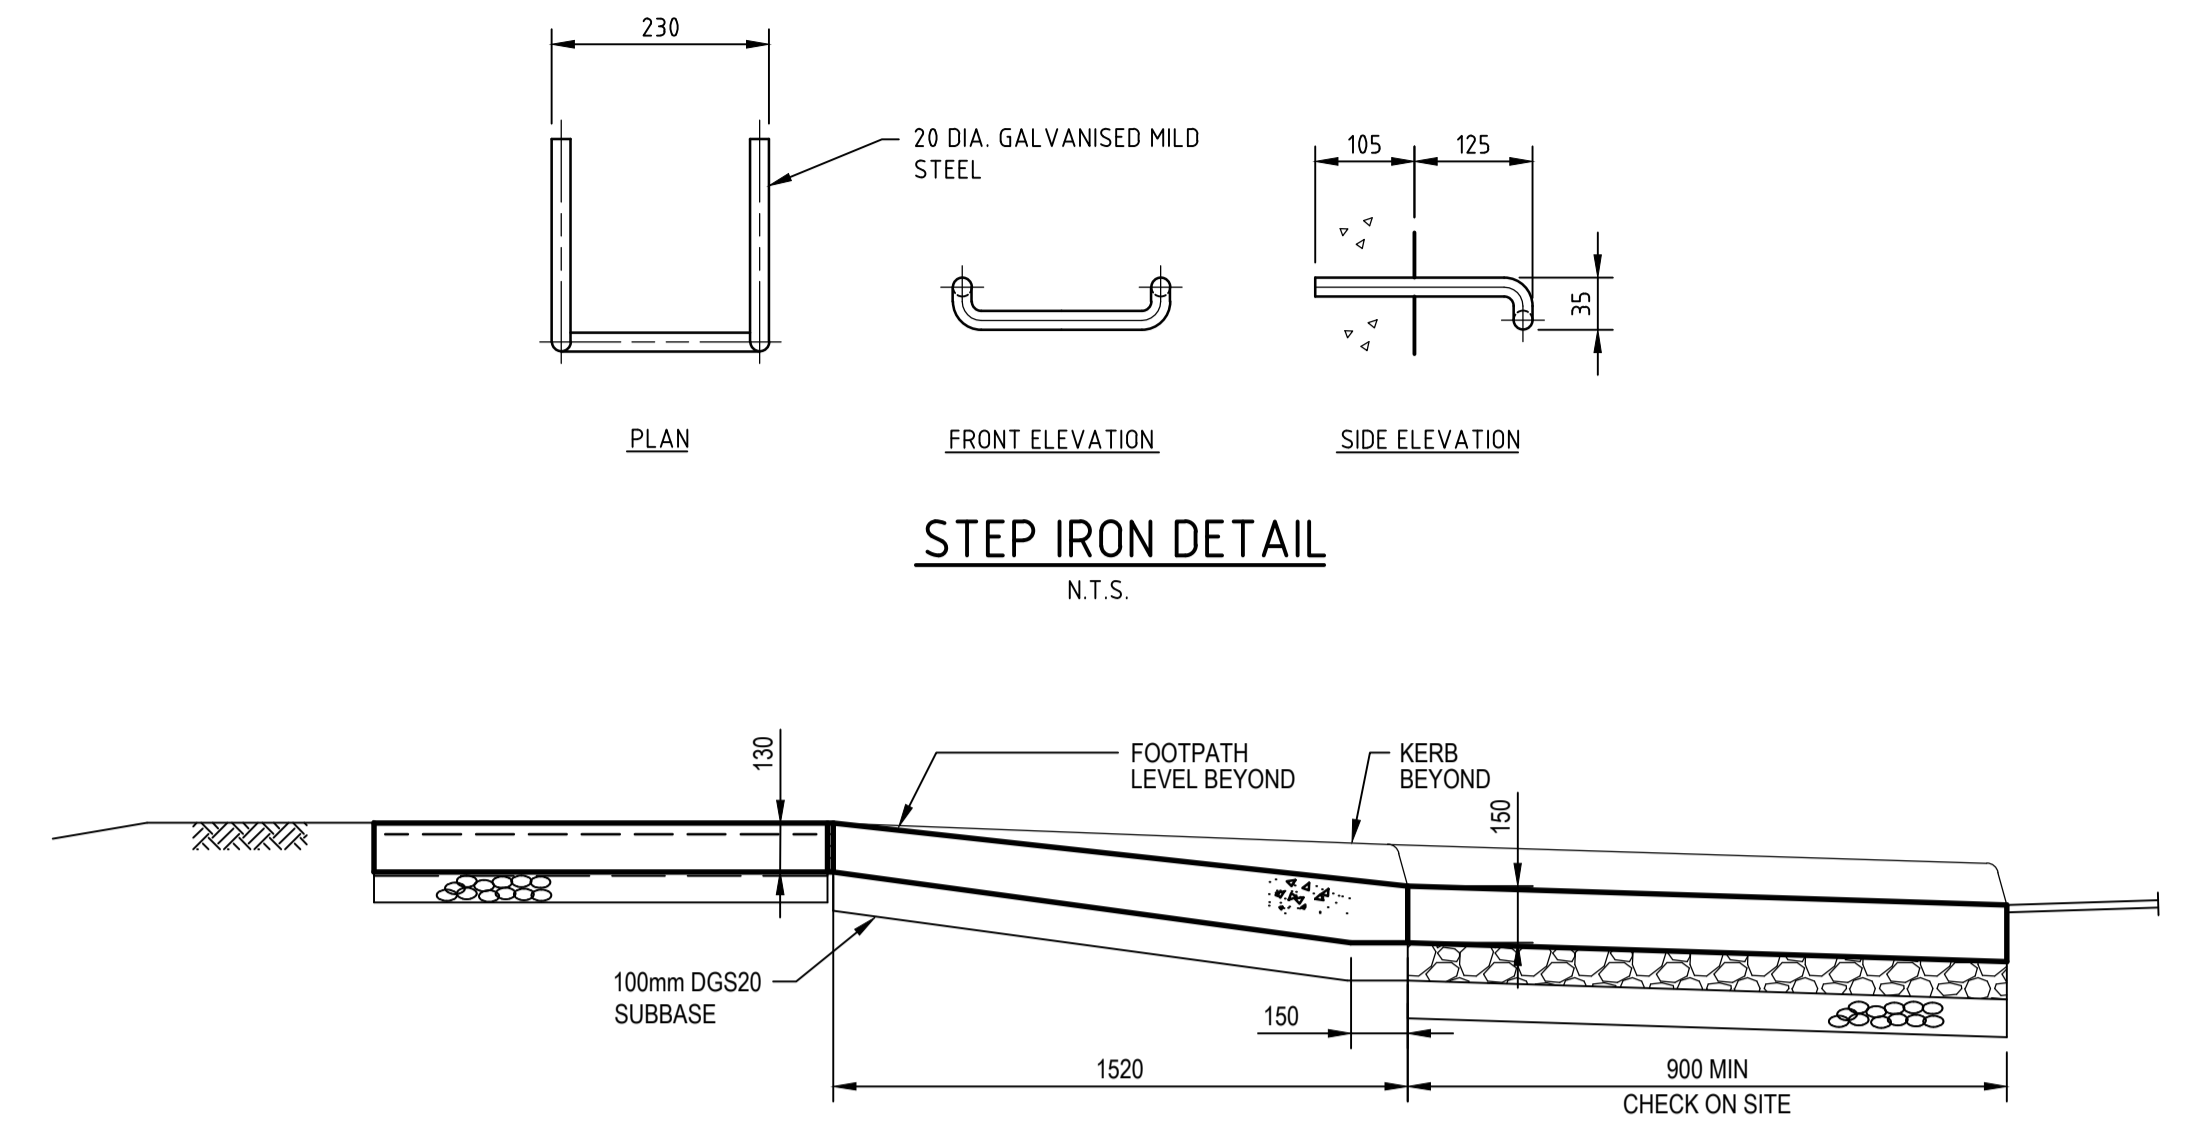


**STEP IRON DETAIL**  
N.T.S.

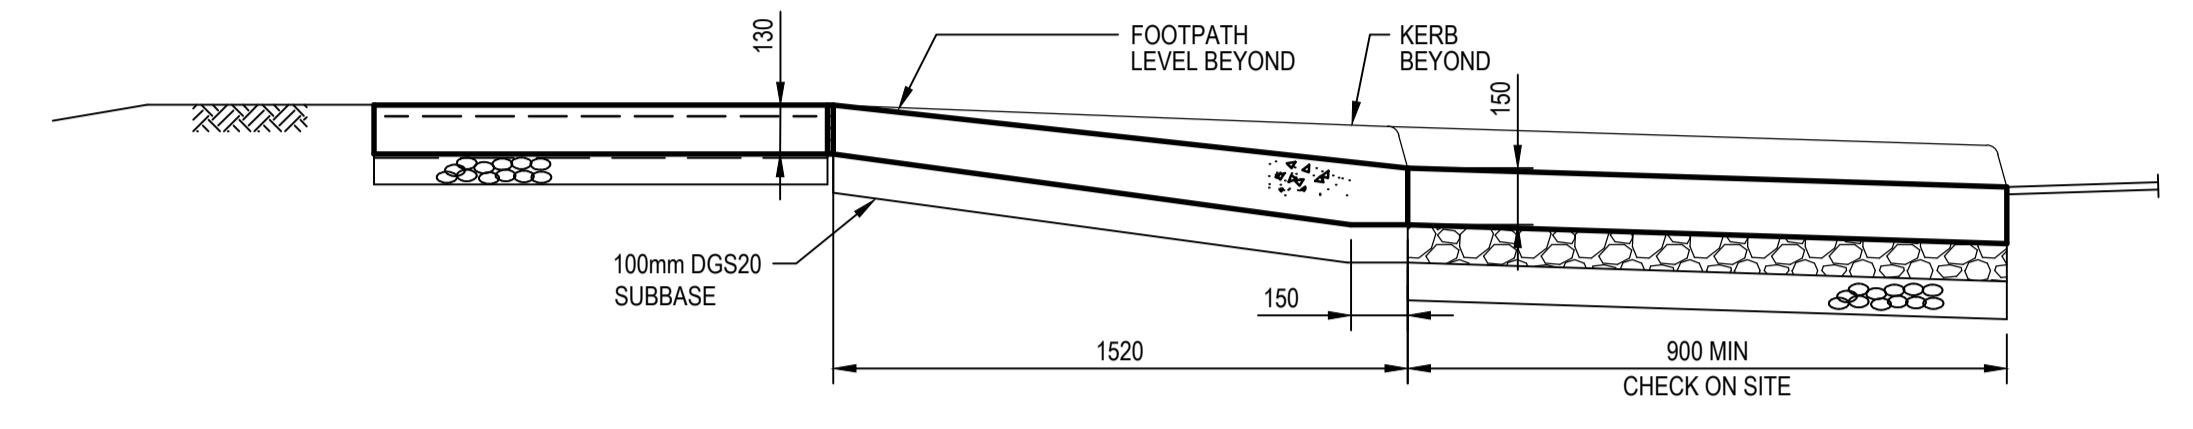

**DETAIL X**  
SCALE 1:20

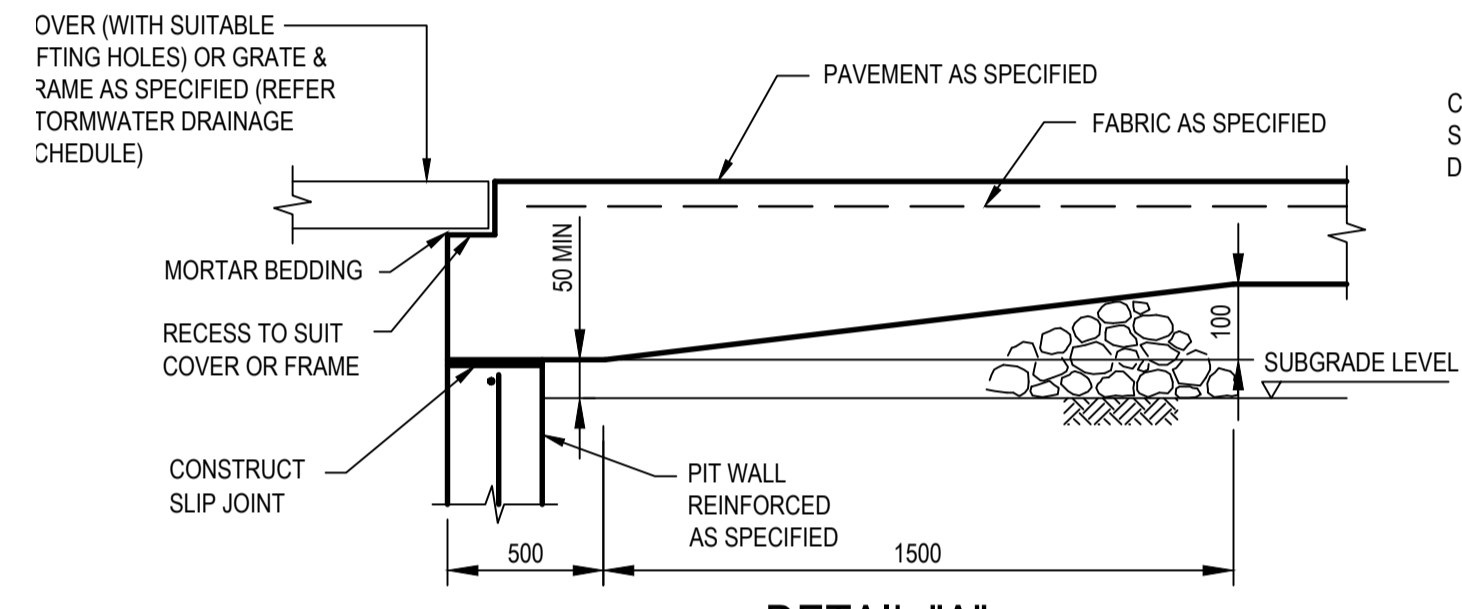


**DETAIL "A"**  
N.T.S.

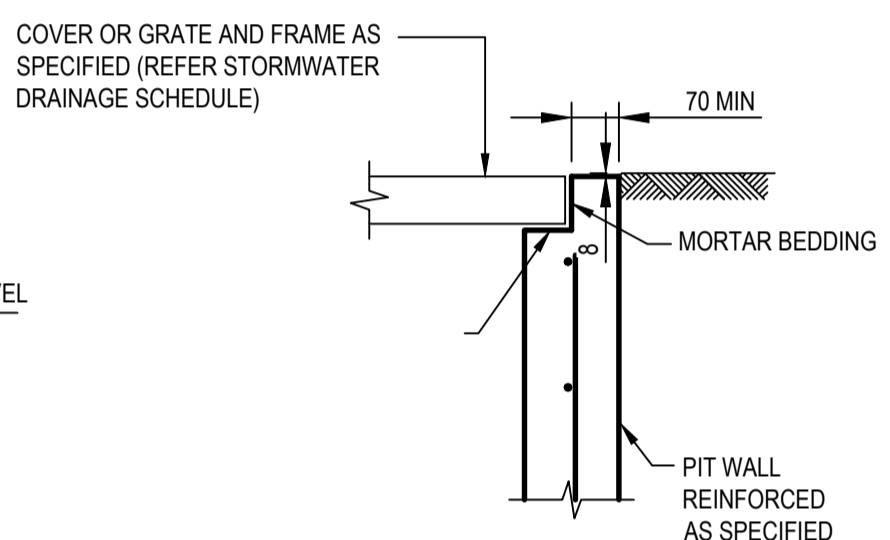


**DETAIL "B"**  
SCALE 1:10


**PIT EDGE TREATMENT FOR STORMWATER DRAINAGE AND OTHER SERVICES PITS IN ROAD PAVEMENTS AND LANDSCAPED AREAS**

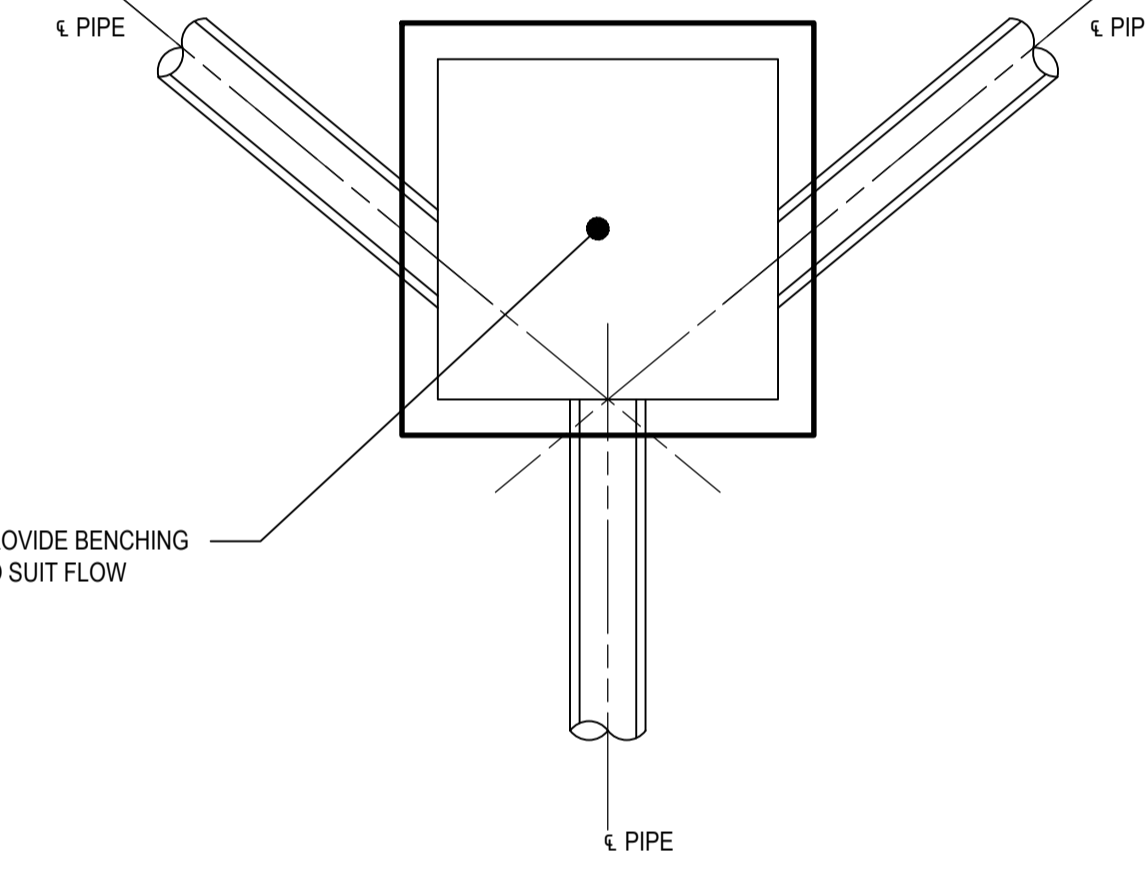


**JUNCTION PIT SET OUT DETAILS**  
N.T.S.

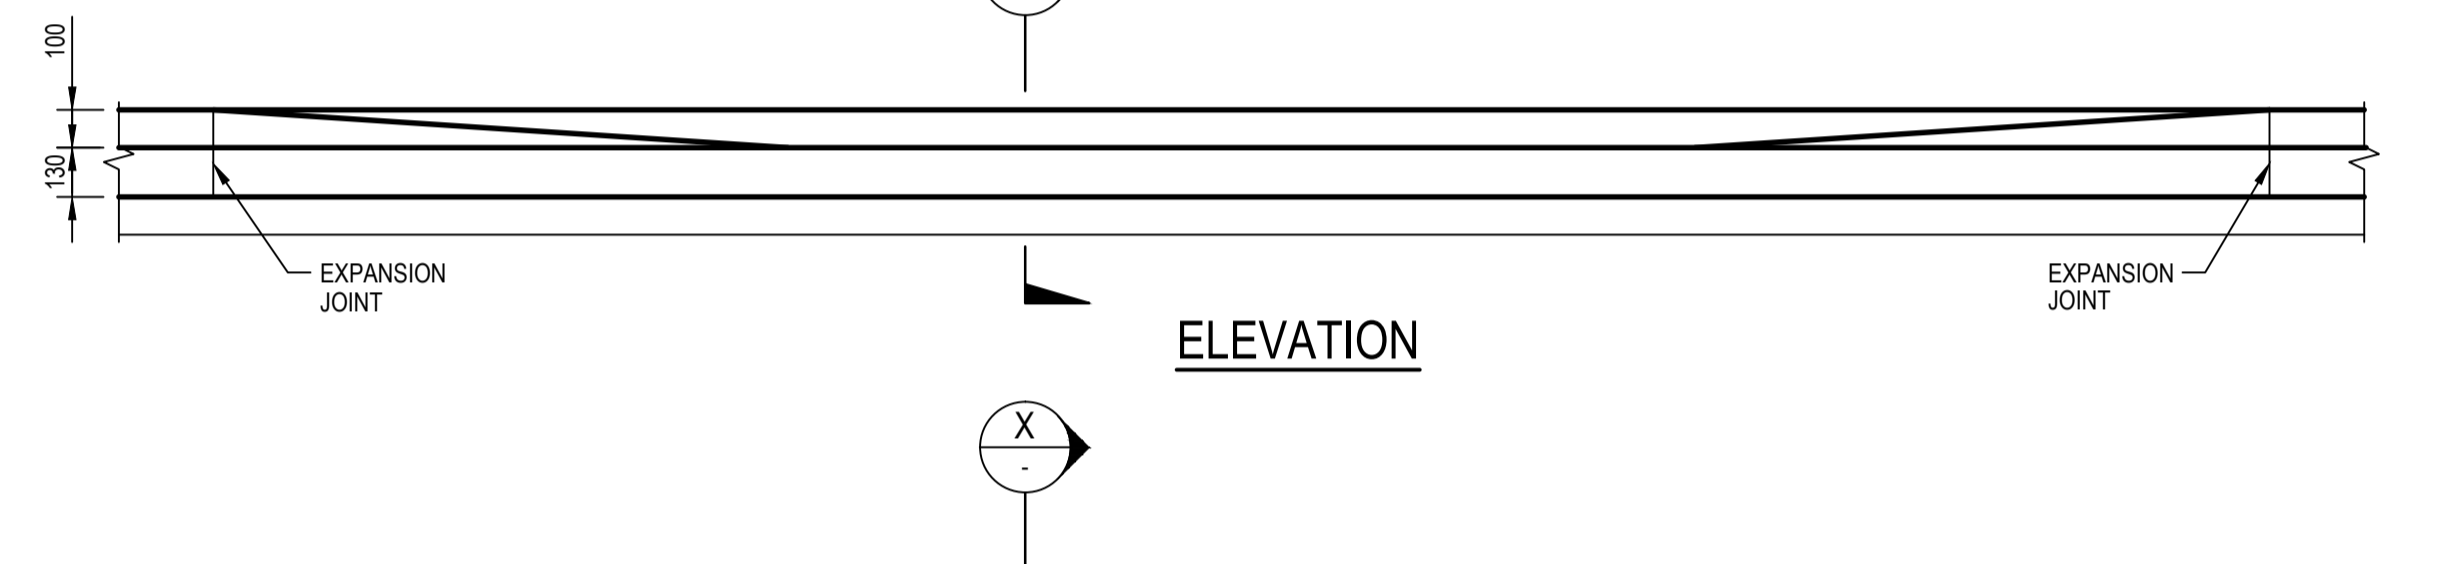


**ELEVATION**

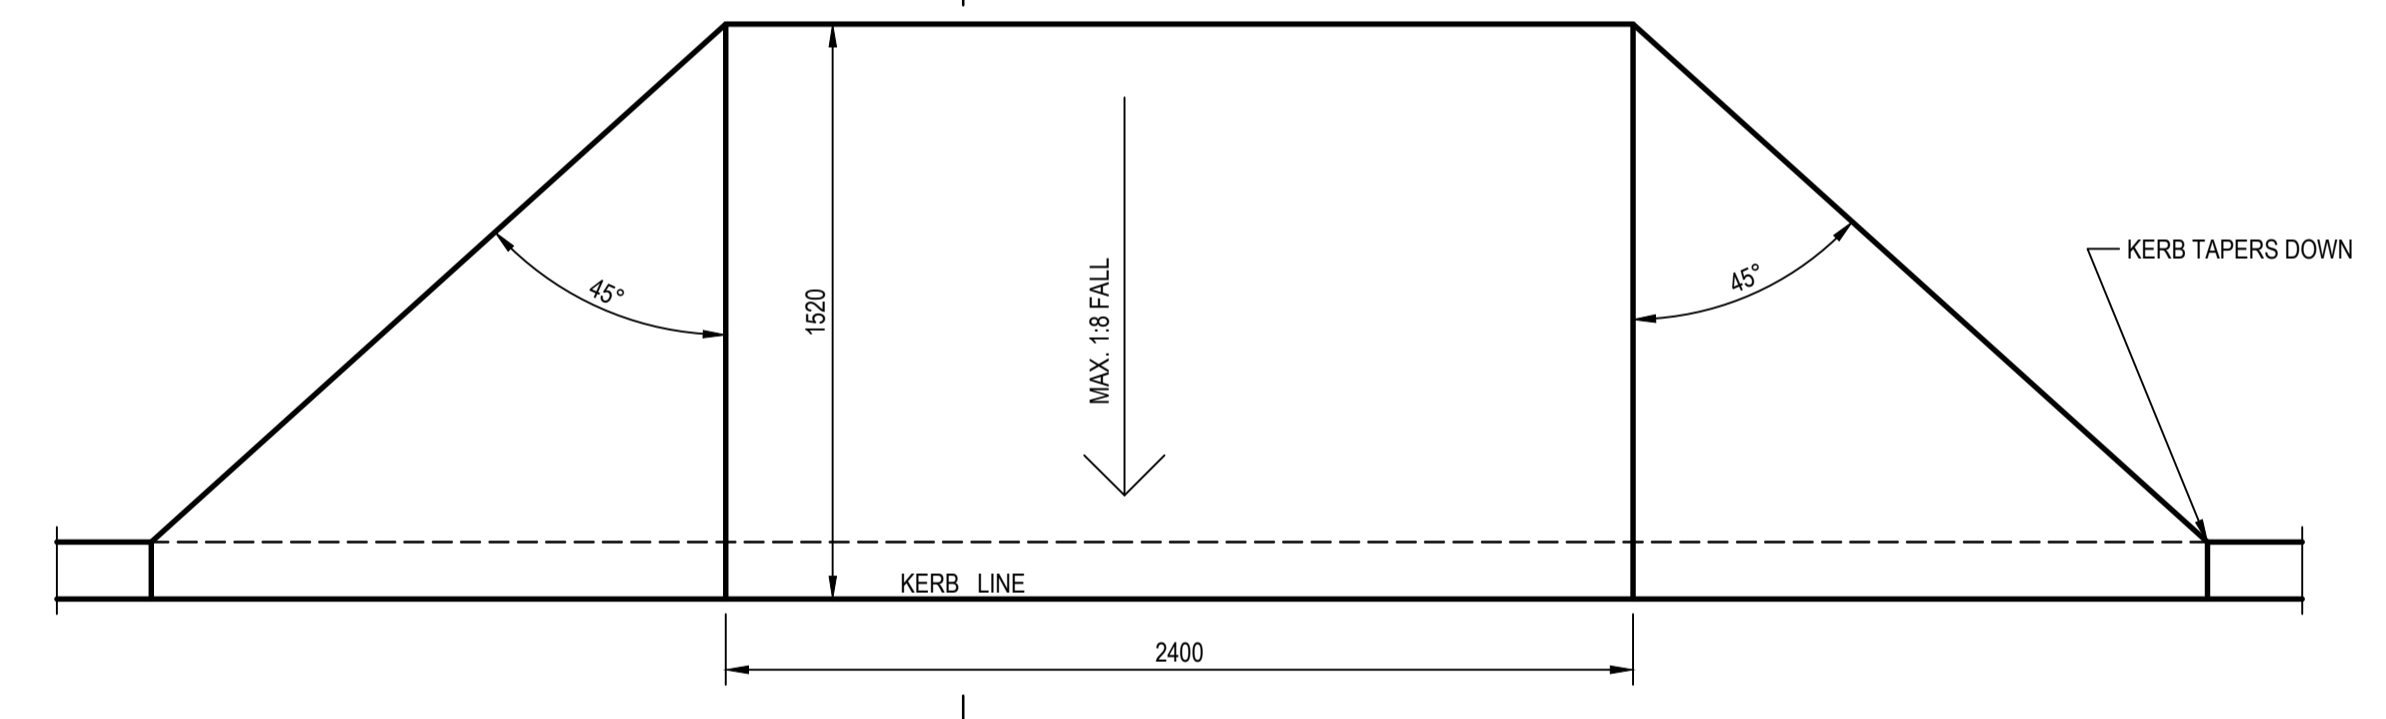

**RAMPED CROSSING PLAN**  
SCALE 1:20

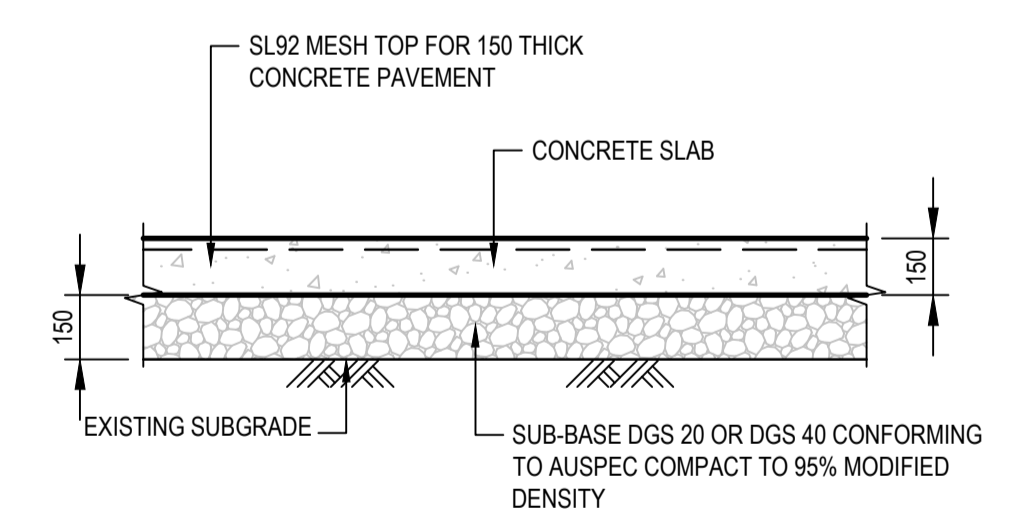


**TYPICAL CONCRETE PAVEMENT DETAIL FOR DEDICATED ACCESSIBLE PARKING SPACE**  
SCALE 1:20

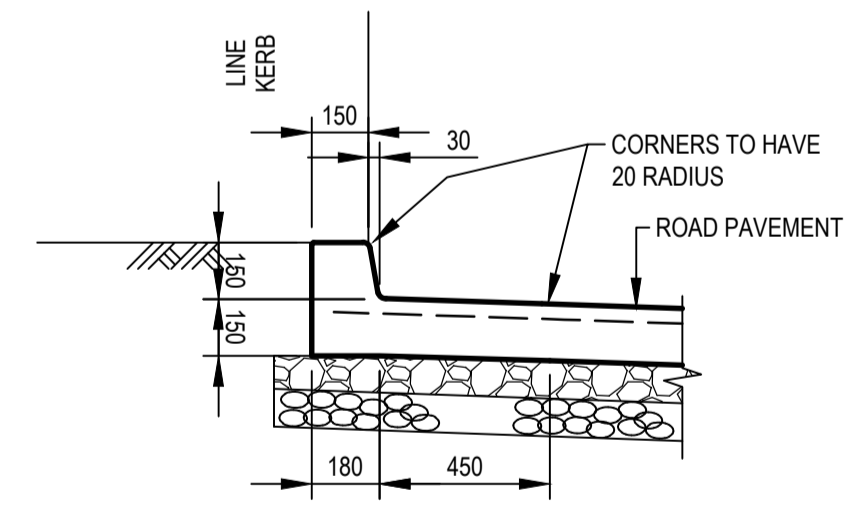


**BARRIER KERB**  
SCALE 1:20


NOTED KO ON PLAN  
**TYPICAL KERB NOTES:**  
1. ROAD BASE COURSE IS TO BE EXTENDED BENEATH KERBS, GUTTERS, APRON AND DISH CROSSINGS.  
2. PROVIDE 10 ABELFLEX BUTT JOINTS AT 3000 APPROX. CTS. IN SECTIONS. LOCATE KERB JOINTS COINCIDENT WITH FOOTPATH JOINTS WHERE COMMON AND AT ALL CORNERS OR TANGENT POINTS.

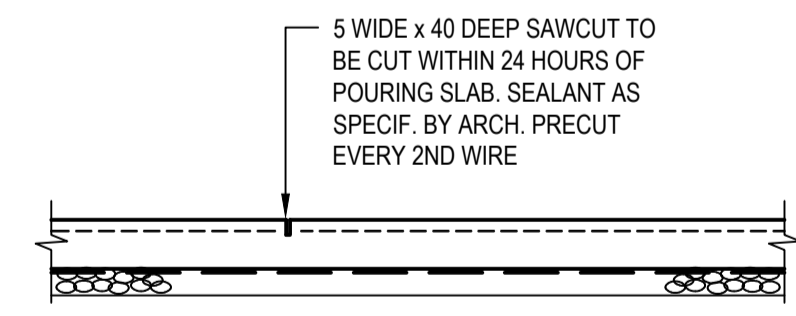


**SAWCUT JOINT**  
NOTED 'S.C.' ON PLAN

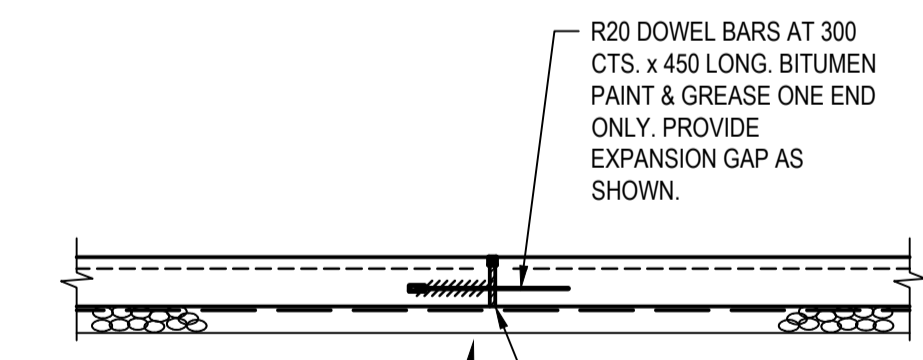

**EXPANSION JOINT**  
NOTED 'E.J.' ON PLAN

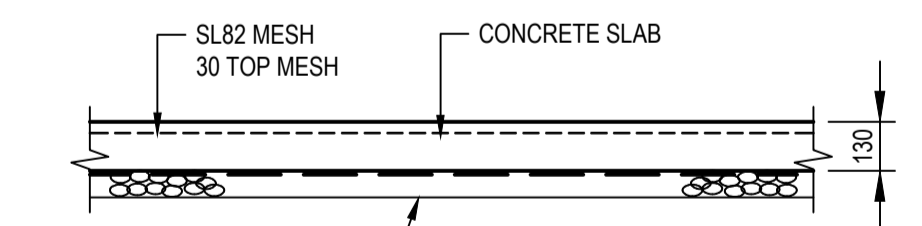

**TYPICAL FOOTPATH DETAIL**  
SCALE 1:20

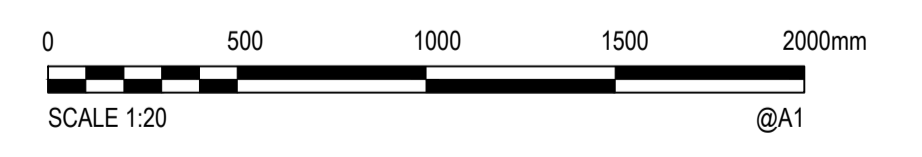

XREFS: CAD File: N:\Projects\0816\048 - Community Facility Rothwell Park\Drawings\Build\80816048-CI-0004.dwg

Rev.	Date	Description	Des.	Verif.	Appd.
3	16/03/2016	CC ISSUE	AC	TY	TY
2	26/10/2015	TENDER ISSUE	LPD	TY	TY
1	21/09/2015	CONSTRUCTION CERTIFICATE ISSUE	LPD	TY	TY

© Cardno Limited All Rights Reserved.  
This document is produced by Cardno Limited solely for the benefit of and use by the client in accordance with the terms of the retainer. Cardno Limited does not and shall not assume any responsibility or liability whatsoever to any third party arising out of any use or reliance by third party on the content of this document.

Drawn	LPD	Date	SEP. 2015
Checked	TY	Date	
Designed	TY	Date	
Verified	TY	Date	
Approved		Date	

Client	BRIARS SPORTING CLUB
Project	COMMUNITY AND AMENITIES BUILDING ROTHWELL PARK CONCORD
Title	STORMWATER DETAILS

Status	<b>FOR APPROVAL</b>		
	NOT TO BE USED FOR CONSTRUCTION PURPOSES		
Scale	1:20	Size	A1
Drawing Number	80816048-CI-0004	Revision	3