


LOWER GROUND FLOOR - POWER & COMMS LAYOUT
SCALE 1:100

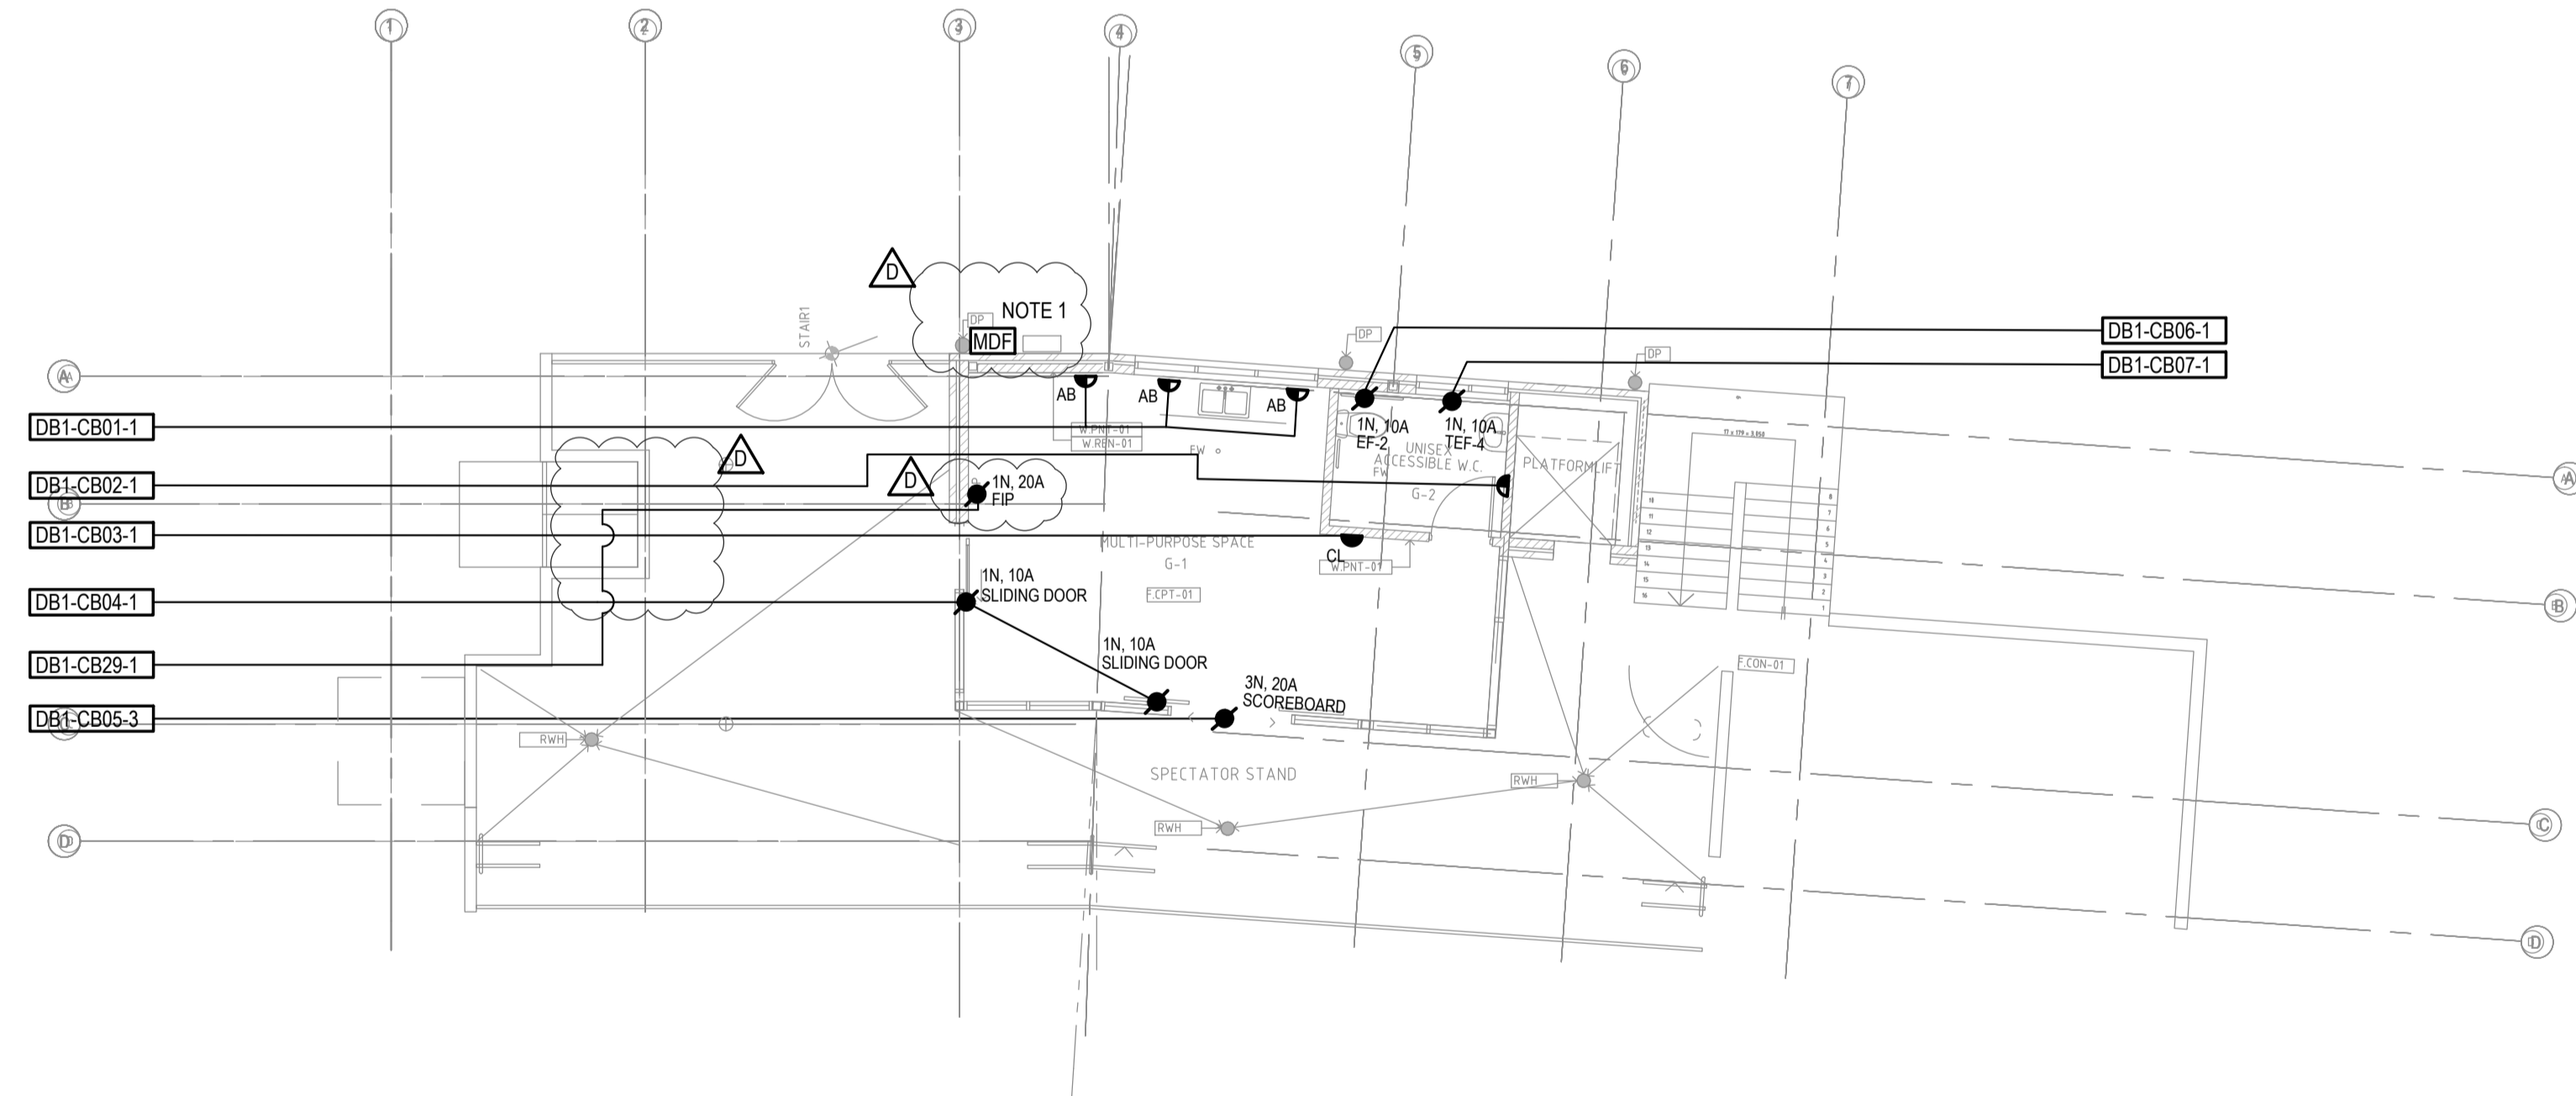

GROUND FLOOR - POWER & COMMS LAYOUT
SCALE 1:100

NOTES

- MDF TO BE IP65 RATED.

Rev.	Date	Description	Des.	Verif.	Appd.
D	08.09.2016	CONSTRUCTION ISSUE	C.H.	V.S.	B.P.
C	11.04.2016	CONSTRUCTION CERTIFICATE ISSUE	C.H.	V.S.	B.P.
B	18.03.2016	CONSTRUCTION CERTIFICATE ISSUE	C.H.	V.S.	B.P.
02	11.03.2016	PRELIMINARY ISSUE FOR COMMENT	C.H.	V.S.	B.P.
A	27.10.2015	TENDER ISSUE	C.H.	V.S.	B.P.
01	08.09.2015	PRELIMINARY ISSUE	C.H.		

© Cardno Limited All Rights Reserved.
This document is produced by Cardno Limited solely for the benefit of and use by the client in accordance with the terms of the retainer. Cardno Limited does not and shall not assume any responsibility or liability whatsoever to any third party arising out of any use or reliance by third party on the content of this document.



Drawn	C.O.	Date	Sept '16
Checked	M.D.	Date	Sept '16
Designed	C.O.	Date	Sept '16
Verified	L.K.K.	Date	Sept '16
Approved		Date	Sept '16

Client	BRIARS SPORTING CLUB
Project	COMMUNITY AND AMENITIES BUILDING ROTHWELL PARK, CONCORD
Title	ELECTRICAL SERVICES LOWER GROUND FLOOR & GROUND FLOOR POWER & COMMS LAYOUT

Status	FOR CONSTRUCTION			
Scale	1:100	Size	A1	
Drawing Number	80816048-EL-1003		Revision	D