


NOTES:
 1. CEILING HAS BEEN REMOVED, EXCEPT CANTINEEN LG-5, AND WC G-2, CONCEALED SMOKE DETECTION DELETED IN REVISION 'E'.

LOWER GROUND FLOOR - FIRE PROTECTION LAYOUT
 SCALE 1:100

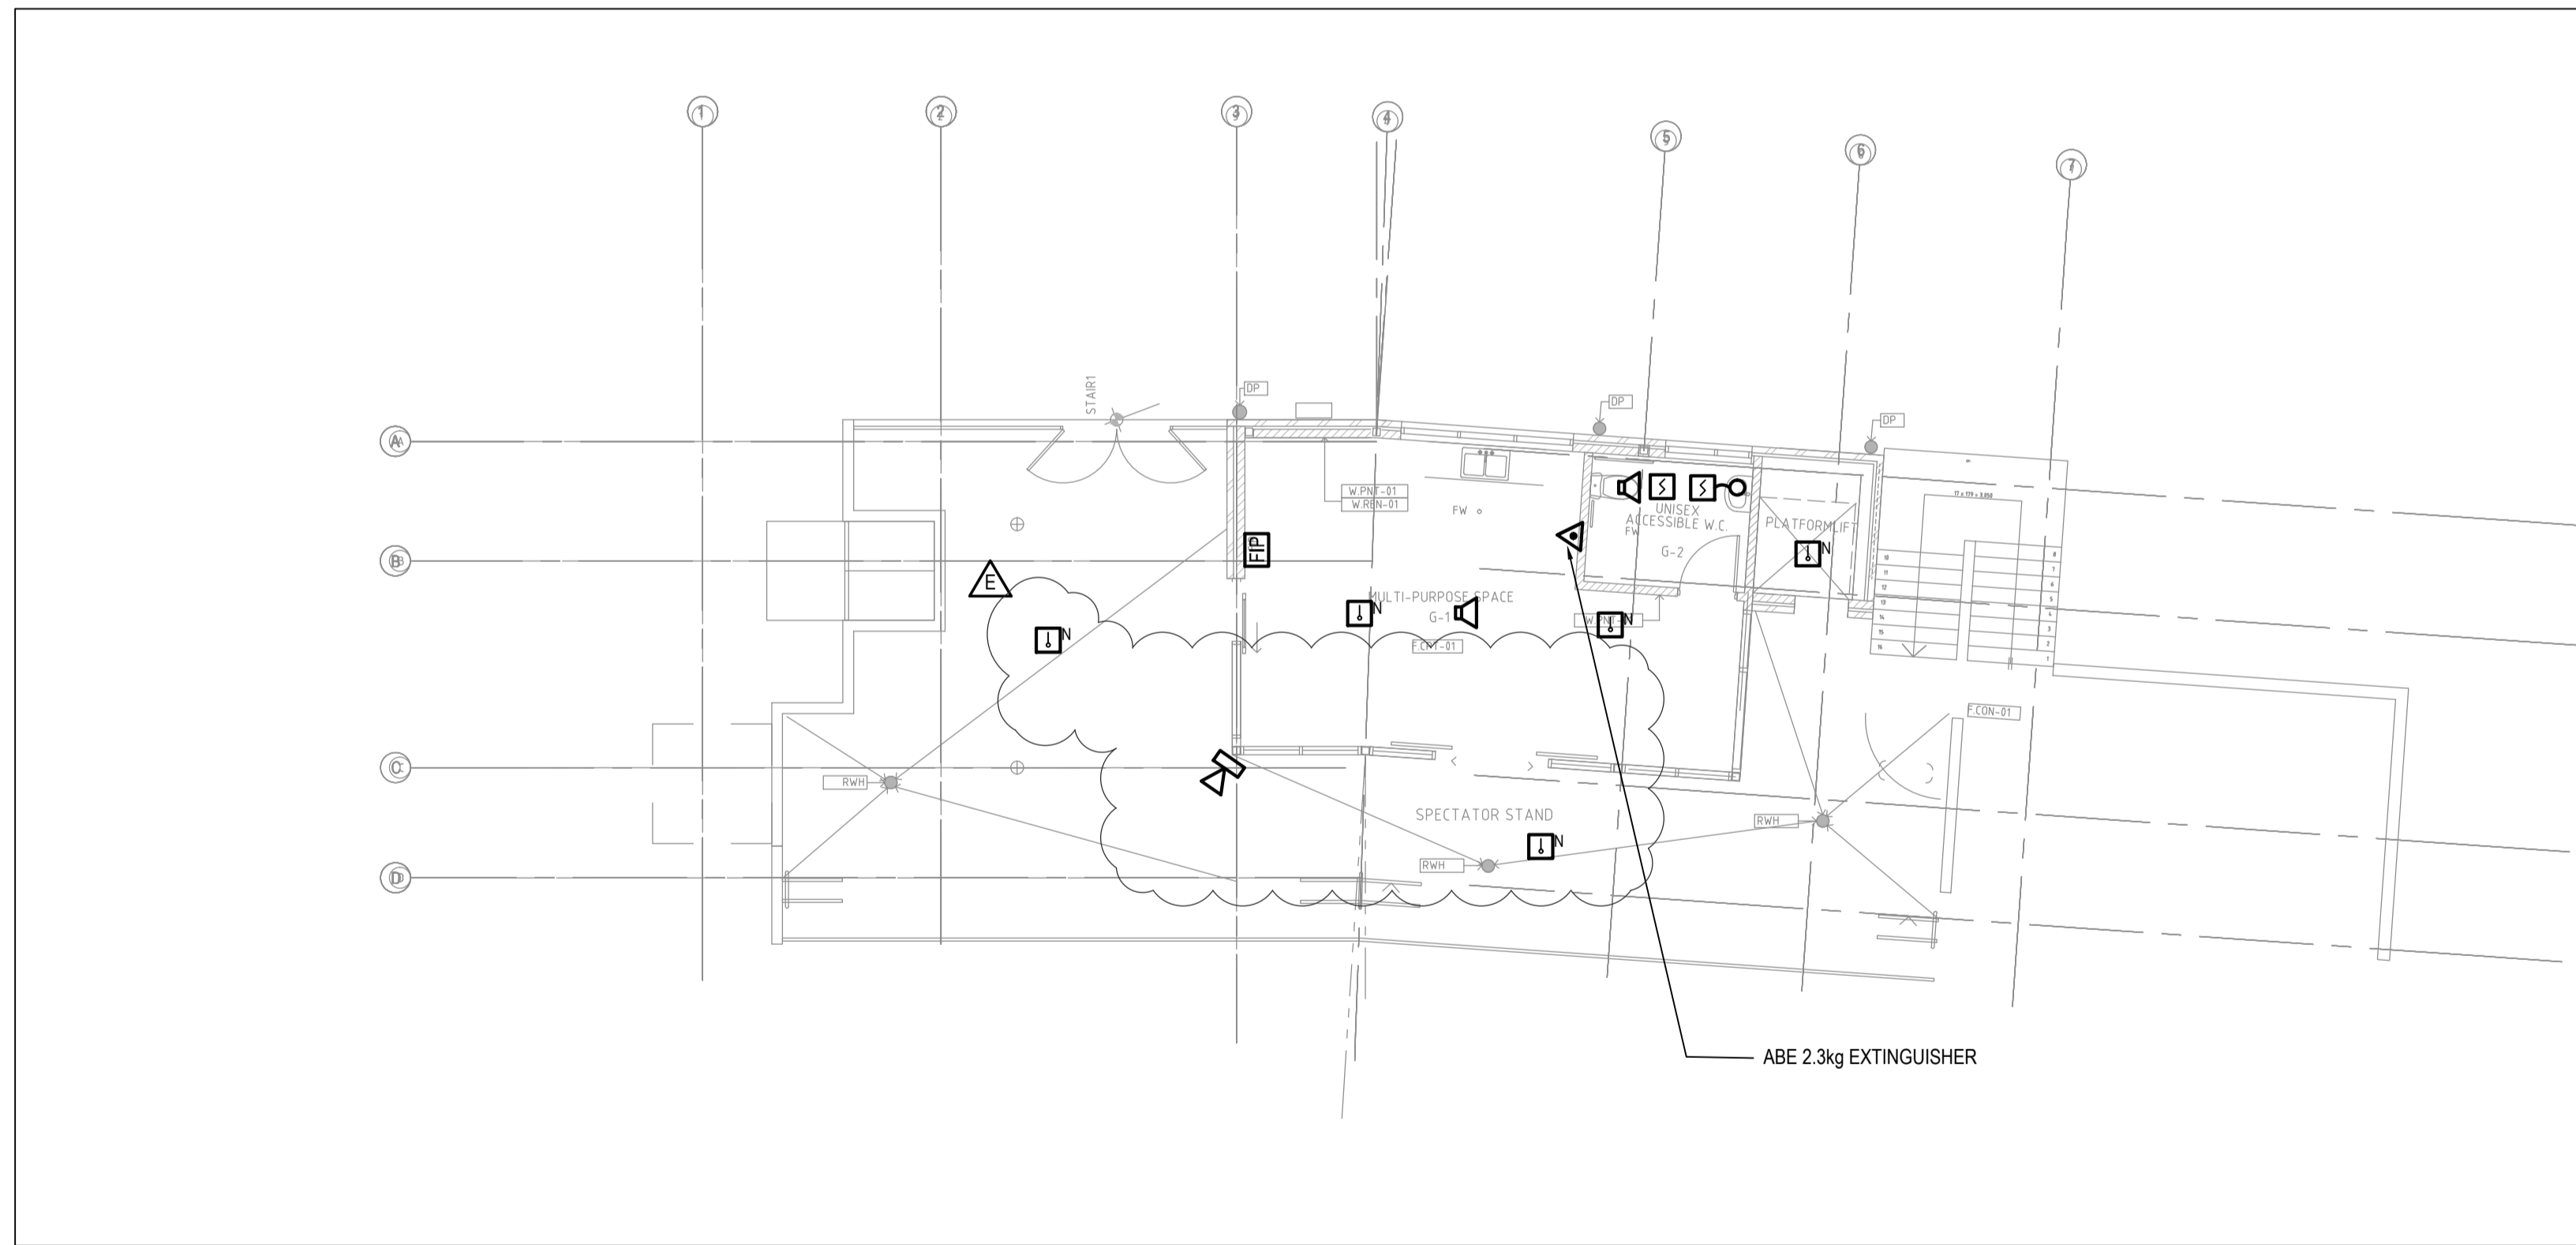

GROUND FLOOR - FIRE PROTECTION LAYOUT
 SCALE 1:100

Rev.	Date	Description	Des.	Verif.	Appd.
E	08.09.2016	CONSTRUCTION ISSUE	D.C.	B.W.	B.P.
D	11.04.2016	CONSTRUCTION CERTIFICATE ISSUE	D.C.	B.W.	B.P.
C	18.03.2016	CONSTRUCTION CERTIFICATE ISSUE	D.C.	B.W.	B.P.
O1	11.03.2016	PRELIMINARY ISSUE FOR COMMENT	D.C.	B.W.	B.P.
B	03.11.2015	REVISED TENDER ISSUE	D.C.	B.W.	B.P.
A	27.10.2015	TENDER ISSUE	D.C.	B.W.	B.P.

© Cardno Limited All Rights Reserved.
 This document is produced by Cardno Limited solely for the benefit of and use by the client in accordance with the terms of the retainer. Cardno Limited does not and shall not assume any responsibility or liability whatsoever to any third party arising out of any use or reliance by third party on the content of this document.

Cardno (NSW/ACT) Pty Ltd | ABN 95 001 145 035
 Level 9, The Forum, 203 Pacific Highway
 St Leonards, NSW 2065
 Tel: 02 9496 7700 Fax: 02 9439 5170
 Web: www.cardno.com.au

Drawn	Z.W.	Date	Sept '16
Checked	M.D.	Date	Sept '16
Designed	Z.W.	Date	Sept '16
Verified	B.W.	Date	Sept '16
Approved	B.P.	Date	Sept '16

Client	BRIARS SPORTING CLUB
Project	COMMUNITY AND AMENITIES BUILDING ROTHWELL PARK, CONCORD
Title	FIRE PROTECTION SERVICES LOWER GROUND FLOOR & GROUND FLOOR LAYOUT

Status	FOR CONSTRUCTION		
Scale	1:100	Size	A1
Drawing Number	80816048-FP-1001	Revision	E