




1 TREE PROTECTION
SCALE 1:50

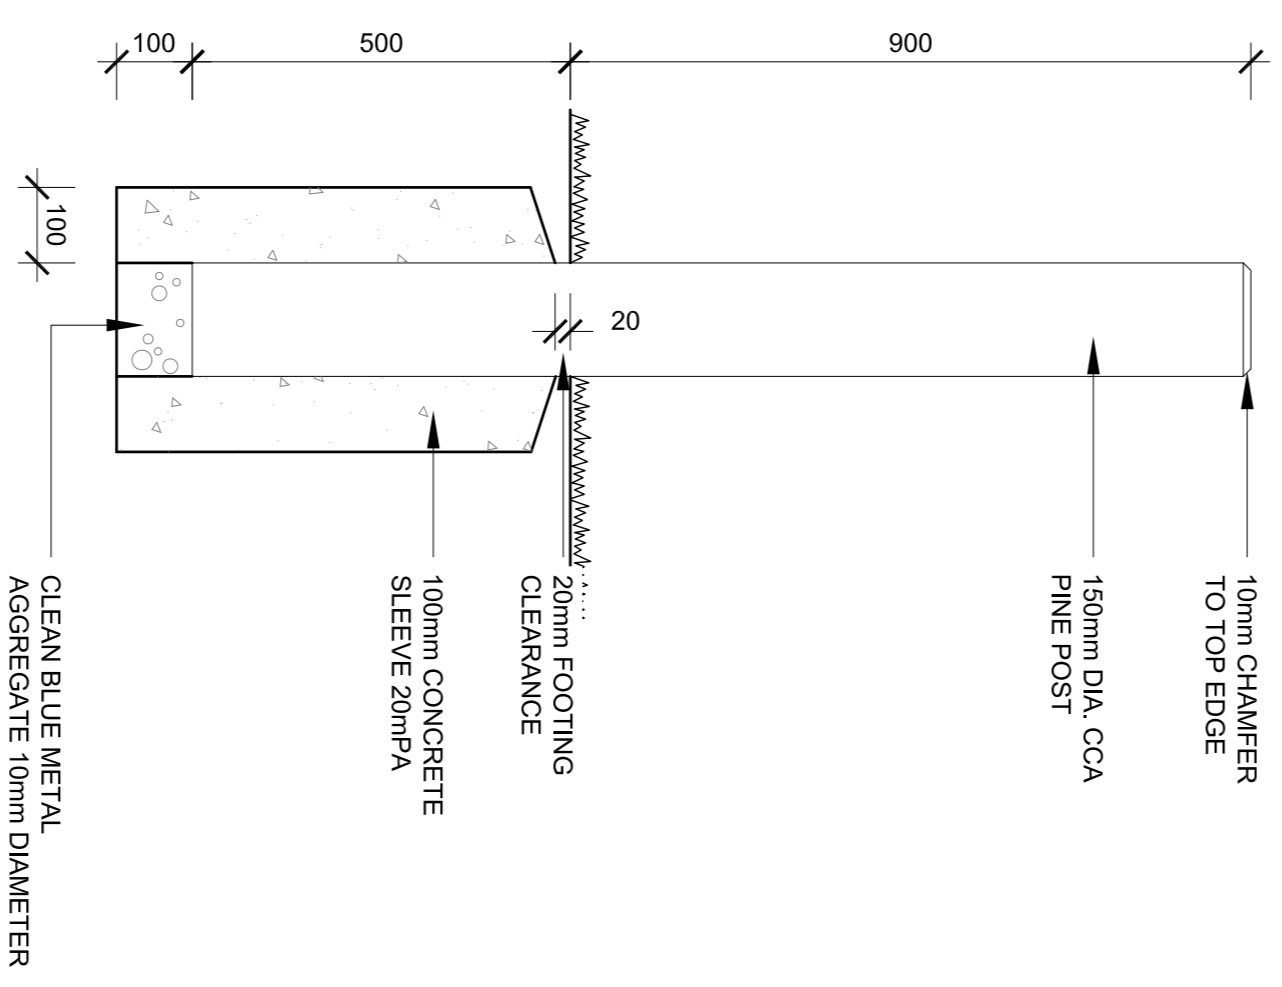

3 BOLLARD-TIMBER
SECTION 1:10

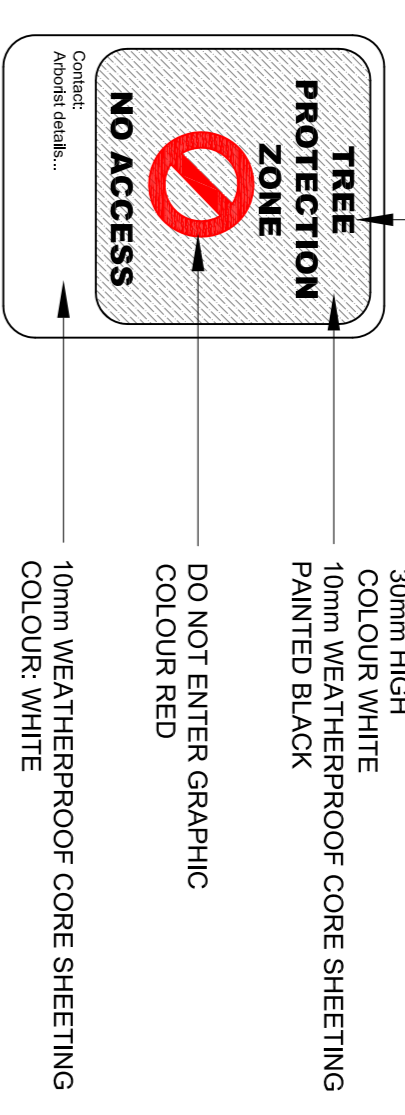

1a TREE PROTECTION FENCE SIGNAGE
DETAIL ELEVATION 1:10

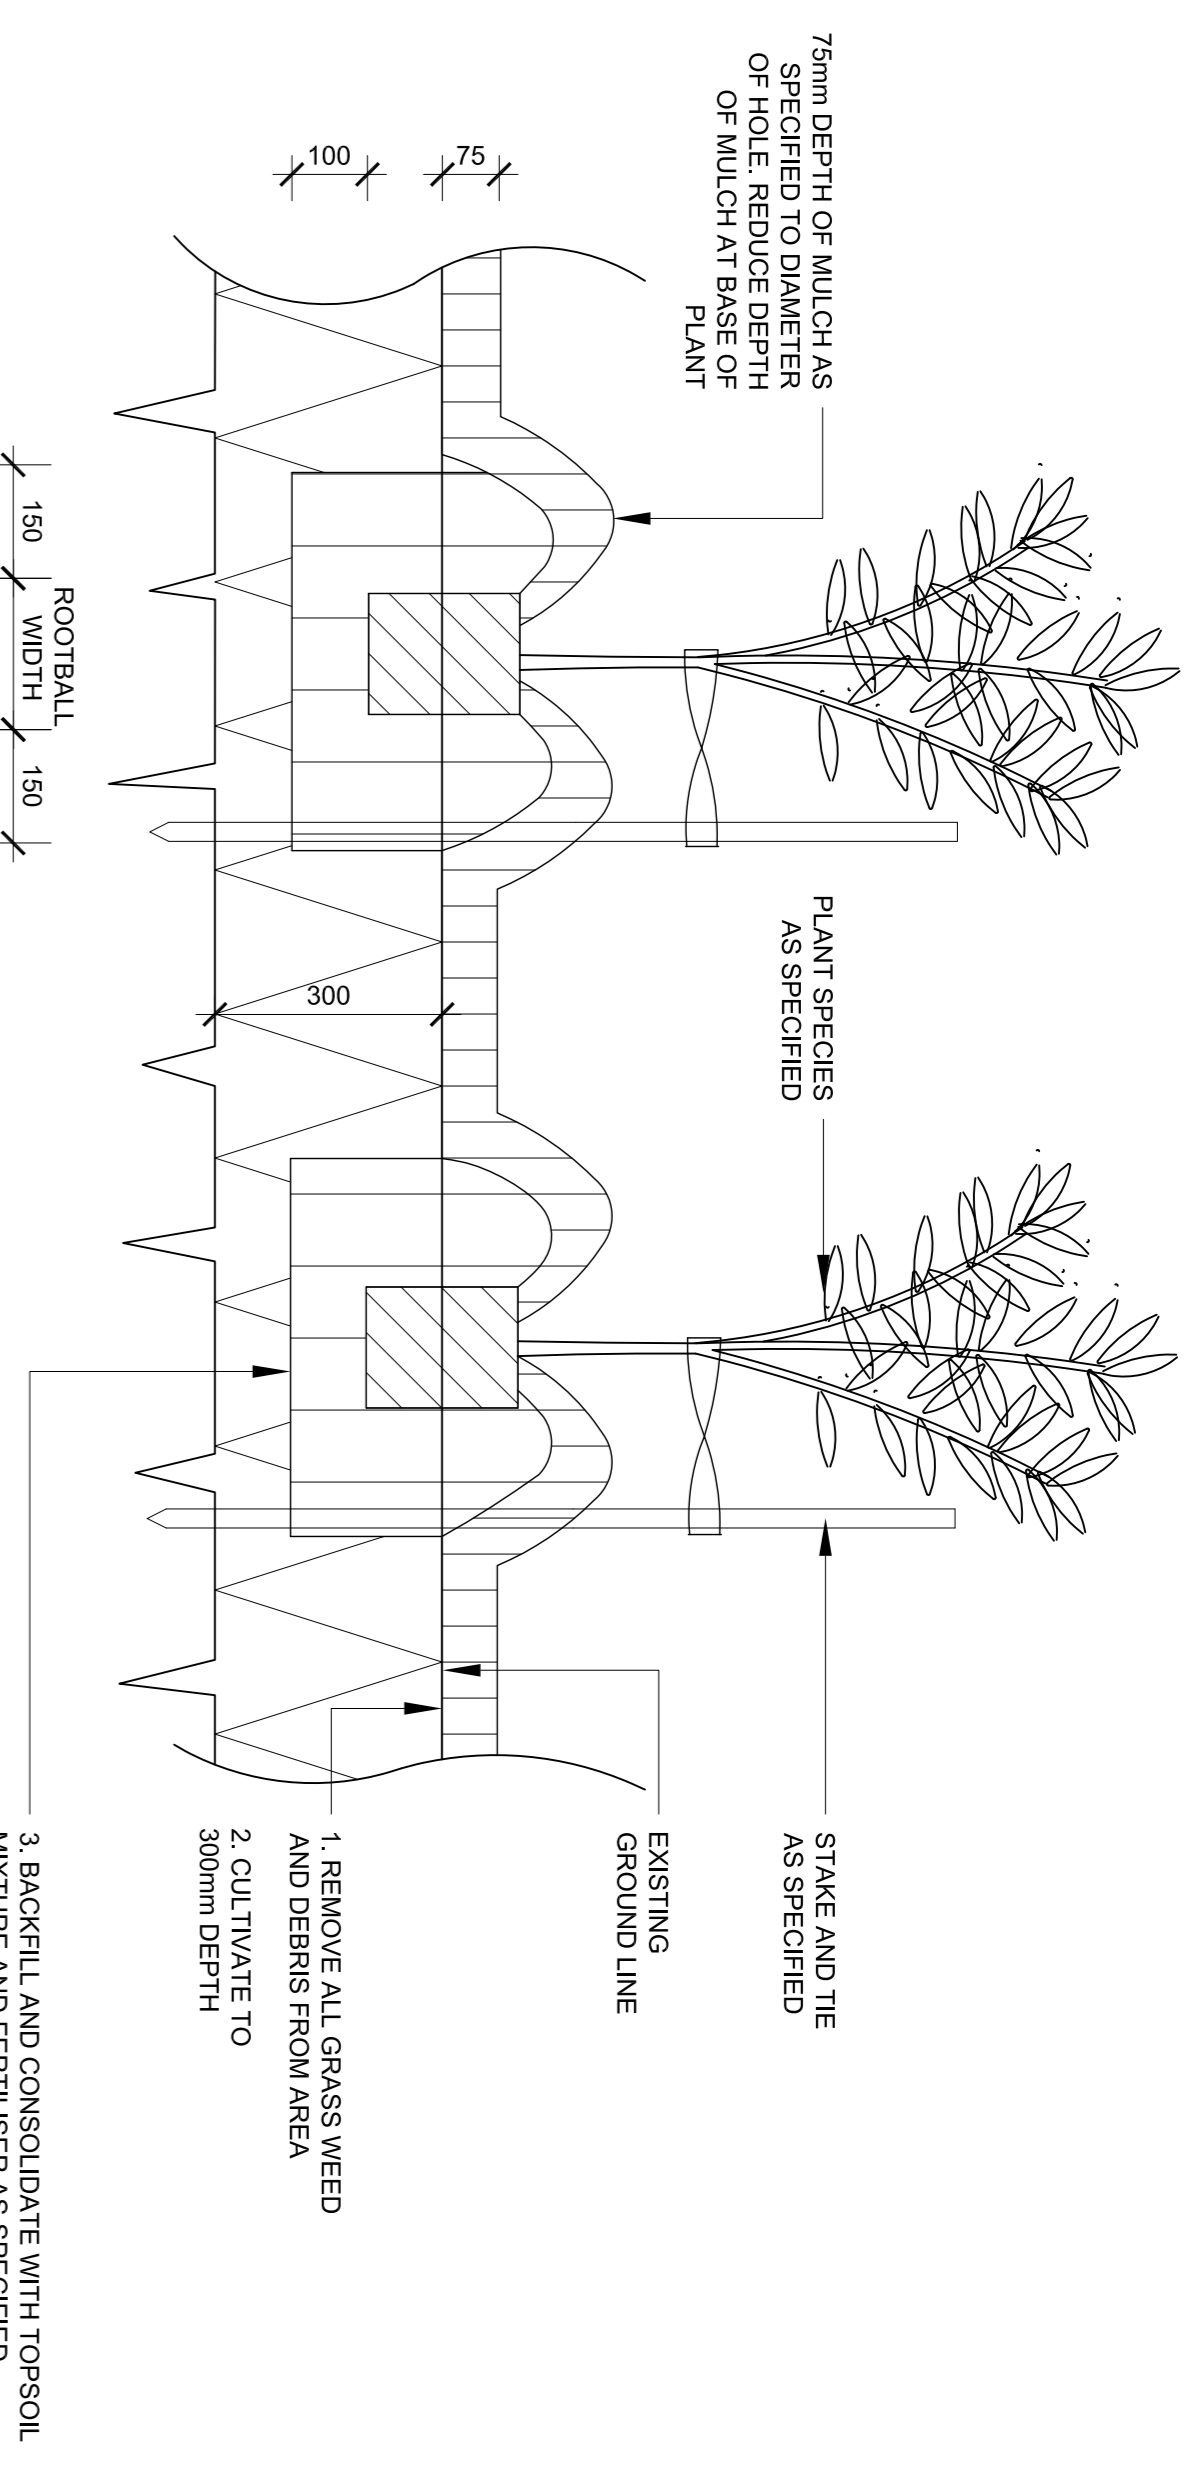

2 MASS PLANTING-MATRIX
TYPICAL SECTION 1:10

NOTES:

A	DA SUBMISSION	06.12.2013
ISSUE DESCRIPTION DATE		

PROJECT:
ROTHWELL PARK
MAJORS BAY ROAD, CONCORD
DRAWING TITLE:
DA LANDSCAPE DETAILS
CLIENT:
BRABBS SPORTING CLUB

1:10 @ A1	0	100	200	400	600mm
SCALE	as shown @ A1	CHECKED: AL	DRAWING NO:	LA02	REVISION:
CREATED: 01.12.2013	DRAWN: TS	DESIGNED: AL			