



1a TREE PROTECTION FENCE SIGNAGE
DETAIL ELEVATION 1:10


1 TREE PROTECTION
SCALE 1:50

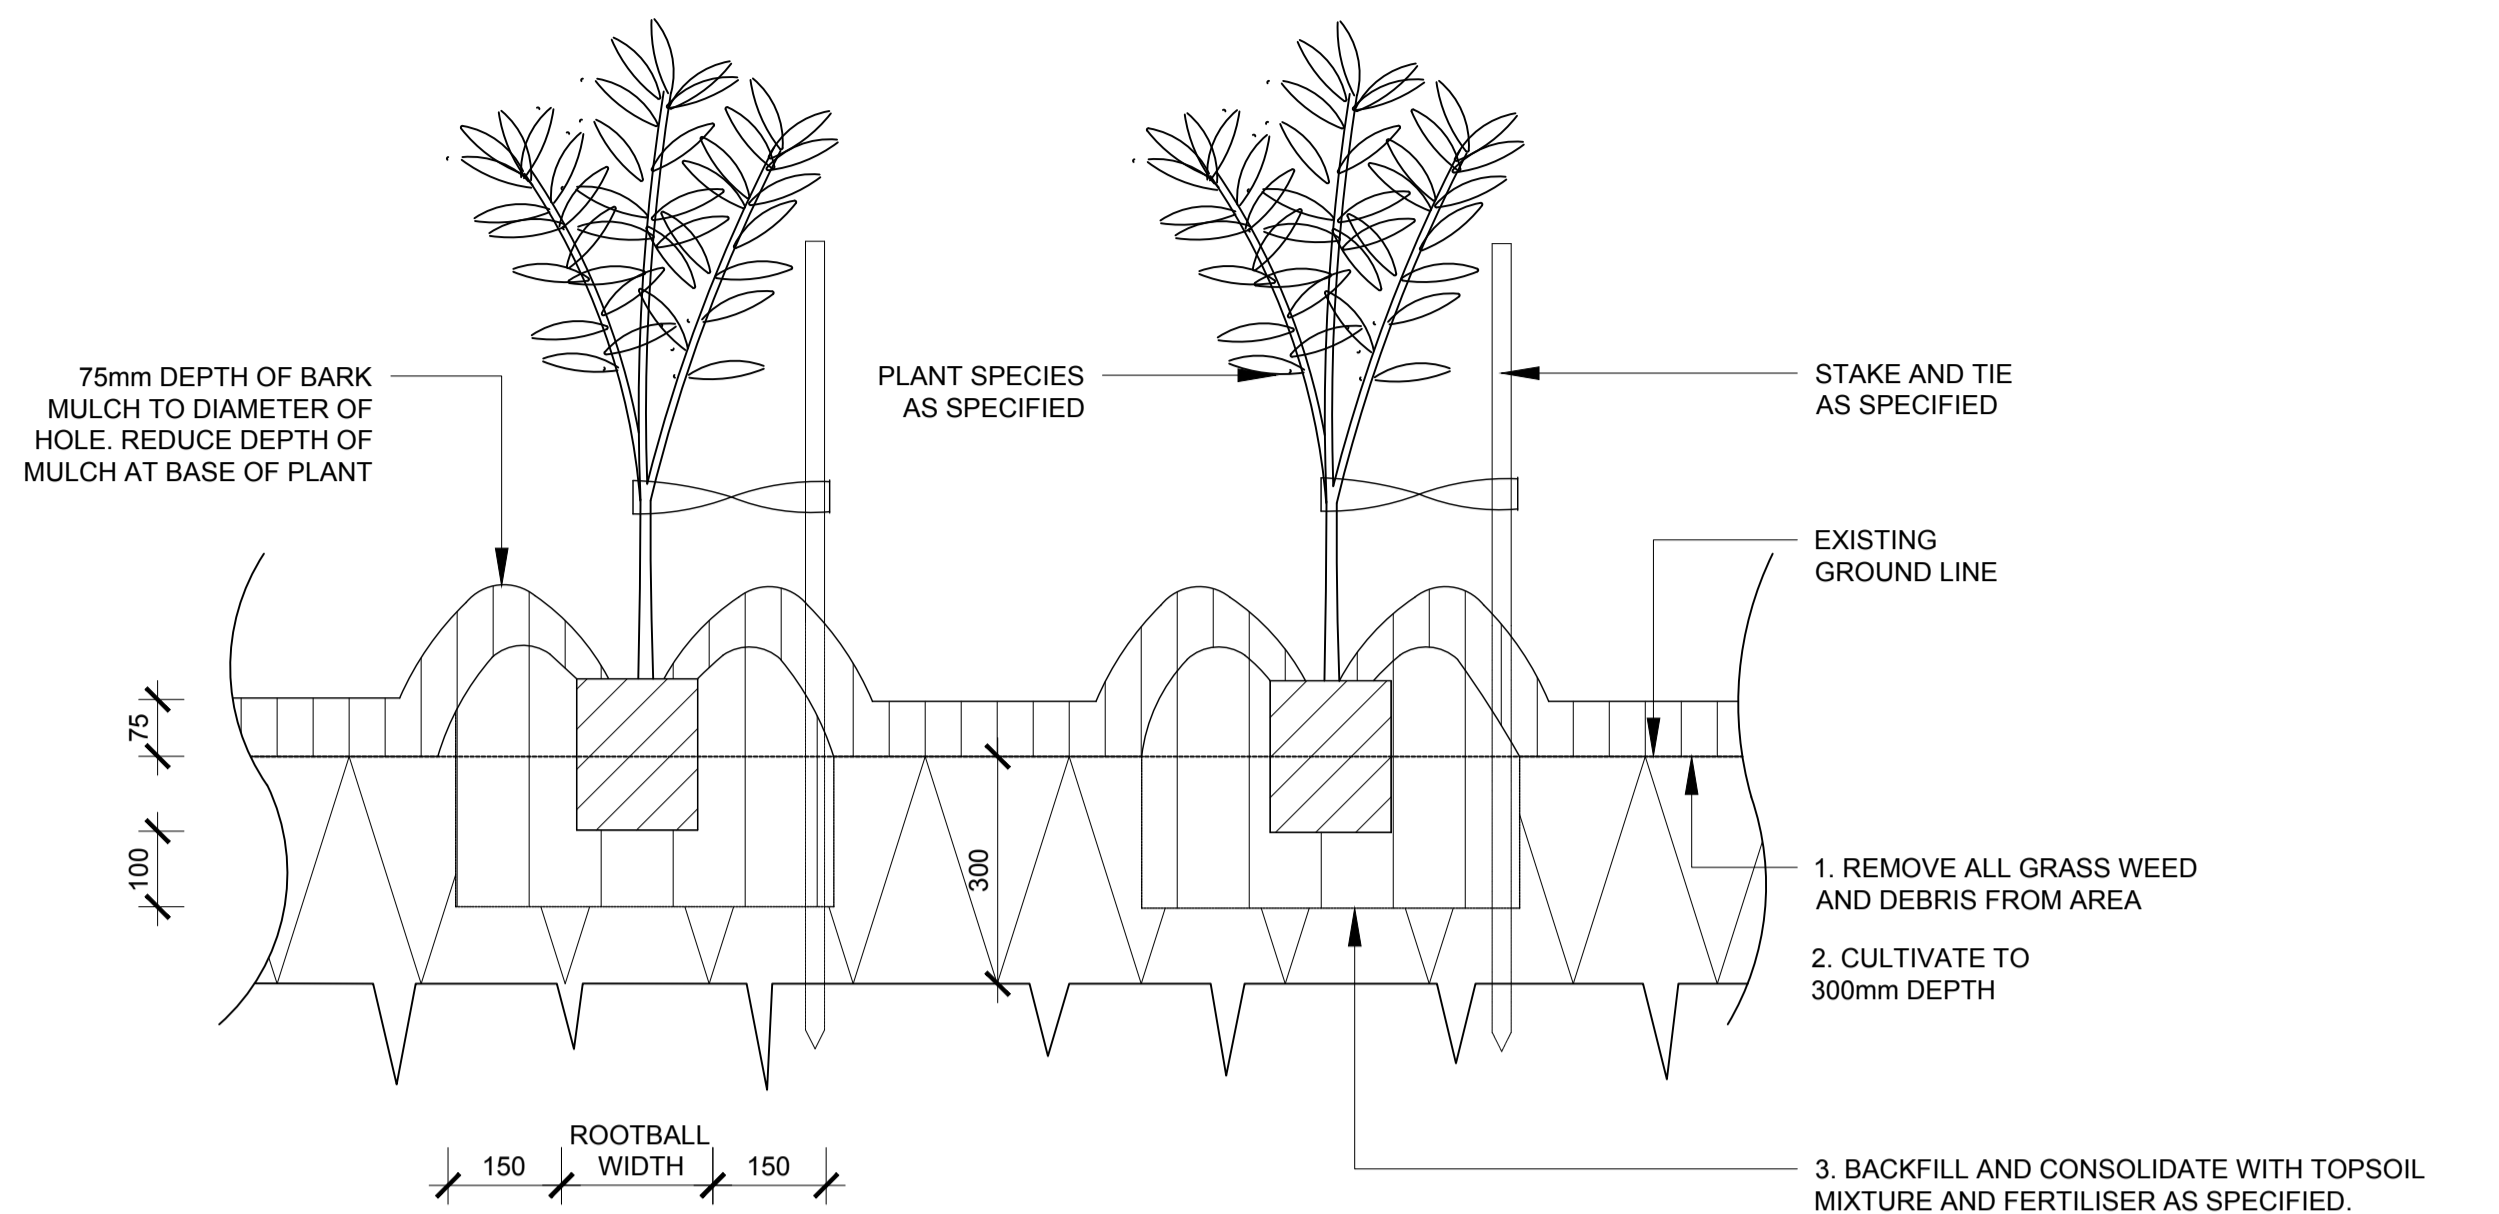


2 MASS PLANTING-MATRIX
TYPICAL SECTION 1:10

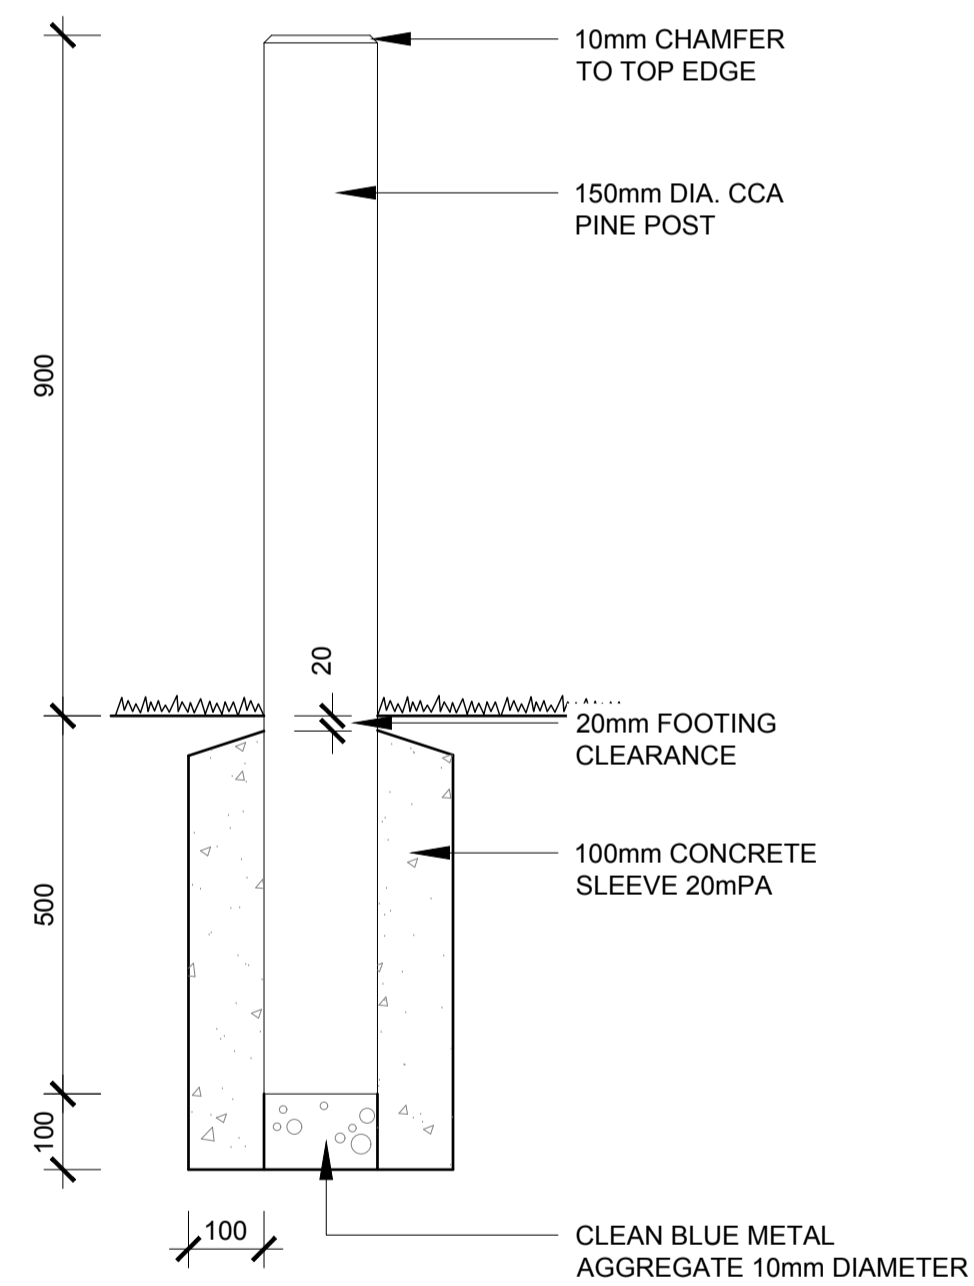


3 BOLLARD-TIMBER
SECTION 1:10

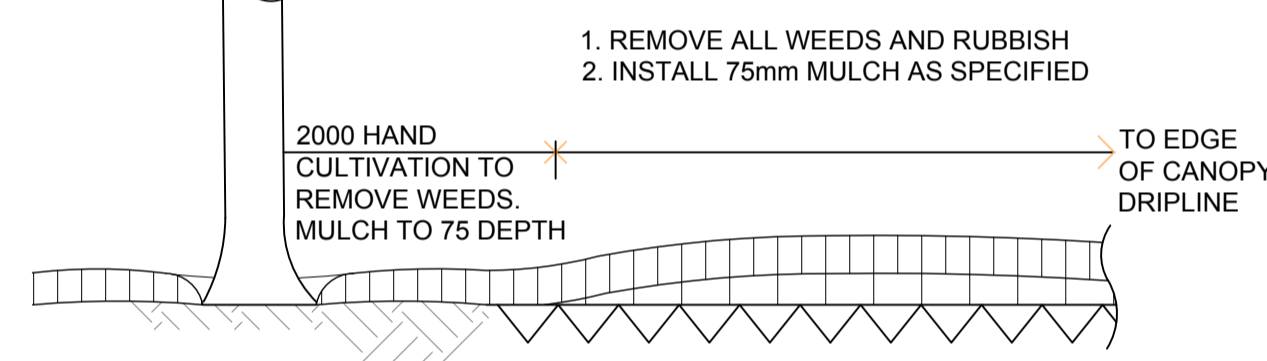

4 MASS PLANTING BED-EXISTING TREE
TYPICAL SECTION 1:20

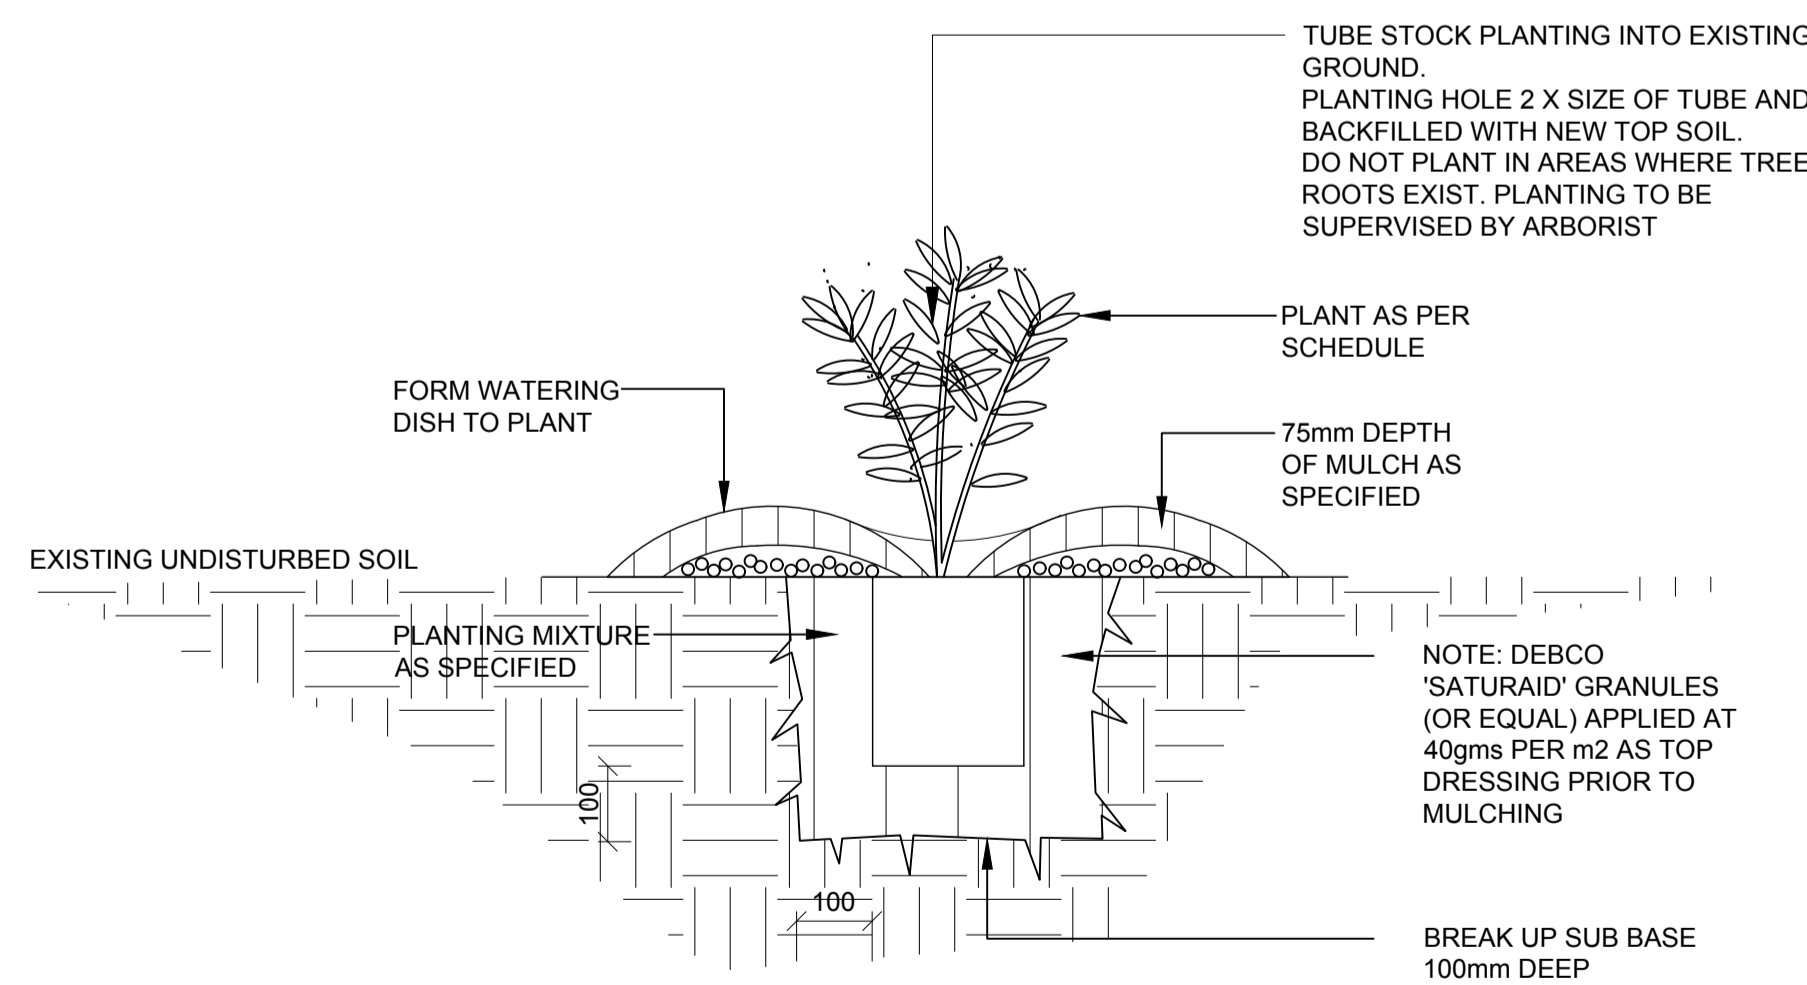

5 TUBESTOCK PLANTING
SECTION 1:10

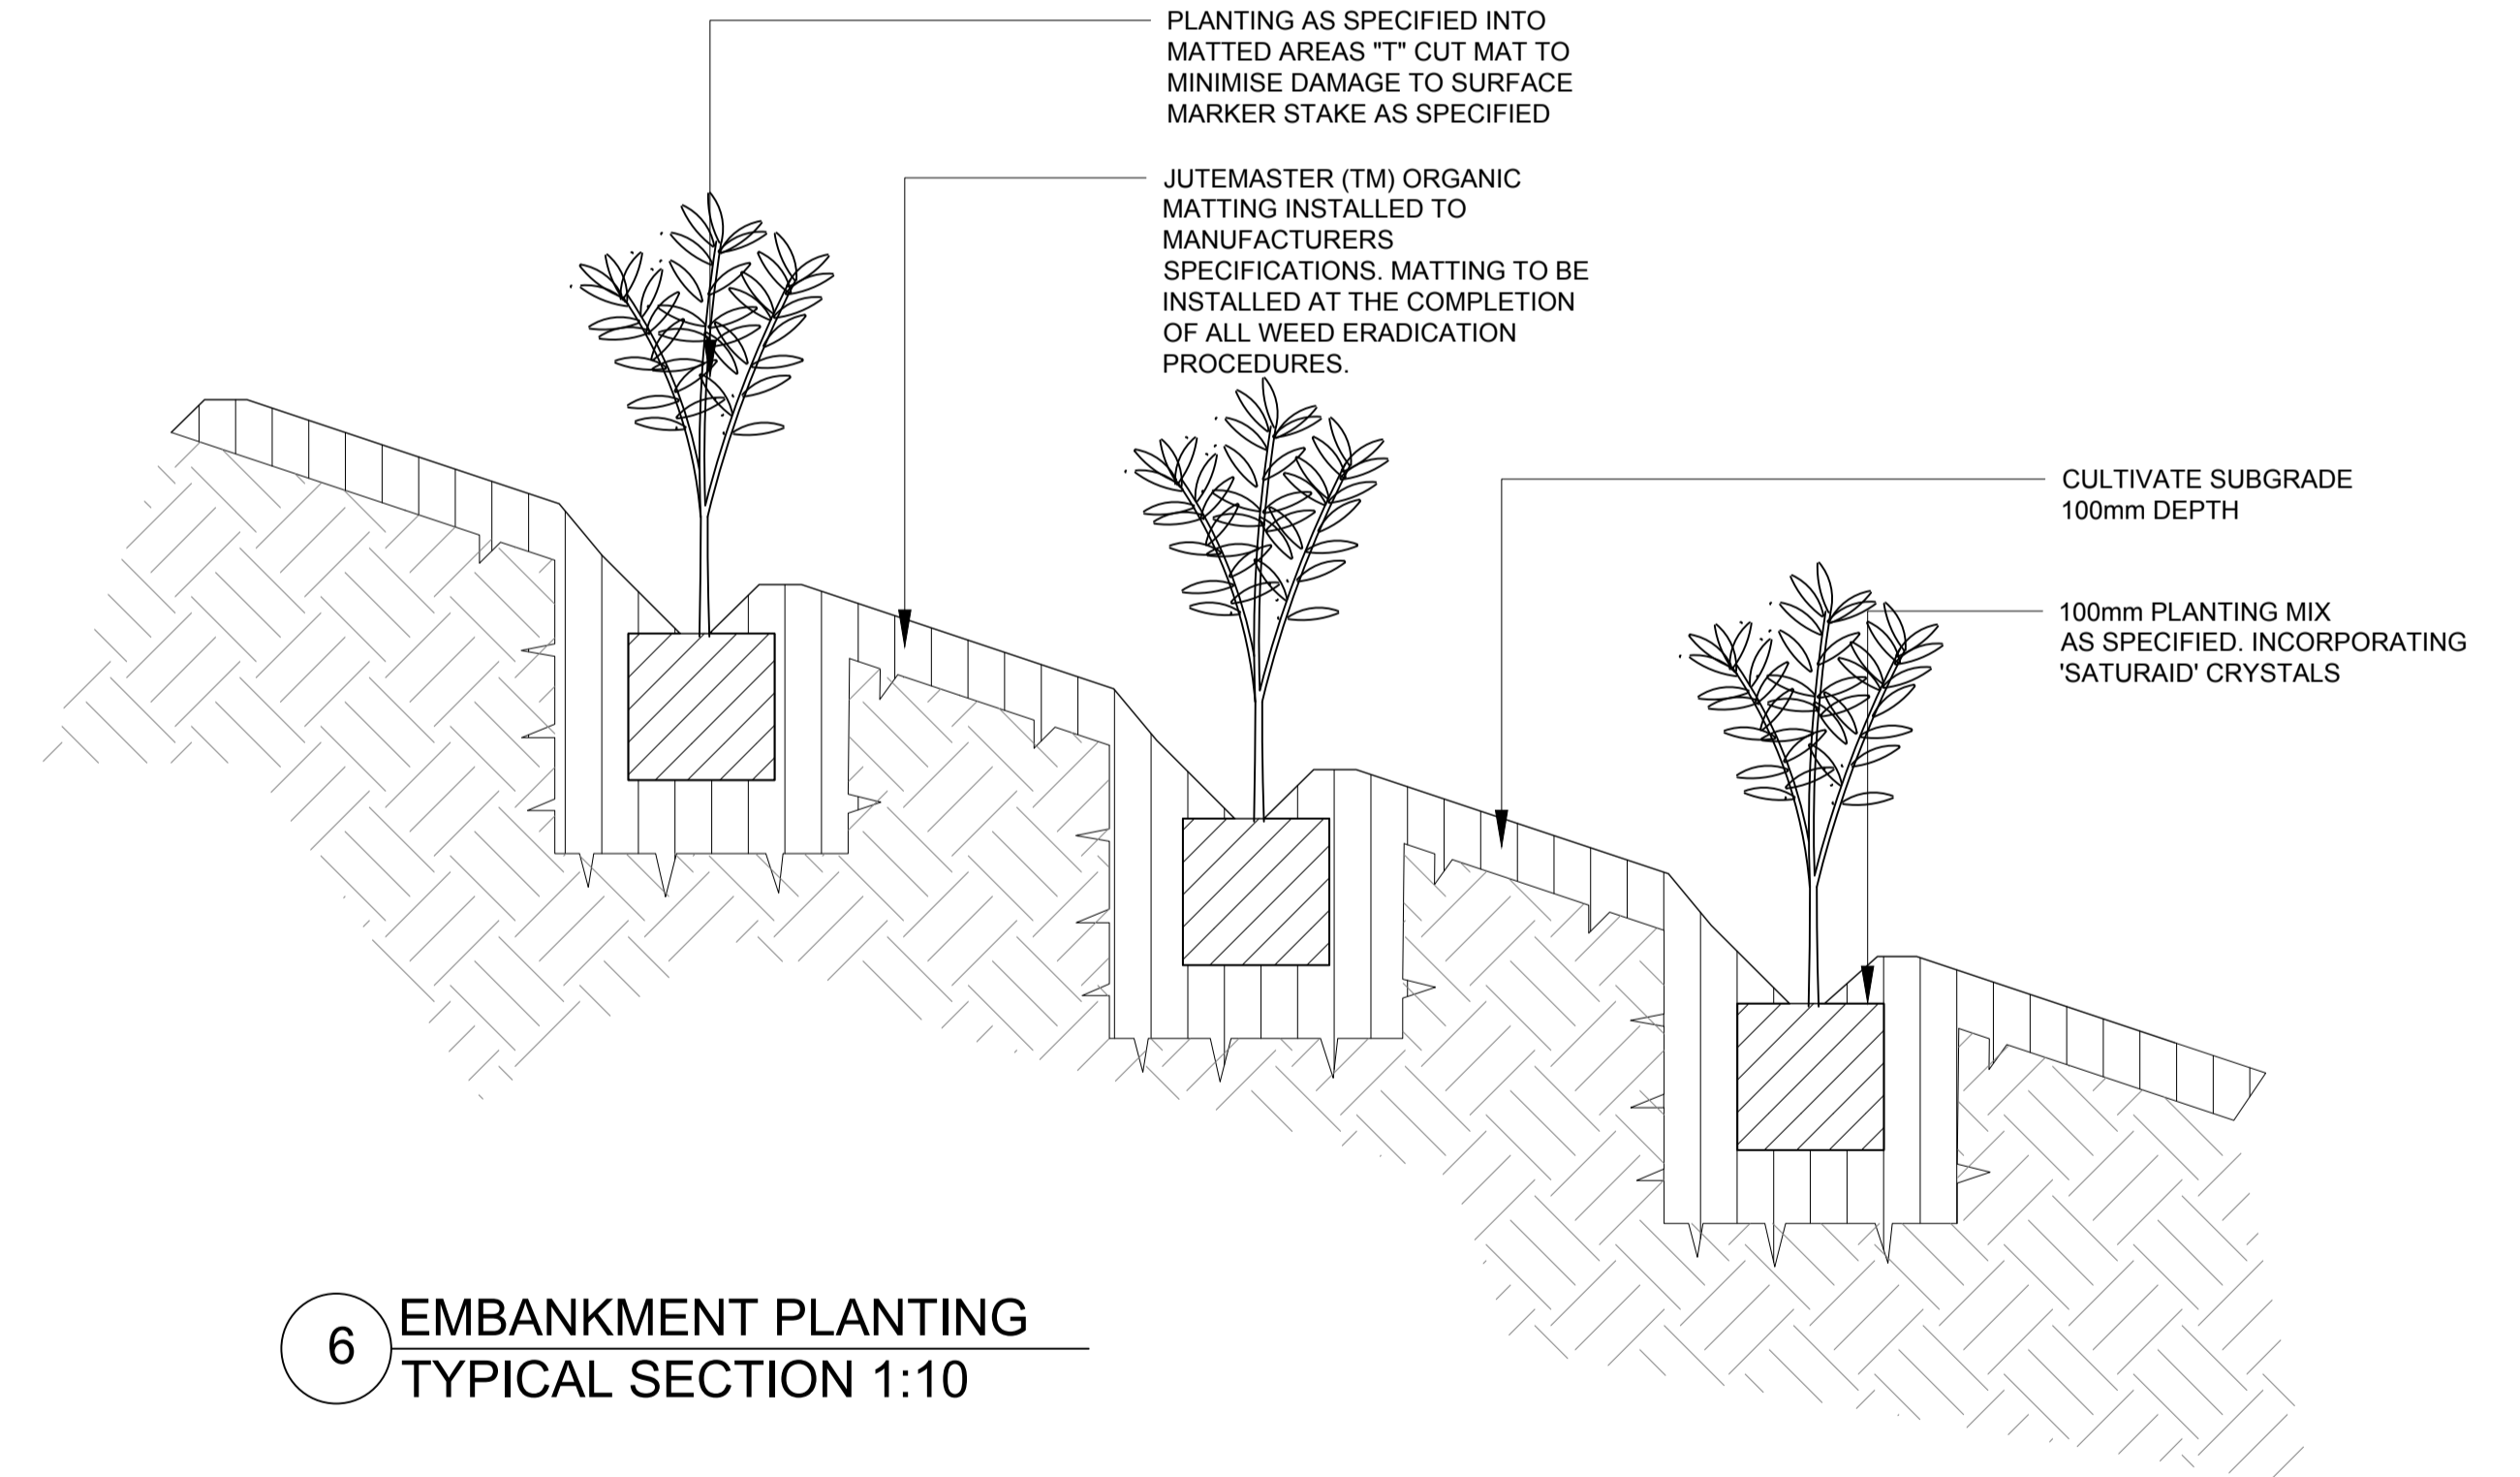

6 EMBANKMENT PLANTING
TYPICAL SECTION 1:10