

**EXISTING VEGETATION SCHEDULE**

ID	BOTANICAL NAME	COMMON NAME	HEIGHT (m)	COMMENT
<b>TREES RETAINED</b>				
1	<i>Synsapia glomulifera</i>	Turpentine	13	
2	<i>Synsapia glomulifera</i>	Turpentine	13	
3	<i>Synsapia glomulifera</i>	Turpentine	12	
4	<i>Synsapia glomulifera</i>	Turpentine	9	
5	<i>Lophostemon confertus</i>	Bush Box	8	
6	<i>Lophostemon confertus</i>	Bush Box	8	
7	<i>Lophostemon confertus</i>	Bush Box	8	
8	<i>Lophostemon confertus</i>	Bush Box	8	
9	<i>Synsapia glomulifera</i>	Turpentine	10	
10	<i>Synsapia glomulifera</i>	Turpentine	10	
11	<i>Lophostemon confertus</i>	Bush Box	6	
<b>TREES REMOVED</b>				
12	<i>Corymbia maculata</i>	Spotted Gum	6	

NOTE:  
1 Tree heights as per survey prepared by TreadQ (draft) dated 3 December 2013

**PLANT SCHEDULE**

ID	BOTANICAL NAME	COMMON NAME	HEIGHT (m)	SIZE	QTY
<b>SHRUBS</b>					
Do-v1	<i>Dodonaea viscosa purpurea</i>	Purple Leafed Hob-Bush	3m	300mm	86
<b>GROUNDCOVERS</b>					
Di-ca	<i>Dianella caerulea</i>	Paroo Lily	0.5m	Tube	275
Di-ca	<i>Dichondra repens</i>	Kidney Weed	0.1m	Tube	275
Di-ca	<i>Echinopogon caespitosus</i>	Hedding Grass	0.1m	Tube	275
En-st	<i>Entolasia stricta</i>	Wirry Panic	0.1m	Tube	275
Im-cy	<i>Impatiens cylindrica</i>	Bleed-by-heart	0.1m	Tube	275
Lo-ho	<i>Lomandra longifolia</i>	Spiry-headed mat-rush	1m	Tube	275
M-st	<i>Macrolepis stipoides</i>	Weeping Grass	0.7m	Tube	275
Po-aff	<i>Poa affinis</i>	Sheep Grass	0.7m	Tube	275
Th-au	<i>Themeda australis</i>	Kangaroo Grass	1.5m	Tube	275

NOTE:  
\* Plant quantities on planting plan take precedence over quantities identified in this schedule.

NOTES

LEGEND:

- SITE BOUNDARY
- EXISTING TREE RETAINED WITH TPZ DASHED
- EXISTING TREE REMOVED
- PROPOSED SHRUBS
- PROPOSED GROUNDCOVERS
- TUFT
- EXISTING CONTOUR
- PROPOSED NEW CONTOUR

PROJECT:  
ROTHWELL PARK  
MAJORS BAY ROAD, CONCORD

DRAWING TITLE:  
DA LANDSCAPE PLAN

CLIENT:  
BRAHMS SPORTING CLUB

DATE:  
19.12.2013

ISSUE DESCRIPTION:  
DA SUBMISSION


SCALE: 1:200 (A1)

CREATED: 01.12.2013  
DRAWN: TS


CHECKED: AL  
DESIGNED: AL

DRAWING NO.: LA01  
REVISION: B


Copyright of Taylor Brammer Landscape Architects Pty Ltd  
A08111081294988

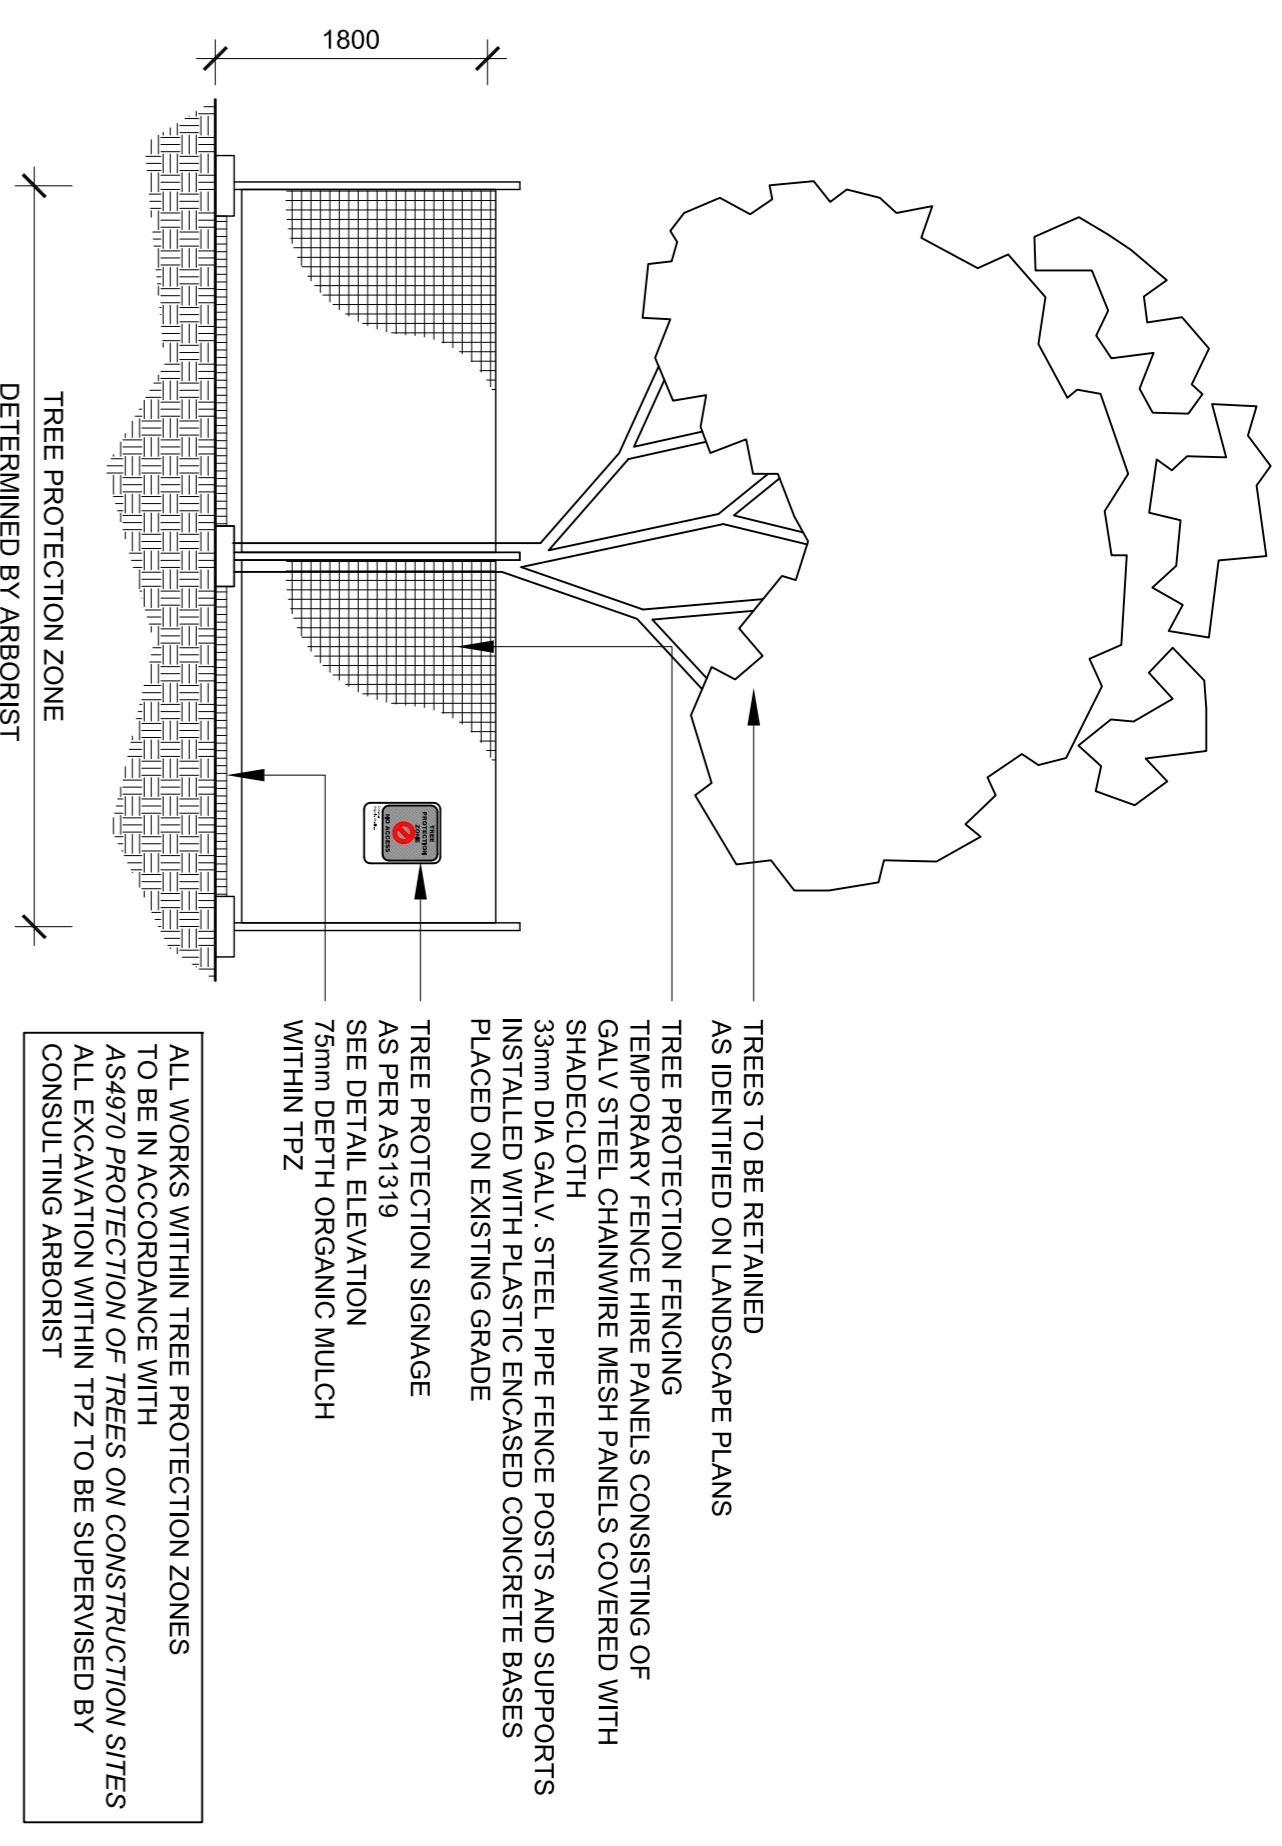


1 TREE PROTECTION  
SCALE 1:50

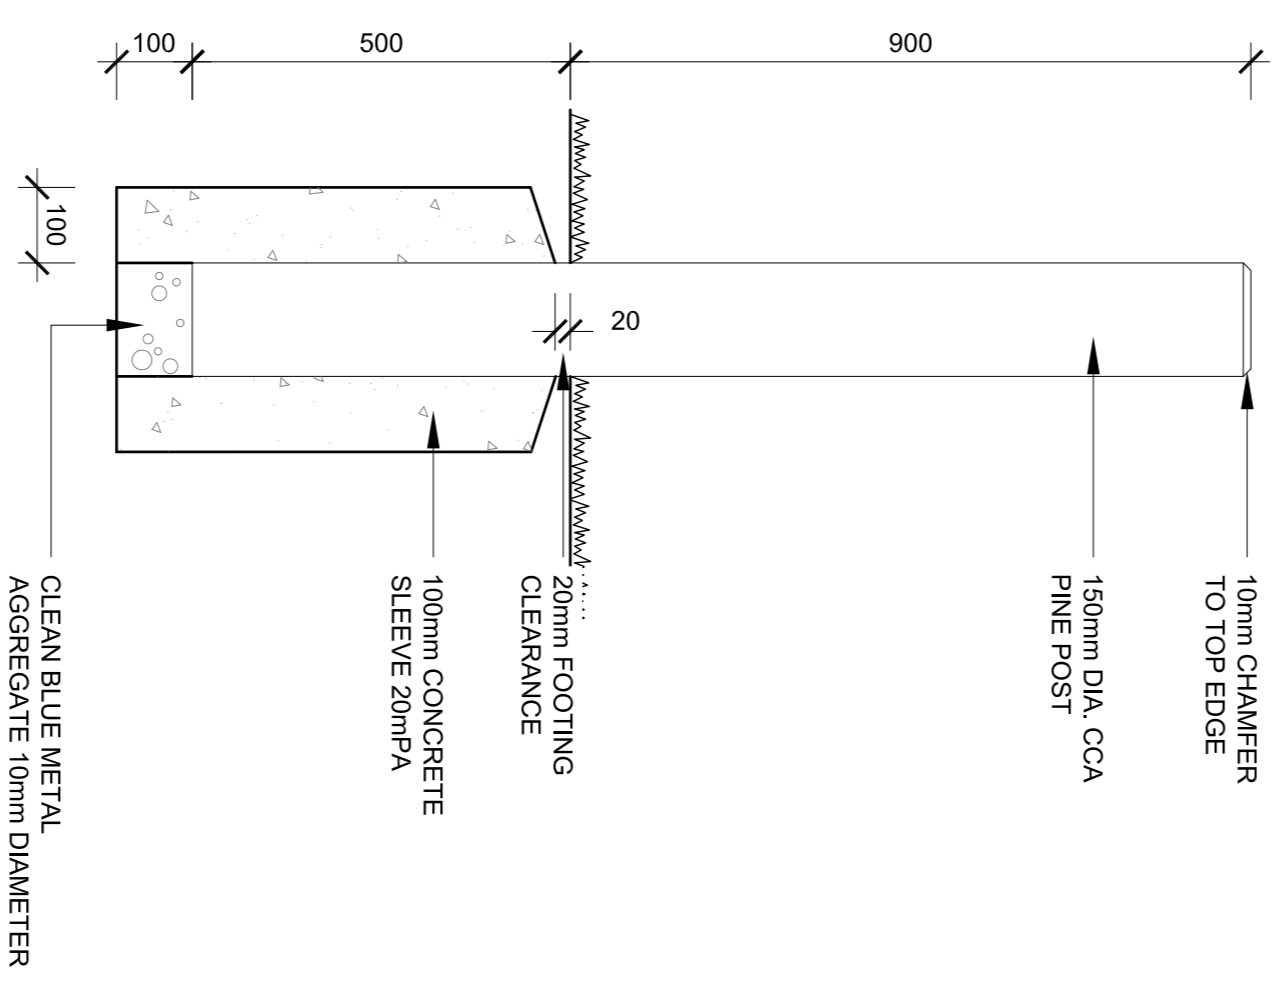

3 BOLLARD-TIMBER  
SECTION 1:10

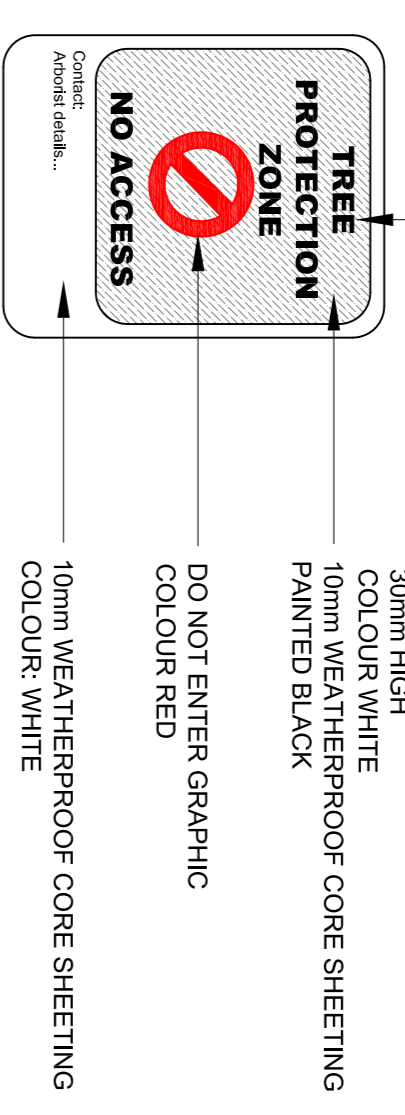

1a TREE PROTECTION FENCE SIGNAGE  
DETAIL ELEVATION 1:10

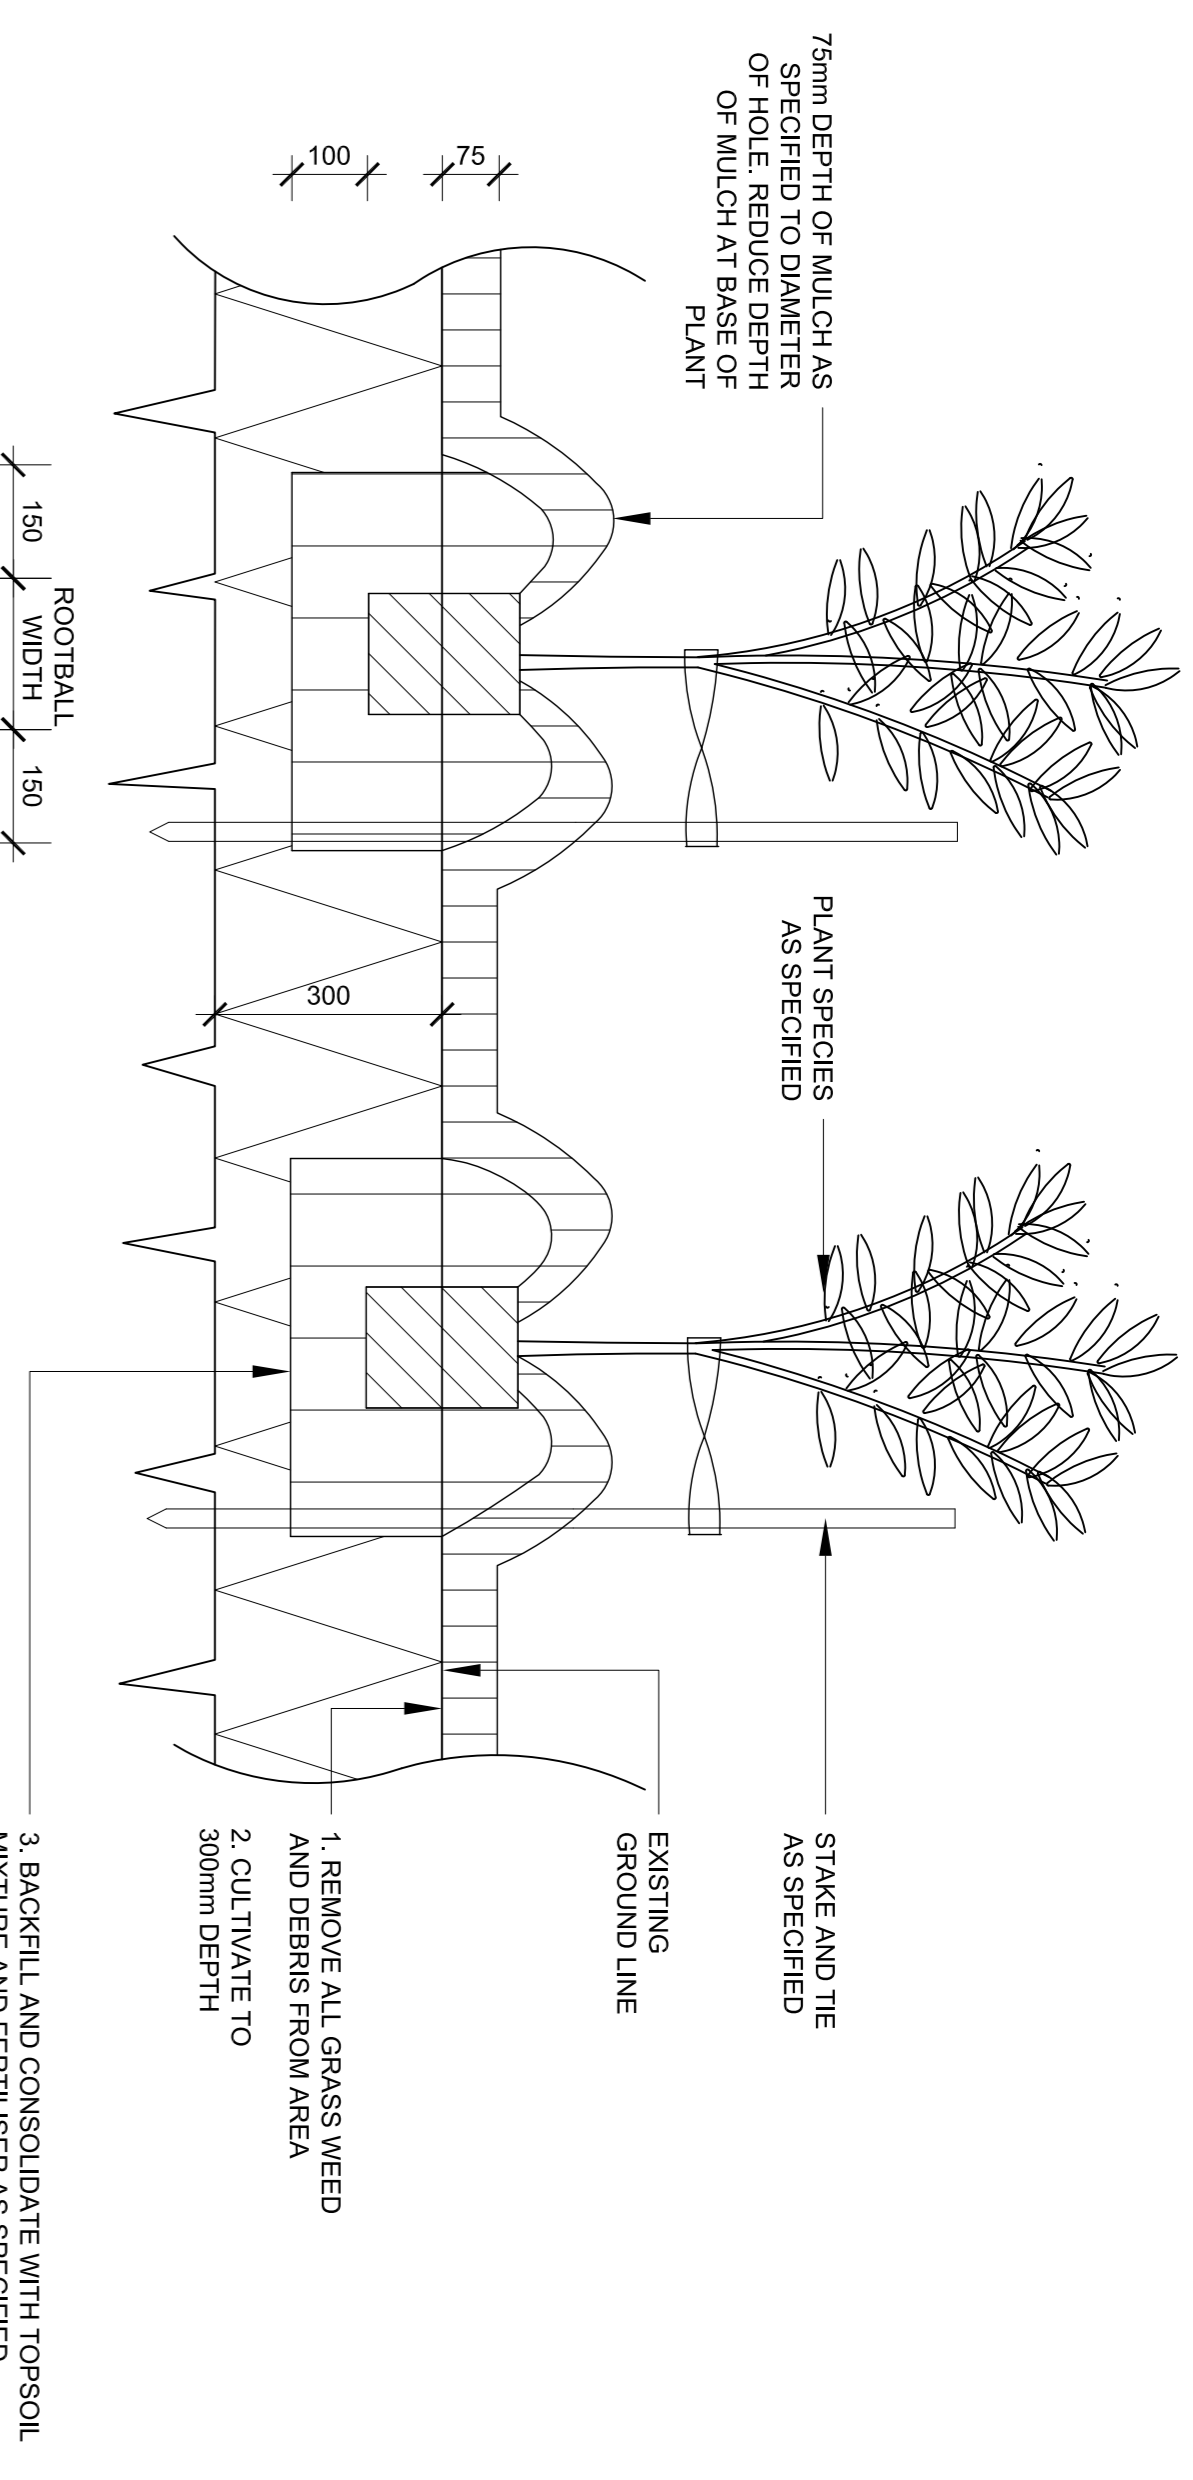

2 MASS PLANTING-MATRIX  
TYPICAL SECTION 1:10

NOTES:

PROJECT: ROTHWELL PARK MAJORS BAY ROAD, CONCORD		1:10 @ A1	
DRAWING TITLE: DA LANDSCAPE DETAILS		0 100 200 400 600mm	
CLIENT: BRARRS SPORTING CLUB		SCALE: as shown @ A1 CHECKED: AL DRAWING NO. LA02 REVISION	
ISSUE DESCRIPTION: DA SUBMISSION		CREATED: 01.12.2013 JOB NO: 13-021 DESIGNED: AL	
DATE: 06.12.2013		DRAWING NO. LA02	
A		REVISION: A	