




LOWER WALLS BRICK

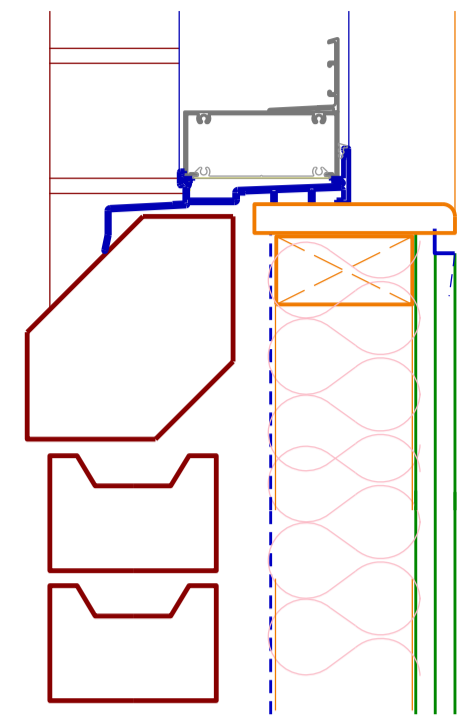


TYPE 01
Brick Veneer - Cant sill
two layers of 13mm plasterboard internally

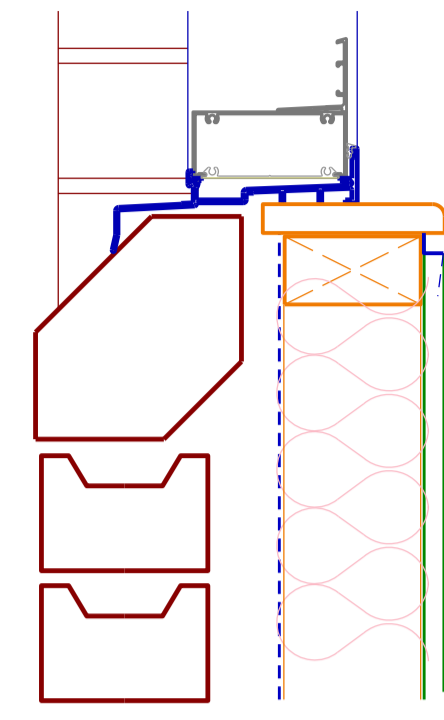


TYPE 02
Brick Veneer - Cant sill
one layer of 13mm plasterboard internally

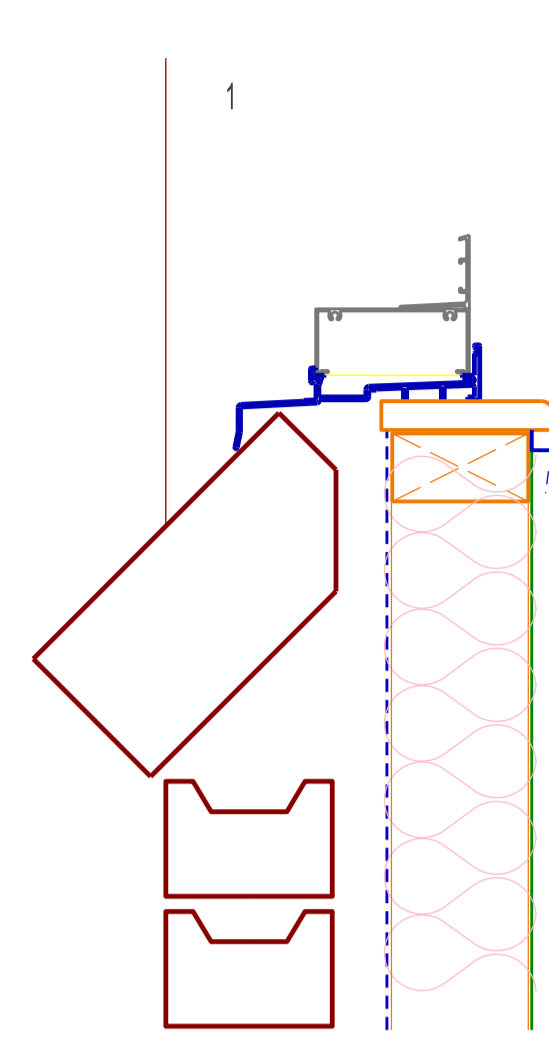


TYPE 03
Brick Veneer - Brick on edge sill
one layer of 13mm plasterboard internally

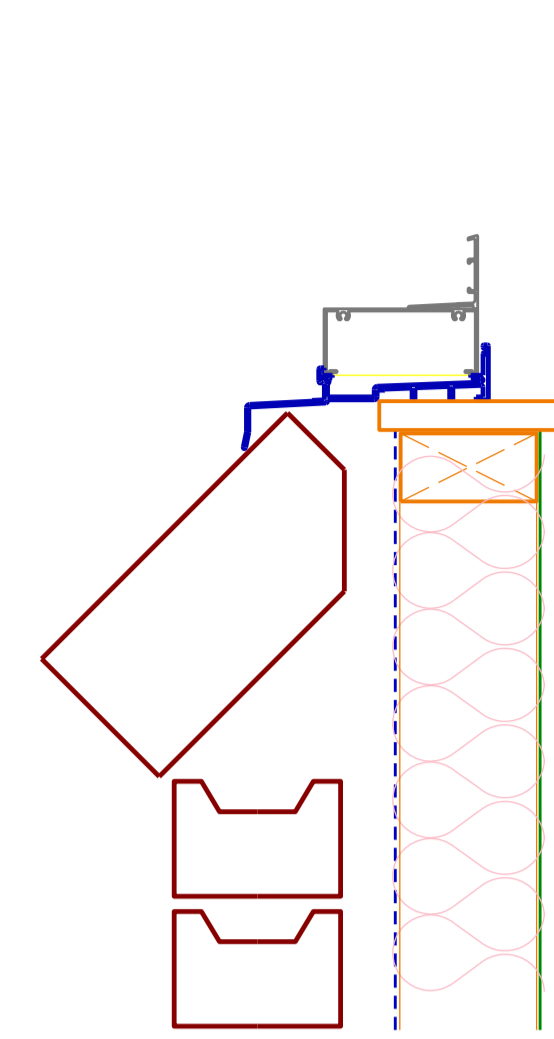

TYPE 04
Brick Veneer - Brick on edge sill
two layers of 13mm plasterboard internally

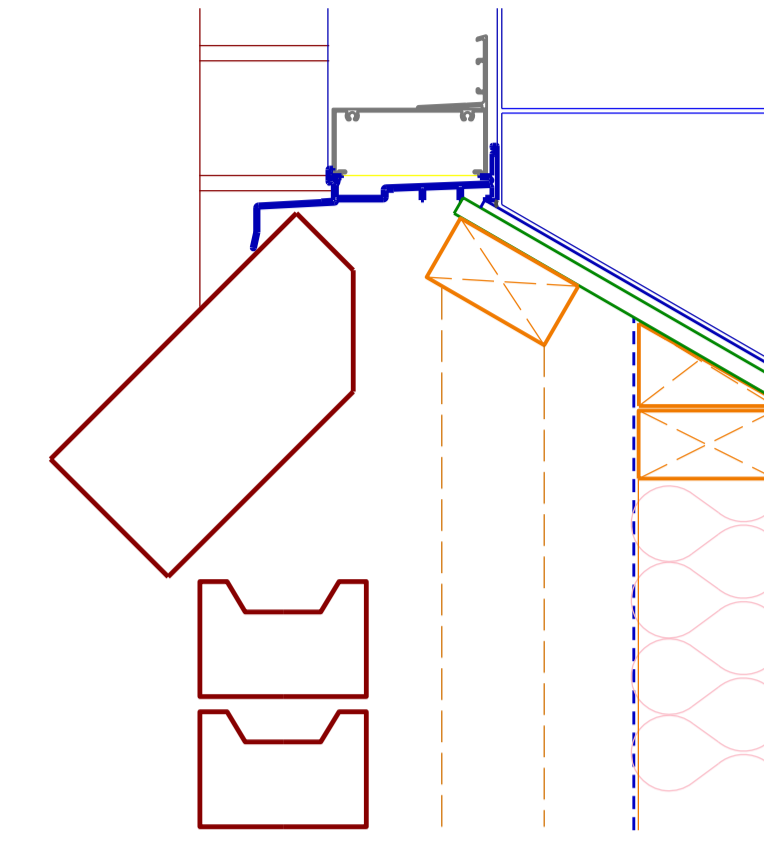


TYPE 05
KITCHEN WINDOW - cavity width varies
Brick Veneer - Brick on edge sill
one layer of 6mm fibre cement and tiles internally

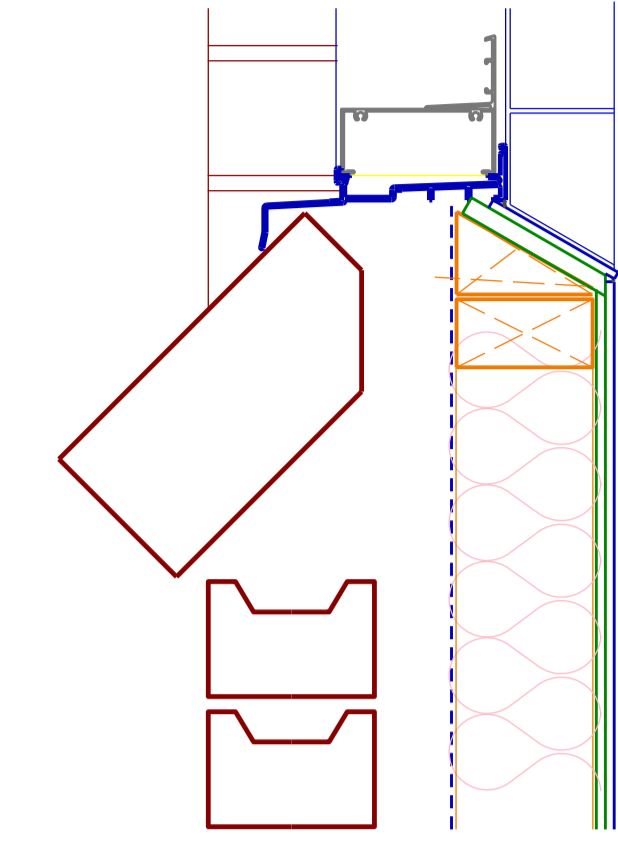


TYPE 15
Brick Veneer - Brick on edge sill
one layer of 6mm fibre cement and tiles internally


LOWER WALLS CLADDING

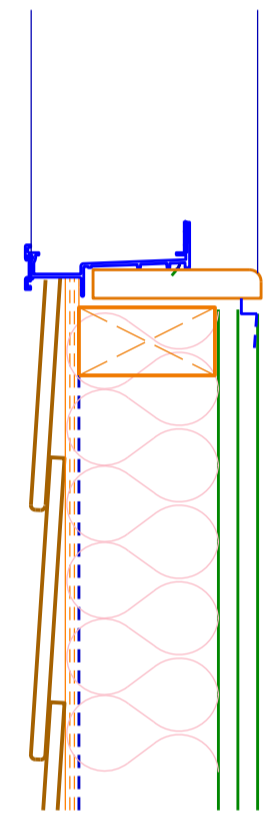


TYPE 06
Weatherboard
two layers of 13mm plasterboard internally

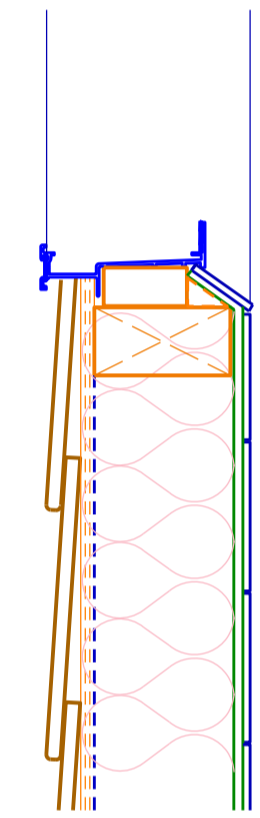

TYPE 07
Weatherboard
one layer of 6mm Fibre cement and tiles internally
one layer of 13mm plasterboard internally

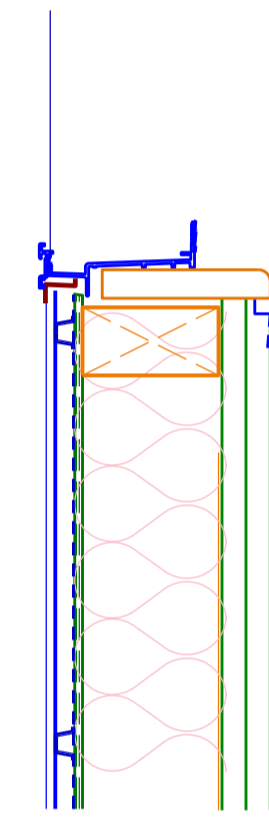


TYPE 08
Mini-Orb - 12mm furring channels,
1 layer 6mm fibre cement externally
two layers layer of 16mm plasterboard internally

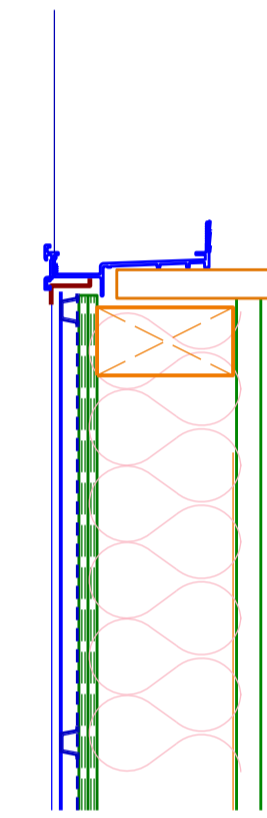


TYPE 09
Mini-Orb - 12mm furring channels,
2 layers 6mm fibre cement externally
two layers layer of 16mm plasterboard internally

WALL SET OUTS FOR INFORMATION ONLY
SITE MEASUREMENT REQUIRED
FOR ACCURATE THICKNESS
SUBSILL TYPE AND LOCATION SCHEMATIC ONLY

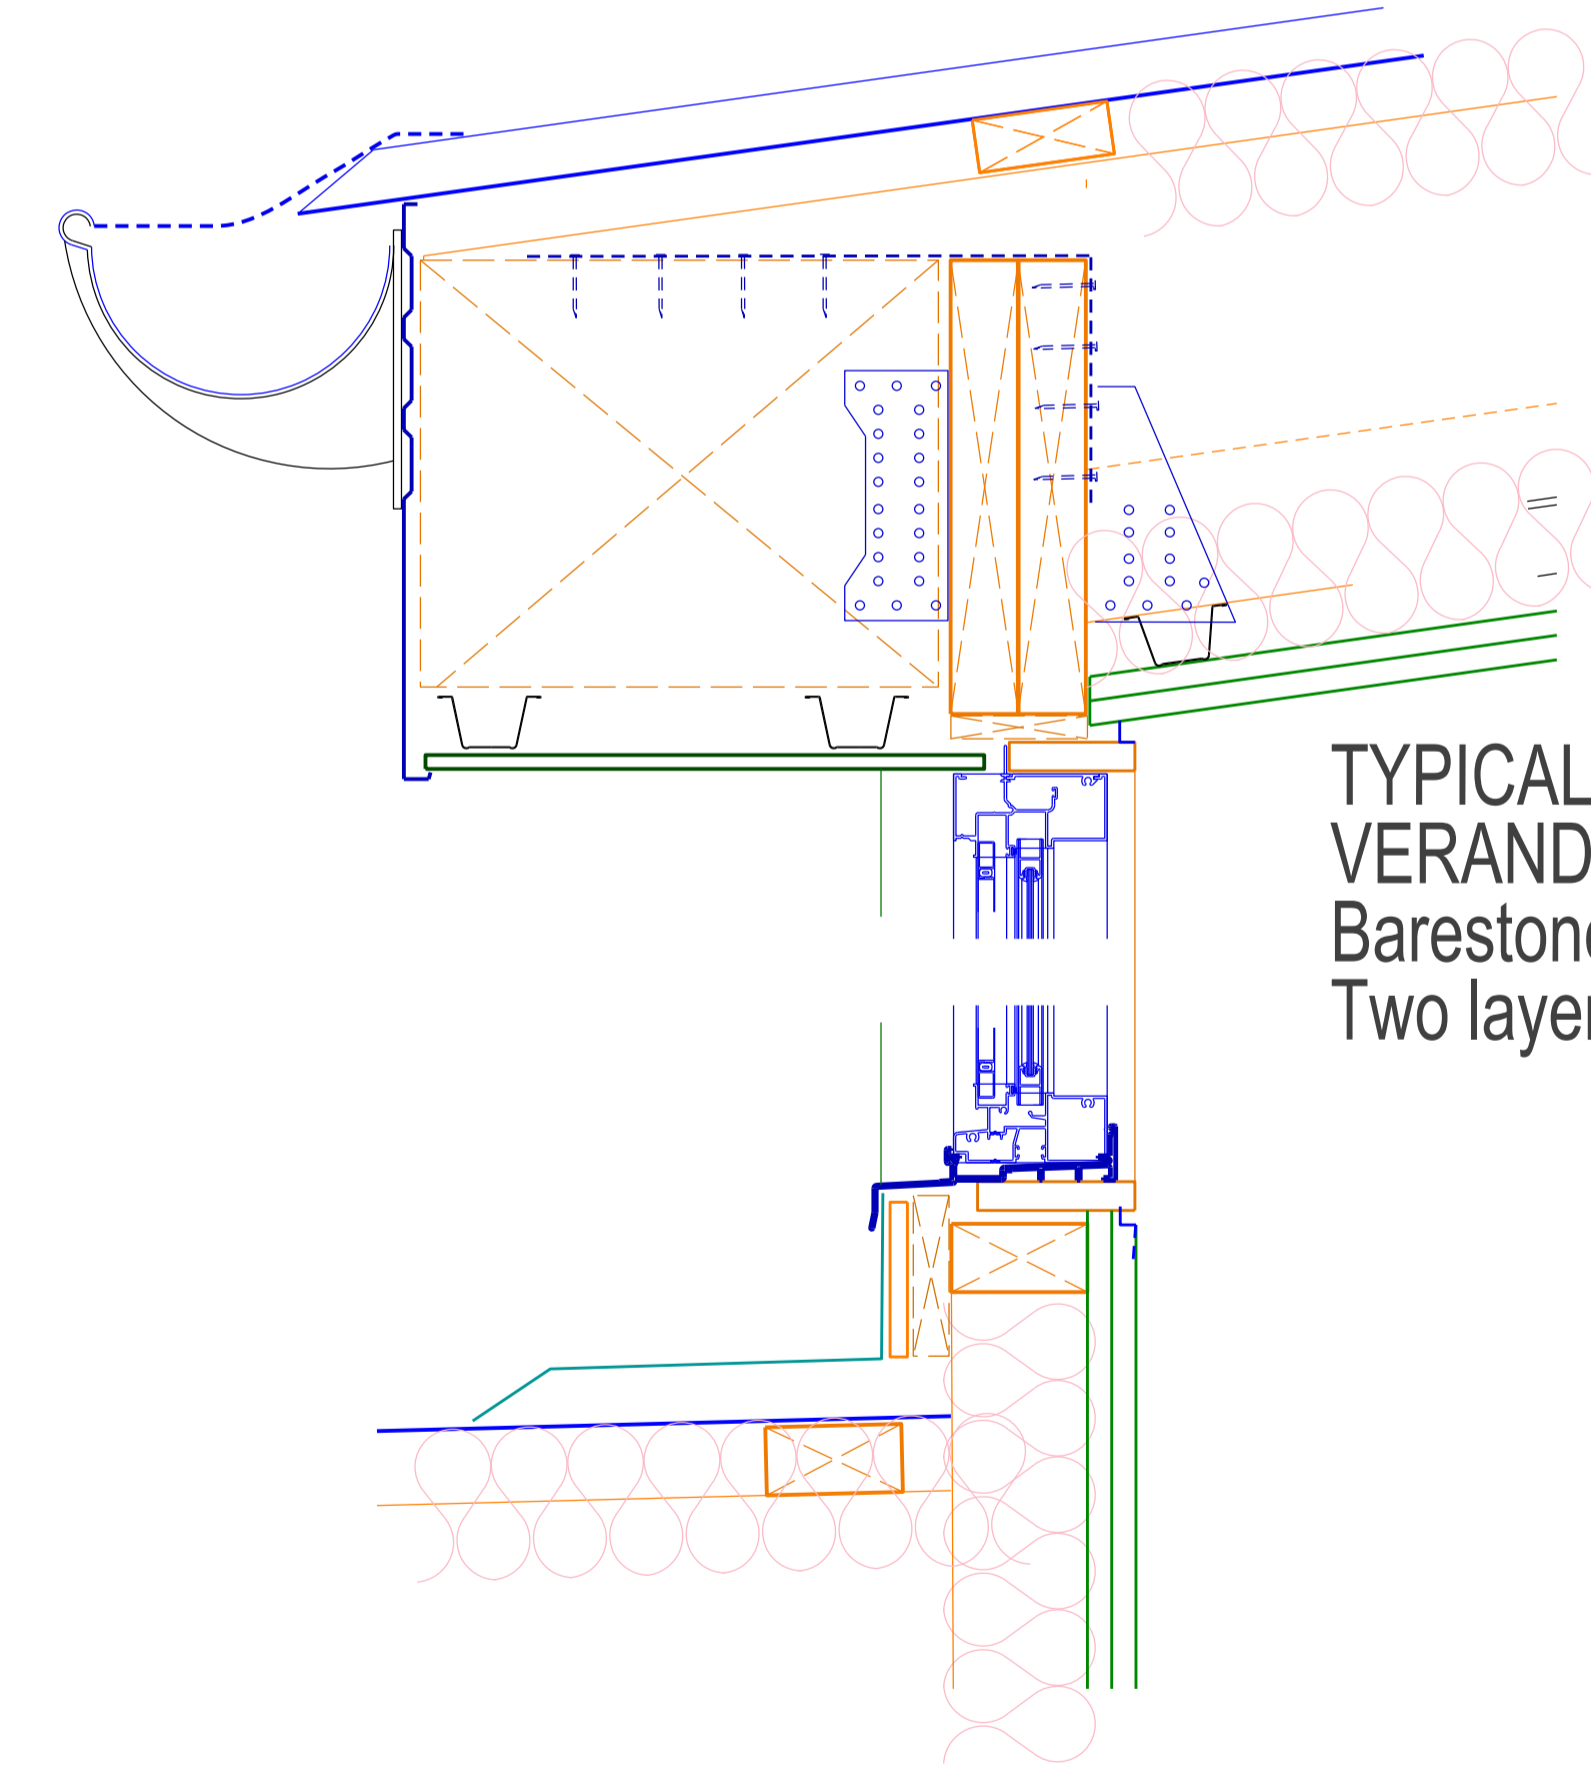


TYPICAL CURVED
VERANDA HIGHLIGHT
Barestone cladding
Two layers 13mm plasterboard


UPPER WALLS CLADDING

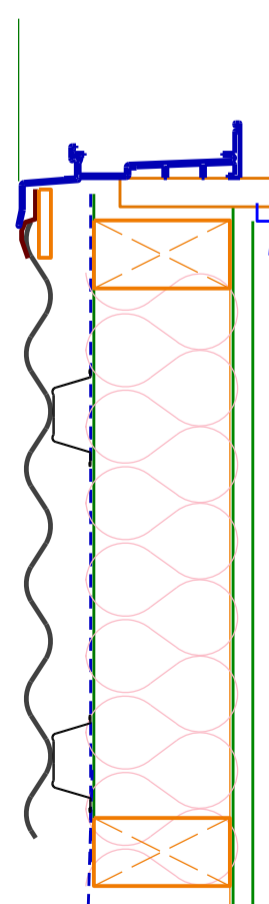


TYPE 10
Custom Orb - 25mm furring channels,
two layers layer of 13mm plasterboard internally

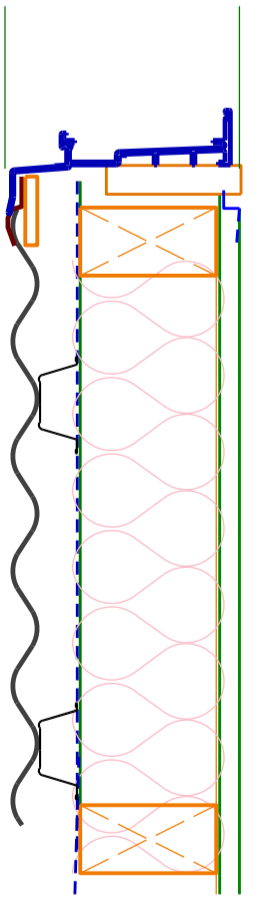


TYPE 11
Custom Orb - 25mm furring channels,
one layer of 13mm plasterboard internally

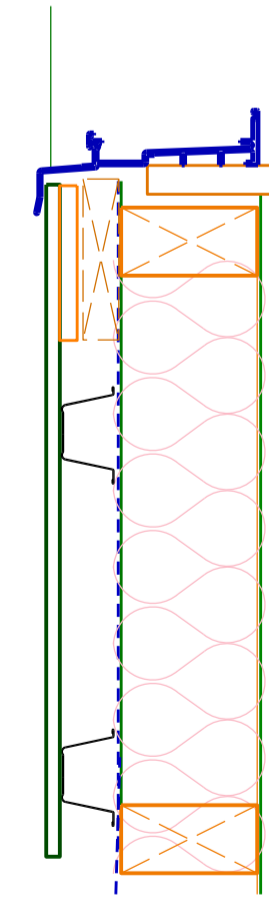

TYPE 12
Cemintel Barestone - 35mm furring channels,
two layers of 13mm plasterboard internally

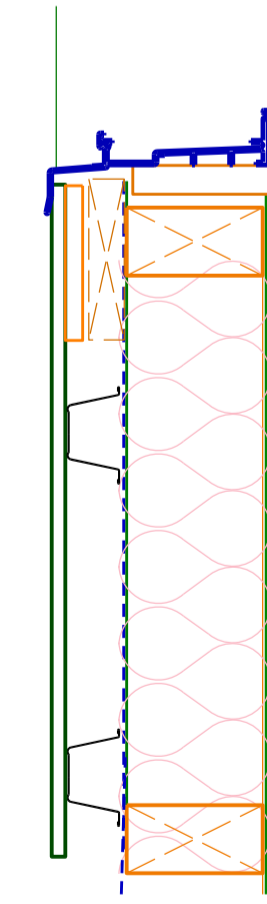

TYPE 13
Cemintel Barestone - 35mm furring channels,
one layer of 13mm plasterboard internally

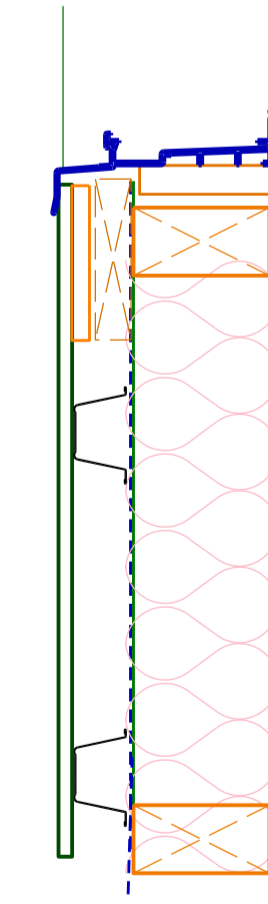

TYPE 14
Cemintel Barestone - 35mm furring channels,
one layer of 6mm fibre cement internally



Dillon & Savage Architects
40 Quinton Rd, Manly, 2095
Phone: (02) 9977 3714 Fax: (02) 9977 8215
email: dsarchs@bigpond.net.au

**LEICHHARDT
COUNCIL**

Project
Proposed Child Care Centre
Leichhardt Park

Drawing
**EXTERNAL
WALL TYPES**

A	27/9/16
Date	Amendment

Drawing No. **103 131 TD22**

Issue **A** Date **March 2015**

Scale **1:5** Drawn Checked