

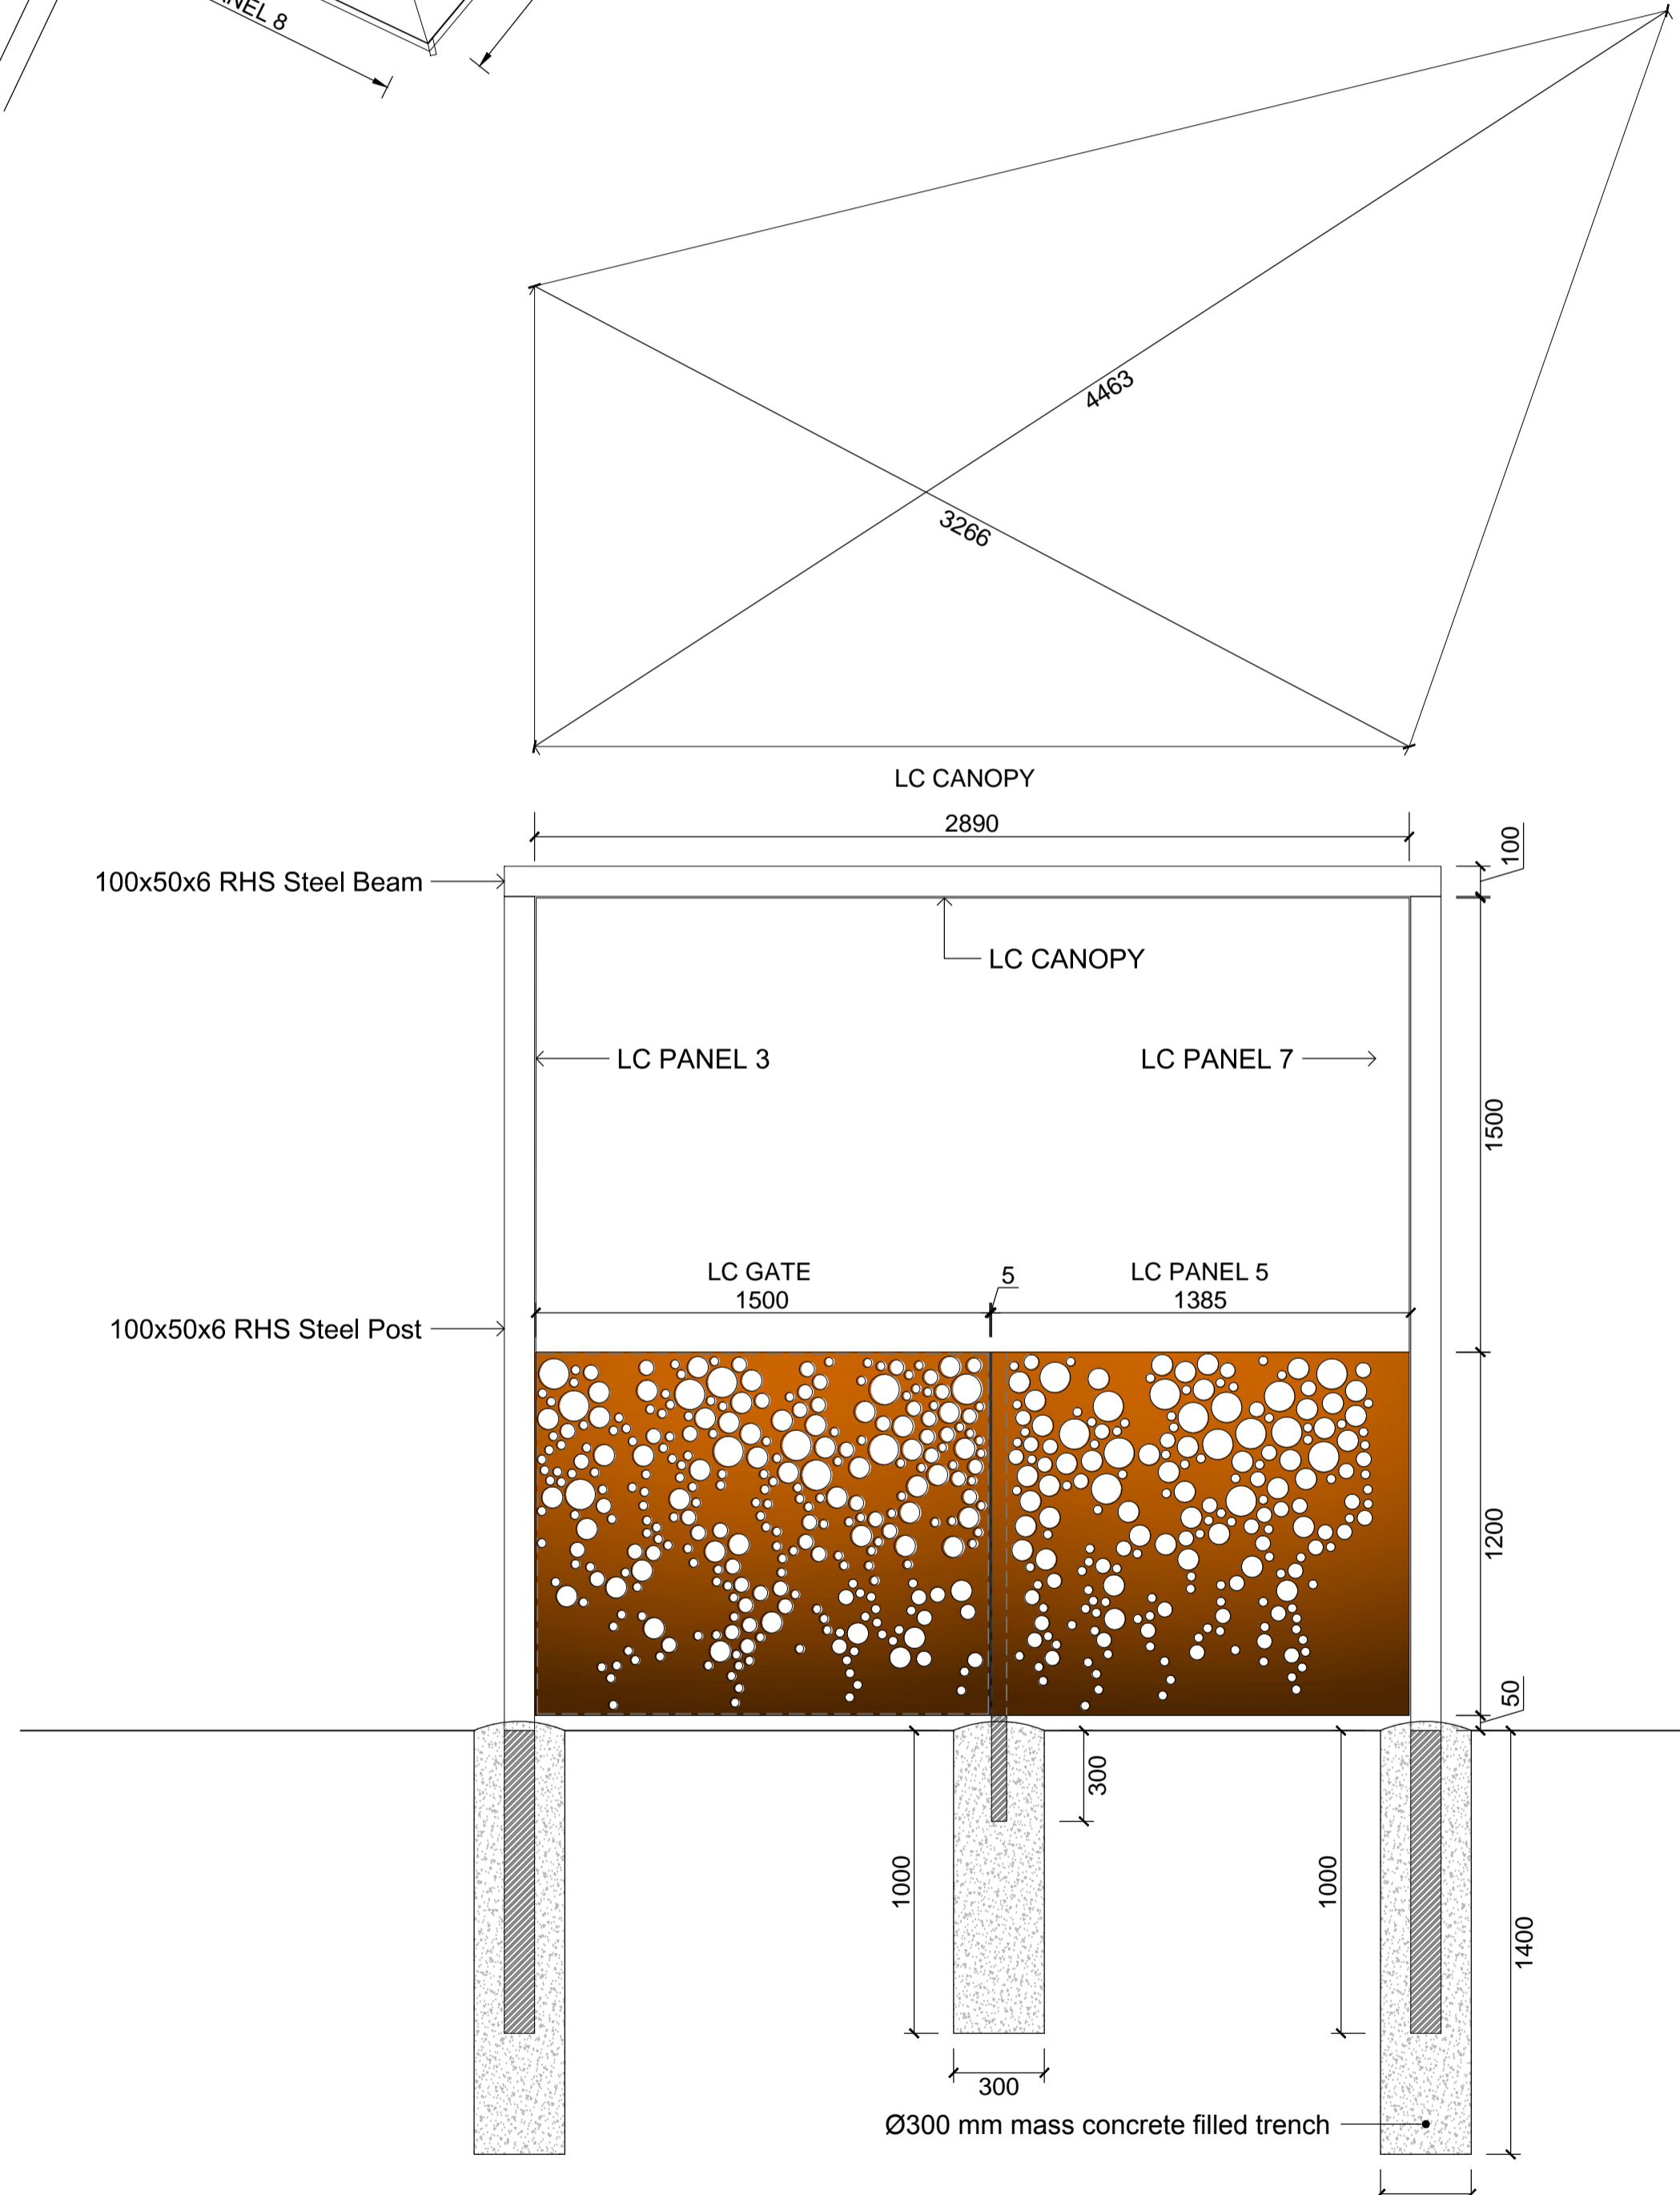


KEY PLAN

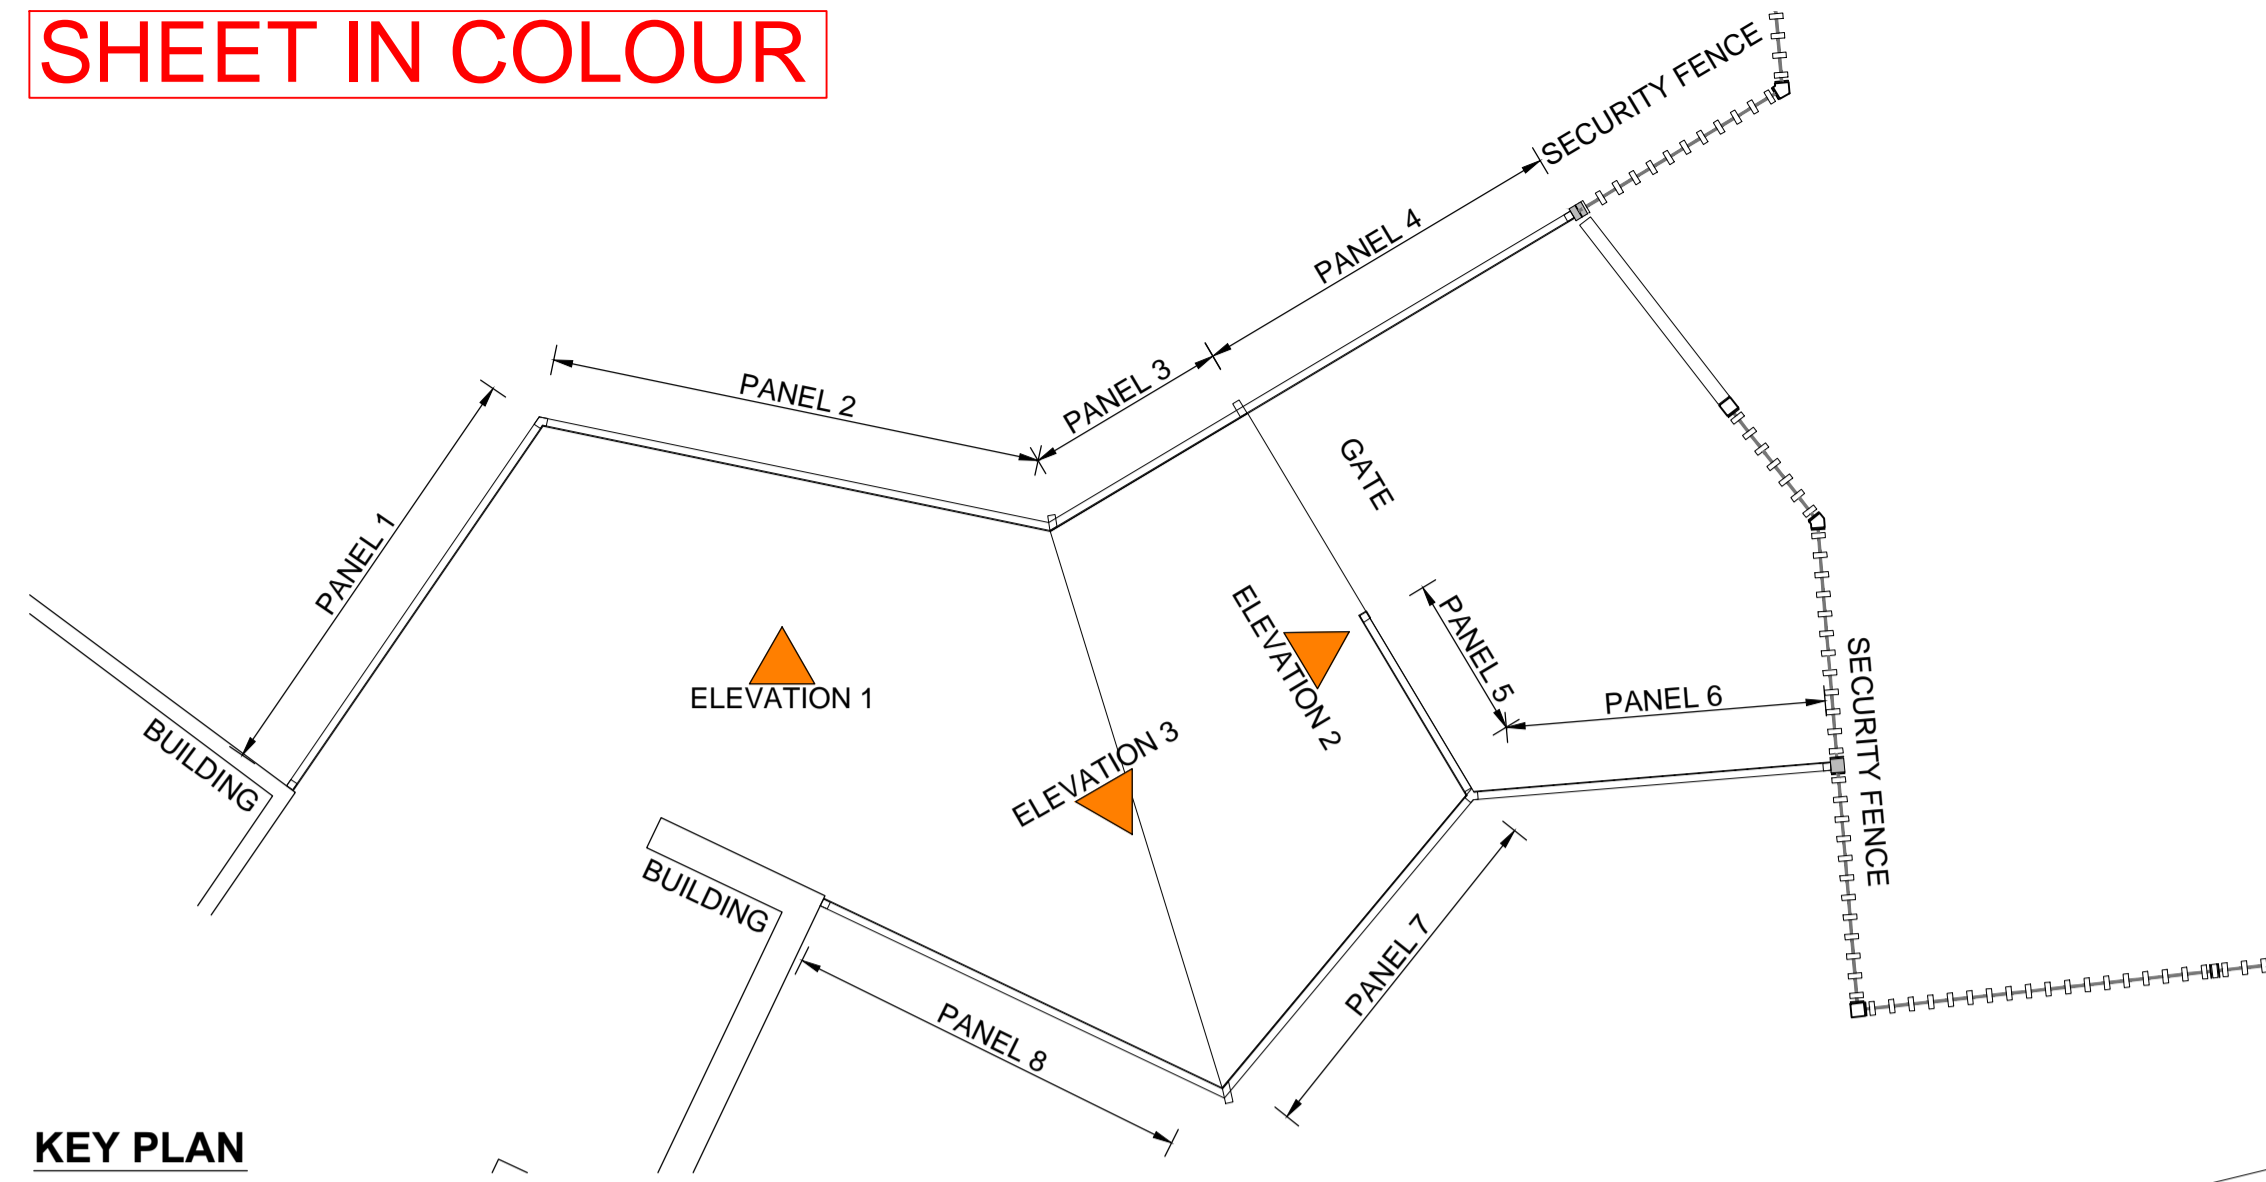

56 LASER CUT METAL FENCE, SCREEN & CANOPY
L-015 Detailed Elevation 2 Scale 1:20

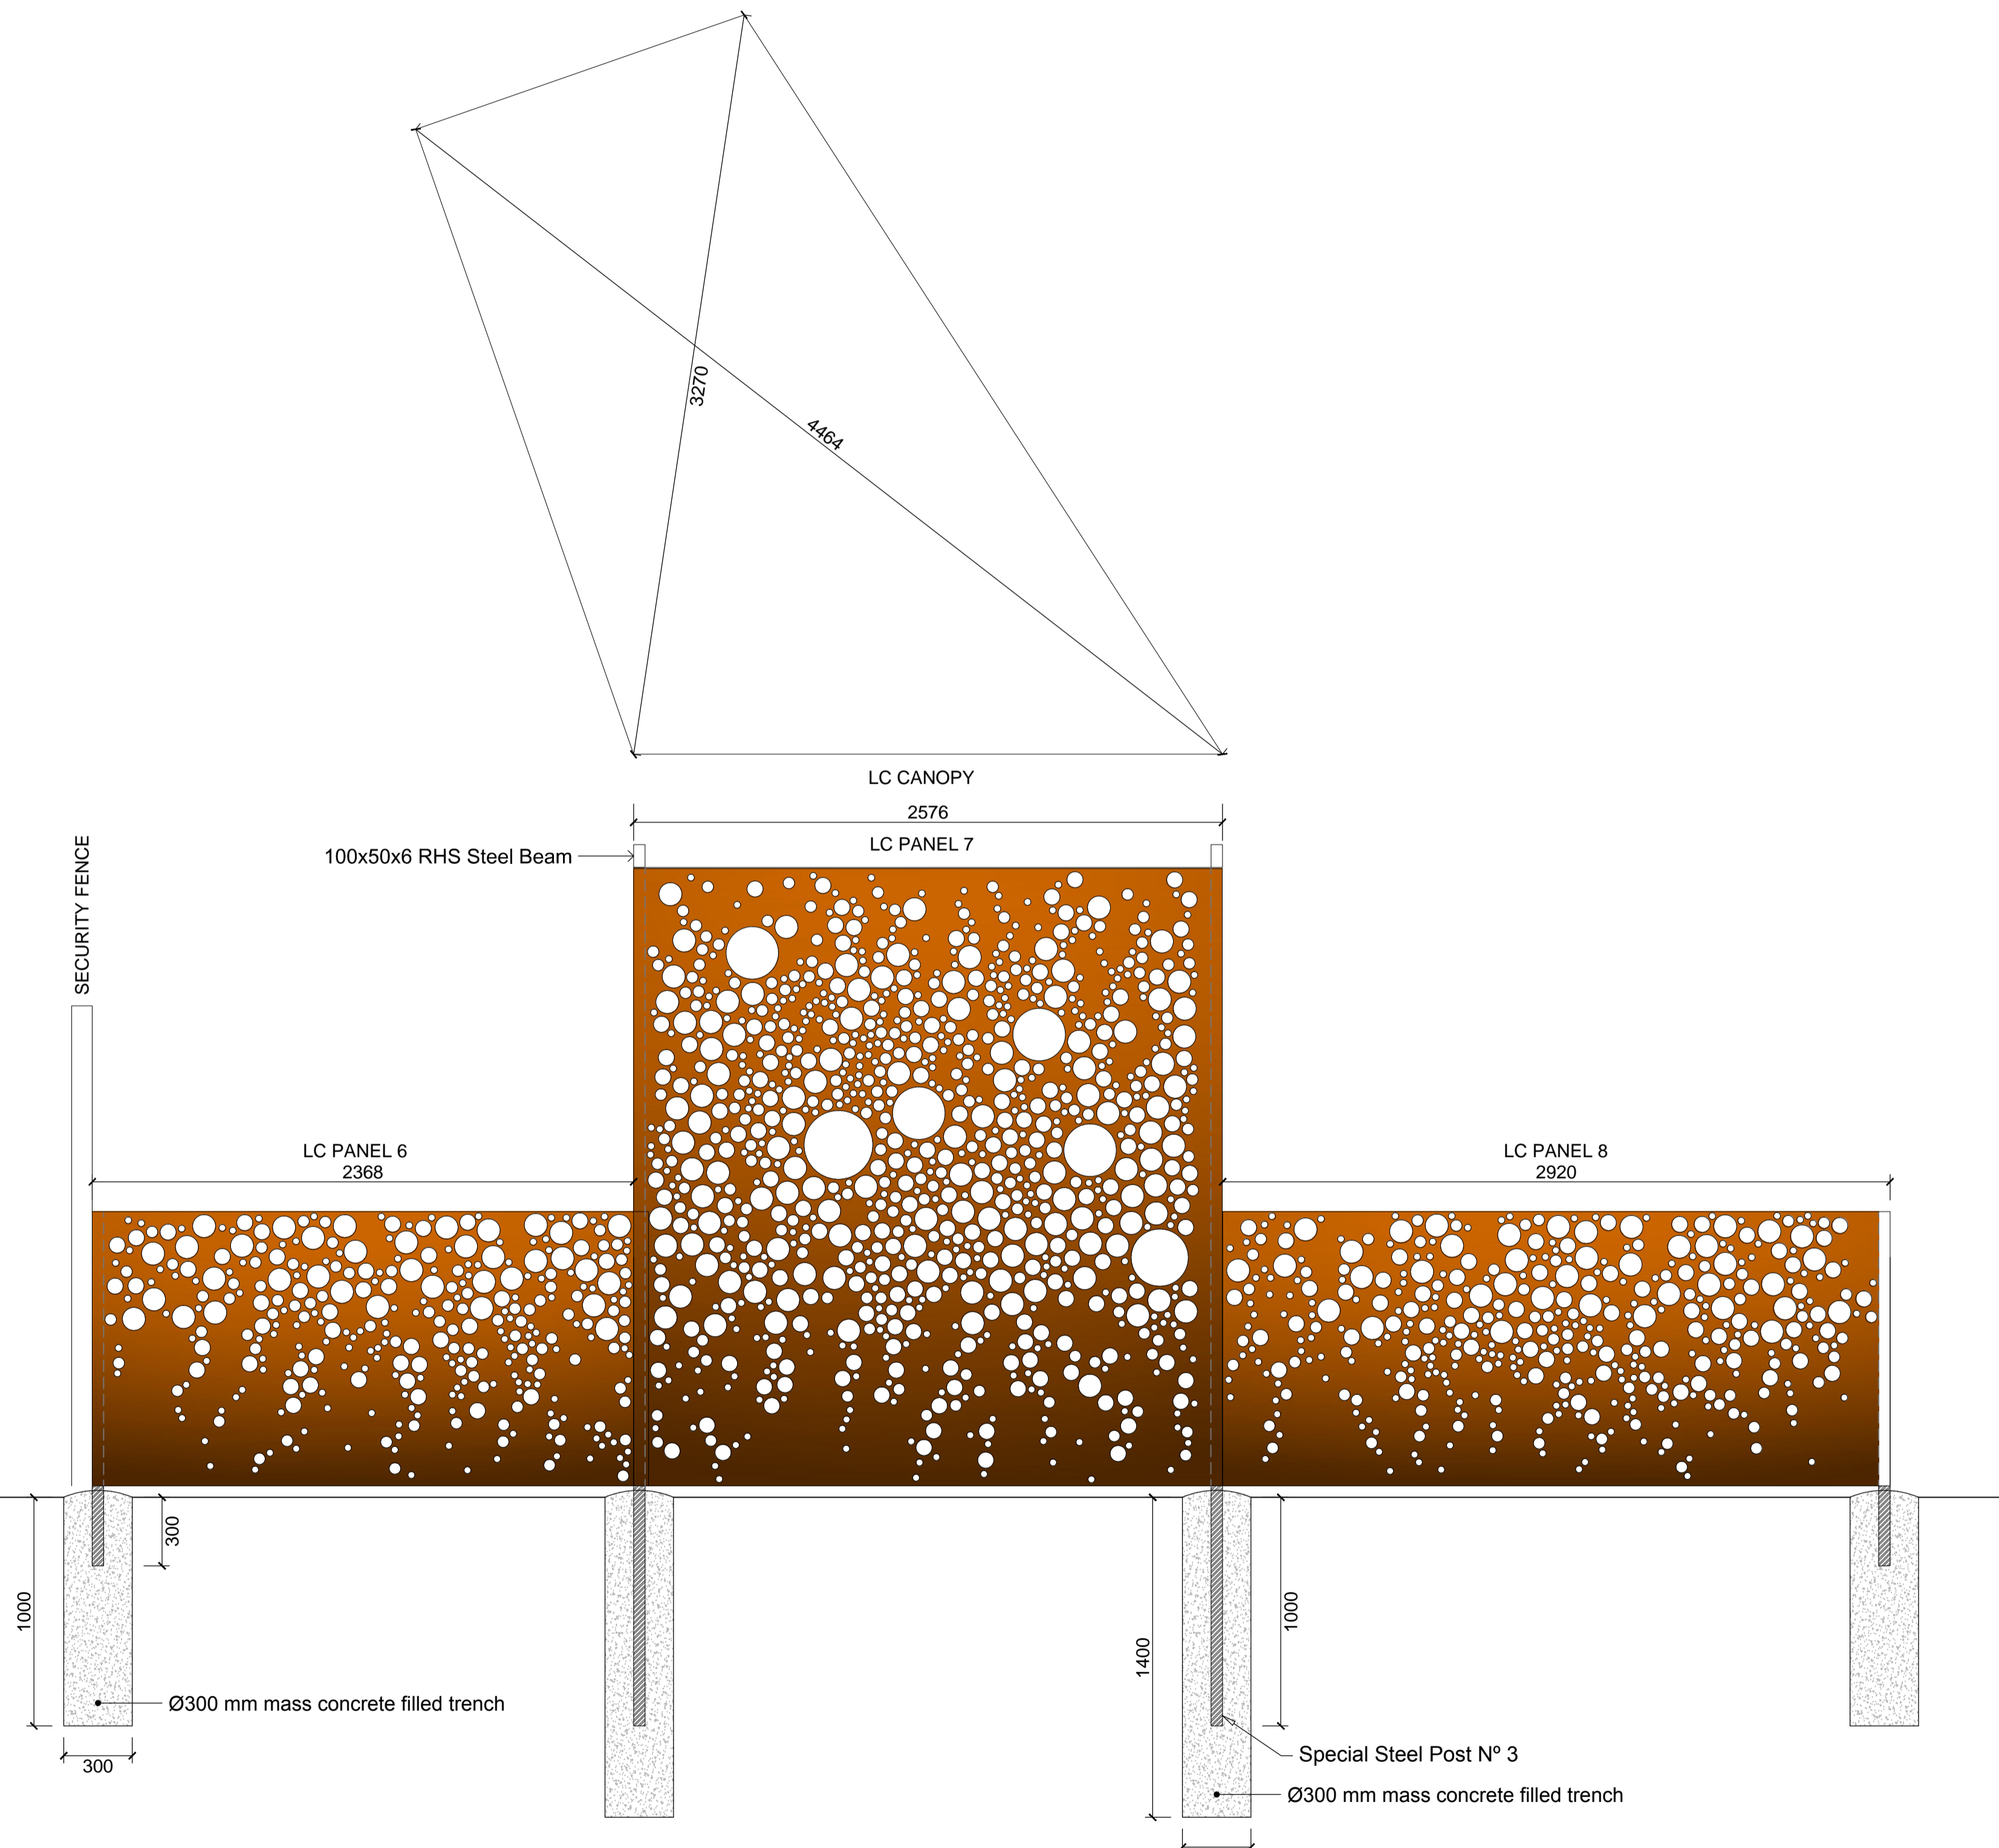

57 LASER CUT METAL FENCE, SCREEN & CANOPY
L-015 Detailed Elevation 3 Scale 1:20

<p>LANDSCAPE ARCHITECT</p> <p>Corkery Consulting ABN 61 003 785 153 Suite 3, 38 Albany Street St Leonards NSW 2065 T (02) 9906 6636 F (02) 9906 6634 E office@corkeryconsulting.com www.corkeryconsulting.com</p>		<p>IN COLLABORATION WITH</p> <p>Dillon & Savage Architects 40 Quinton Rd, Manly, 2095 Phone: (02) 9977 3714 Fax: (02) 9977 8215 email: dsarchs@bigpond.net.au</p>		<p>CLIENT</p> <p>LEICHHARDT COUNCIL</p>		<p>DRAWING TITLE</p> <p>DETAILS SHEET 11 OF 13</p>		<p>PROJECT</p> <p>PROPOSED CHILD CARE CENTRE LEICHHARDT PARK</p>		<p>SCALE</p> <p>AS SHOWN</p>		<p>STATUS</p> <p>CONSTRUCTION ISSUE</p>			
<p>REV DATE DESCRIPTION AMEND</p> <p>A 29.06.15 ISSUED FOR CONSTRUCTION EH</p>		<p>LANDSCAPE ARCHITECTURE Urban Design</p>		<p>CLIENT</p>		<p>DRAWING No</p> <p>L-015</p>		<p>REVISION</p> <p>A</p>		<p>SCALE</p> <p>NORTH</p>		<p>DRAWN BY</p> <p>EH</p>		<p>APPROVED BY</p> <p>NC</p>	
<p>0 10 20 30 40 50 60 70 80 90 100mm ON ORIGINAL</p>		<p>ORIGINAL MEDIA SIZE</p> <p>A1</p>		<p>PHASE</p> <p>P100%</p>		<p>SCALE</p> <p>AS SHOWN</p>		<p>SCALE</p> <p>AS SHOWN</p>		<p>SCALE</p> <p>AS SHOWN</p>		<p>SCALE</p> <p>AS SHOWN</p>			