




PLAN

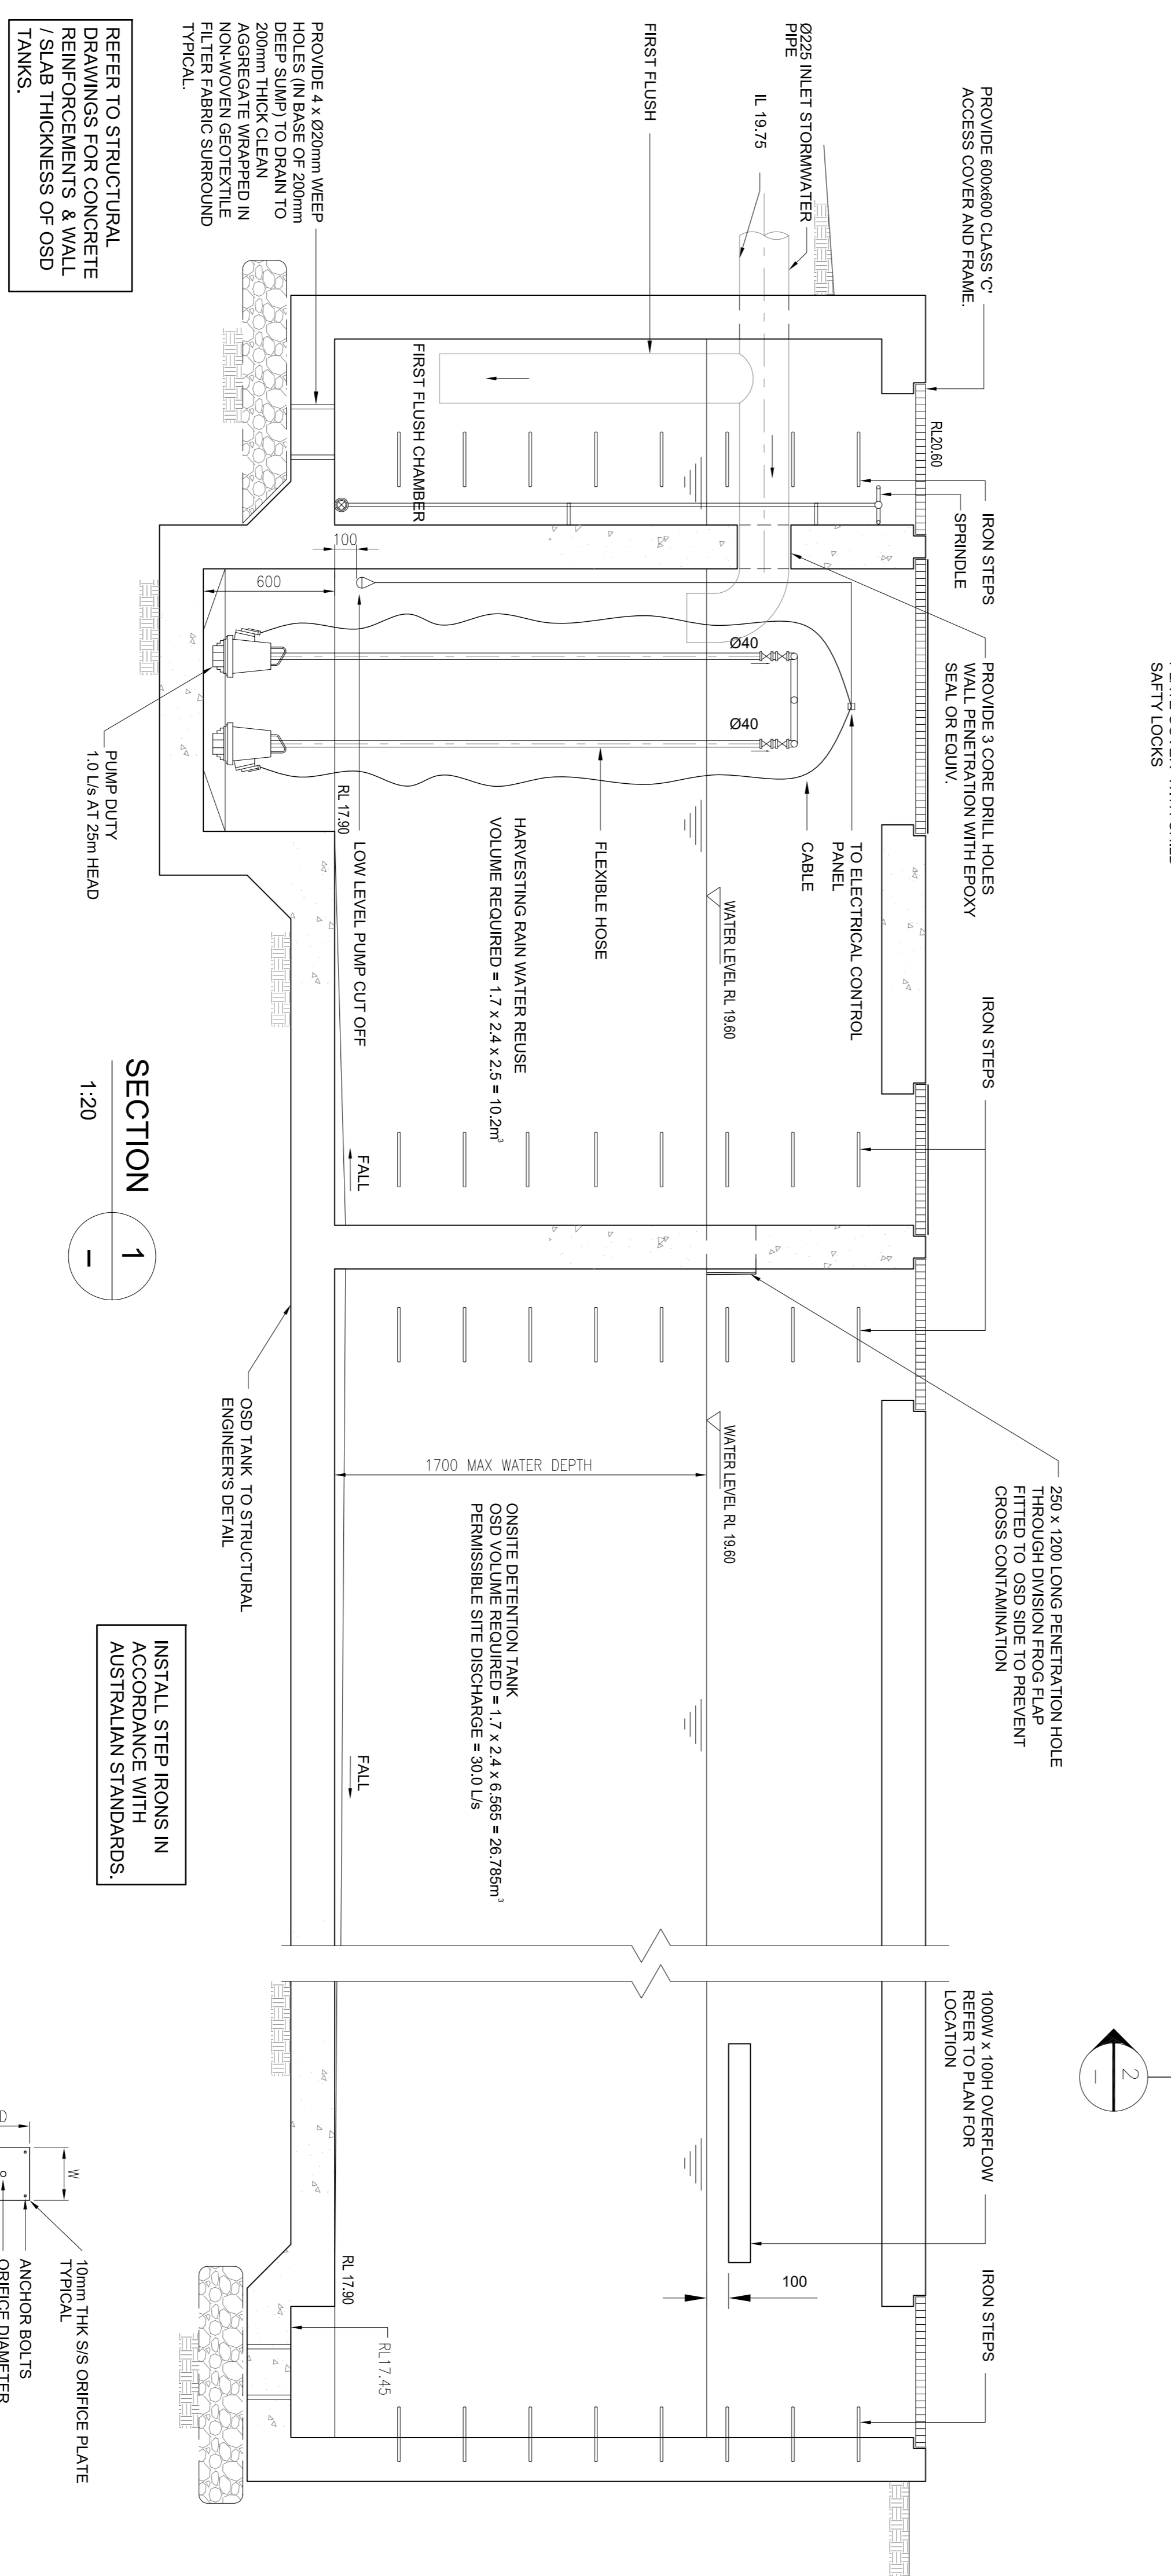


SECTION 1
1:20

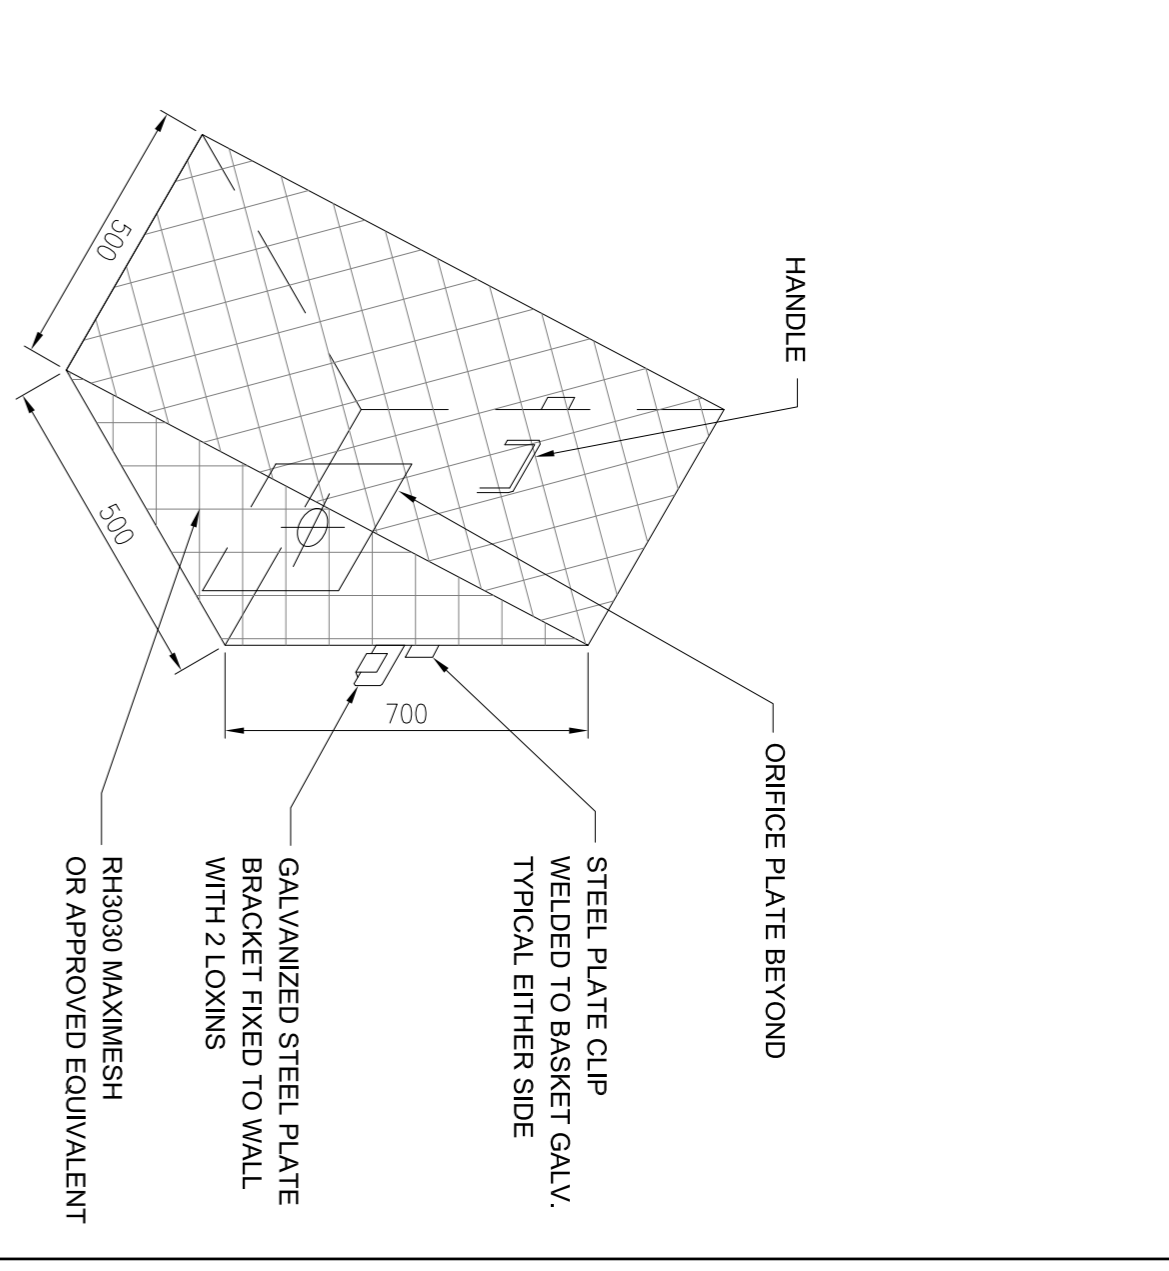

TRASH SCREEN DETAIL
NTS

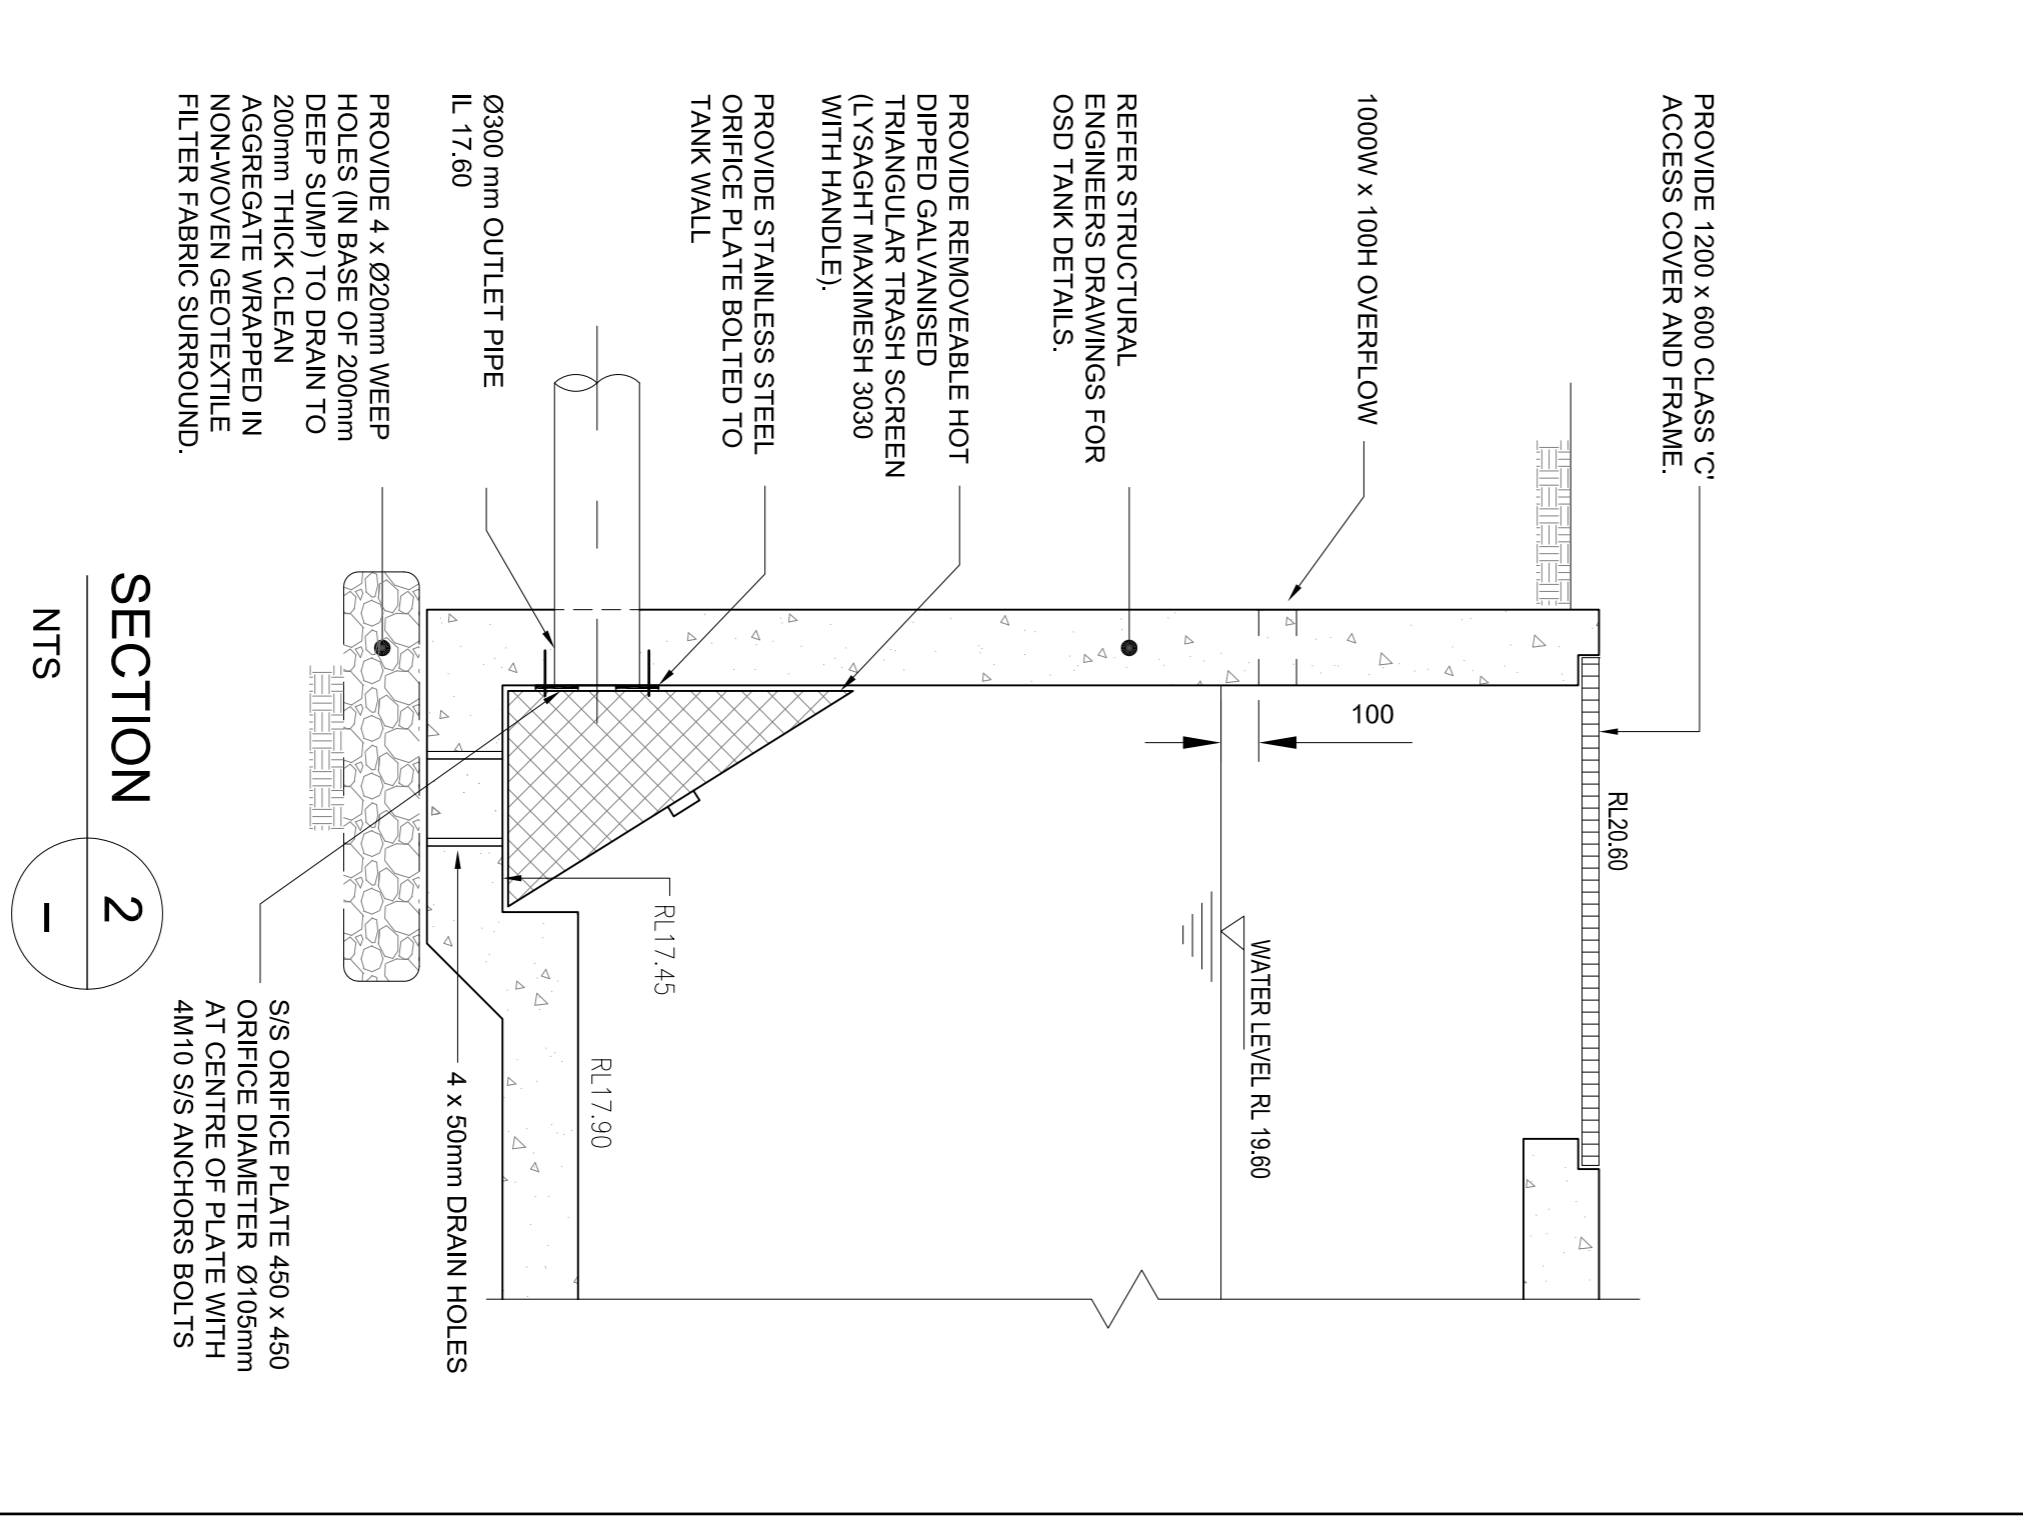

SECTION 2
NTS

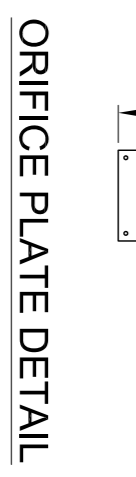

ORIFICE PLATE DETAIL

ISSUED FOR CONSTRUCTION

<p>CAD FILENAME: S:\jobs\2014\14226 - Leichhardt Park Childcare Centre\c - Drawings\14226\H06-OSD TANK DETAILS (B).dwg</p>	
<p>1 22.07.15 TO 30.03.15 TO 23.03.15 TO</p>	<p>ISSUED FOR CONSTRUCTION ISSUED FOR TENDER ISSUED FOR TENDER</p>
<p>REV DATE APPRD</p>	<p>REVISION DETAILS</p>
<p>THE CONSULTANT'S RESPONSIBILITY IS LIMITED TO THE DESIGN OF THE STRUCTURE OF THE OSD TANK AND THE TRASH SCREEN. THE CONSULTANT DOES NOT GUARANTEE THE ACCURACY OF THE INFORMATION PROVIDED IN THIS DRAWING. THE CLIENT IS ADVISED THAT THE CONSULTANT HAS NOT CONDUCTED VISUAL INSPECTIONS OF THE SITE OR THE EXISTING CONDITIONS. THE CLIENT IS ADVISED THAT THE CONSULTANT HAS NOT CONDUCTED VISUAL INSPECTIONS OF THE SITE OR THE EXISTING CONDITIONS. THE CLIENT IS ADVISED THAT THE CONSULTANT HAS NOT CONDUCTED VISUAL INSPECTIONS OF THE SITE OR THE EXISTING CONDITIONS.</p>	
<p>OLSEN Infrastructure P: 8007 8803 M: 043 988 898 www.olseninfrastructure.com.au PO Box 452 KELLYVILLE NSW 2155 Unit 11, 14 Gladstone Road CASTLE HILL NSW 2154</p>	
<p>ARCHITECT: Dillon & Savage Architects 40 Quinlan Rd, Manly, 2095 Phone: (02) 9977 3714 Fax: (02) 9977 8215 Email: dsavage@dsajpandnhsu.com</p>	
<p>CLIENT: LEICHHARDT COUNCIL 7-15 Wertheim St, Leichhardt NSW 2040 Phone: (02) 9587 8222 Fax: (02) 9587 9111 Email: leichhardt@mc.nsw.gov.au</p>	
<p>PROJECT: LEICHHARDT PARK CHILD CARE CENTRE</p>	
<p>DRAWING TITLE: HYDRAULIC SERVICES OSD TANK DETAILS</p>	
<p>DRAWING SCALE 1:25</p>	<p>DRAWING No. H06</p>
<p>DRAWN: MT DESIGNED: TK APPROVED:</p>	<p>SHEET: 7 OF 9 JOB NUMBER 14226</p>