


# MAJORS BAY ROAD

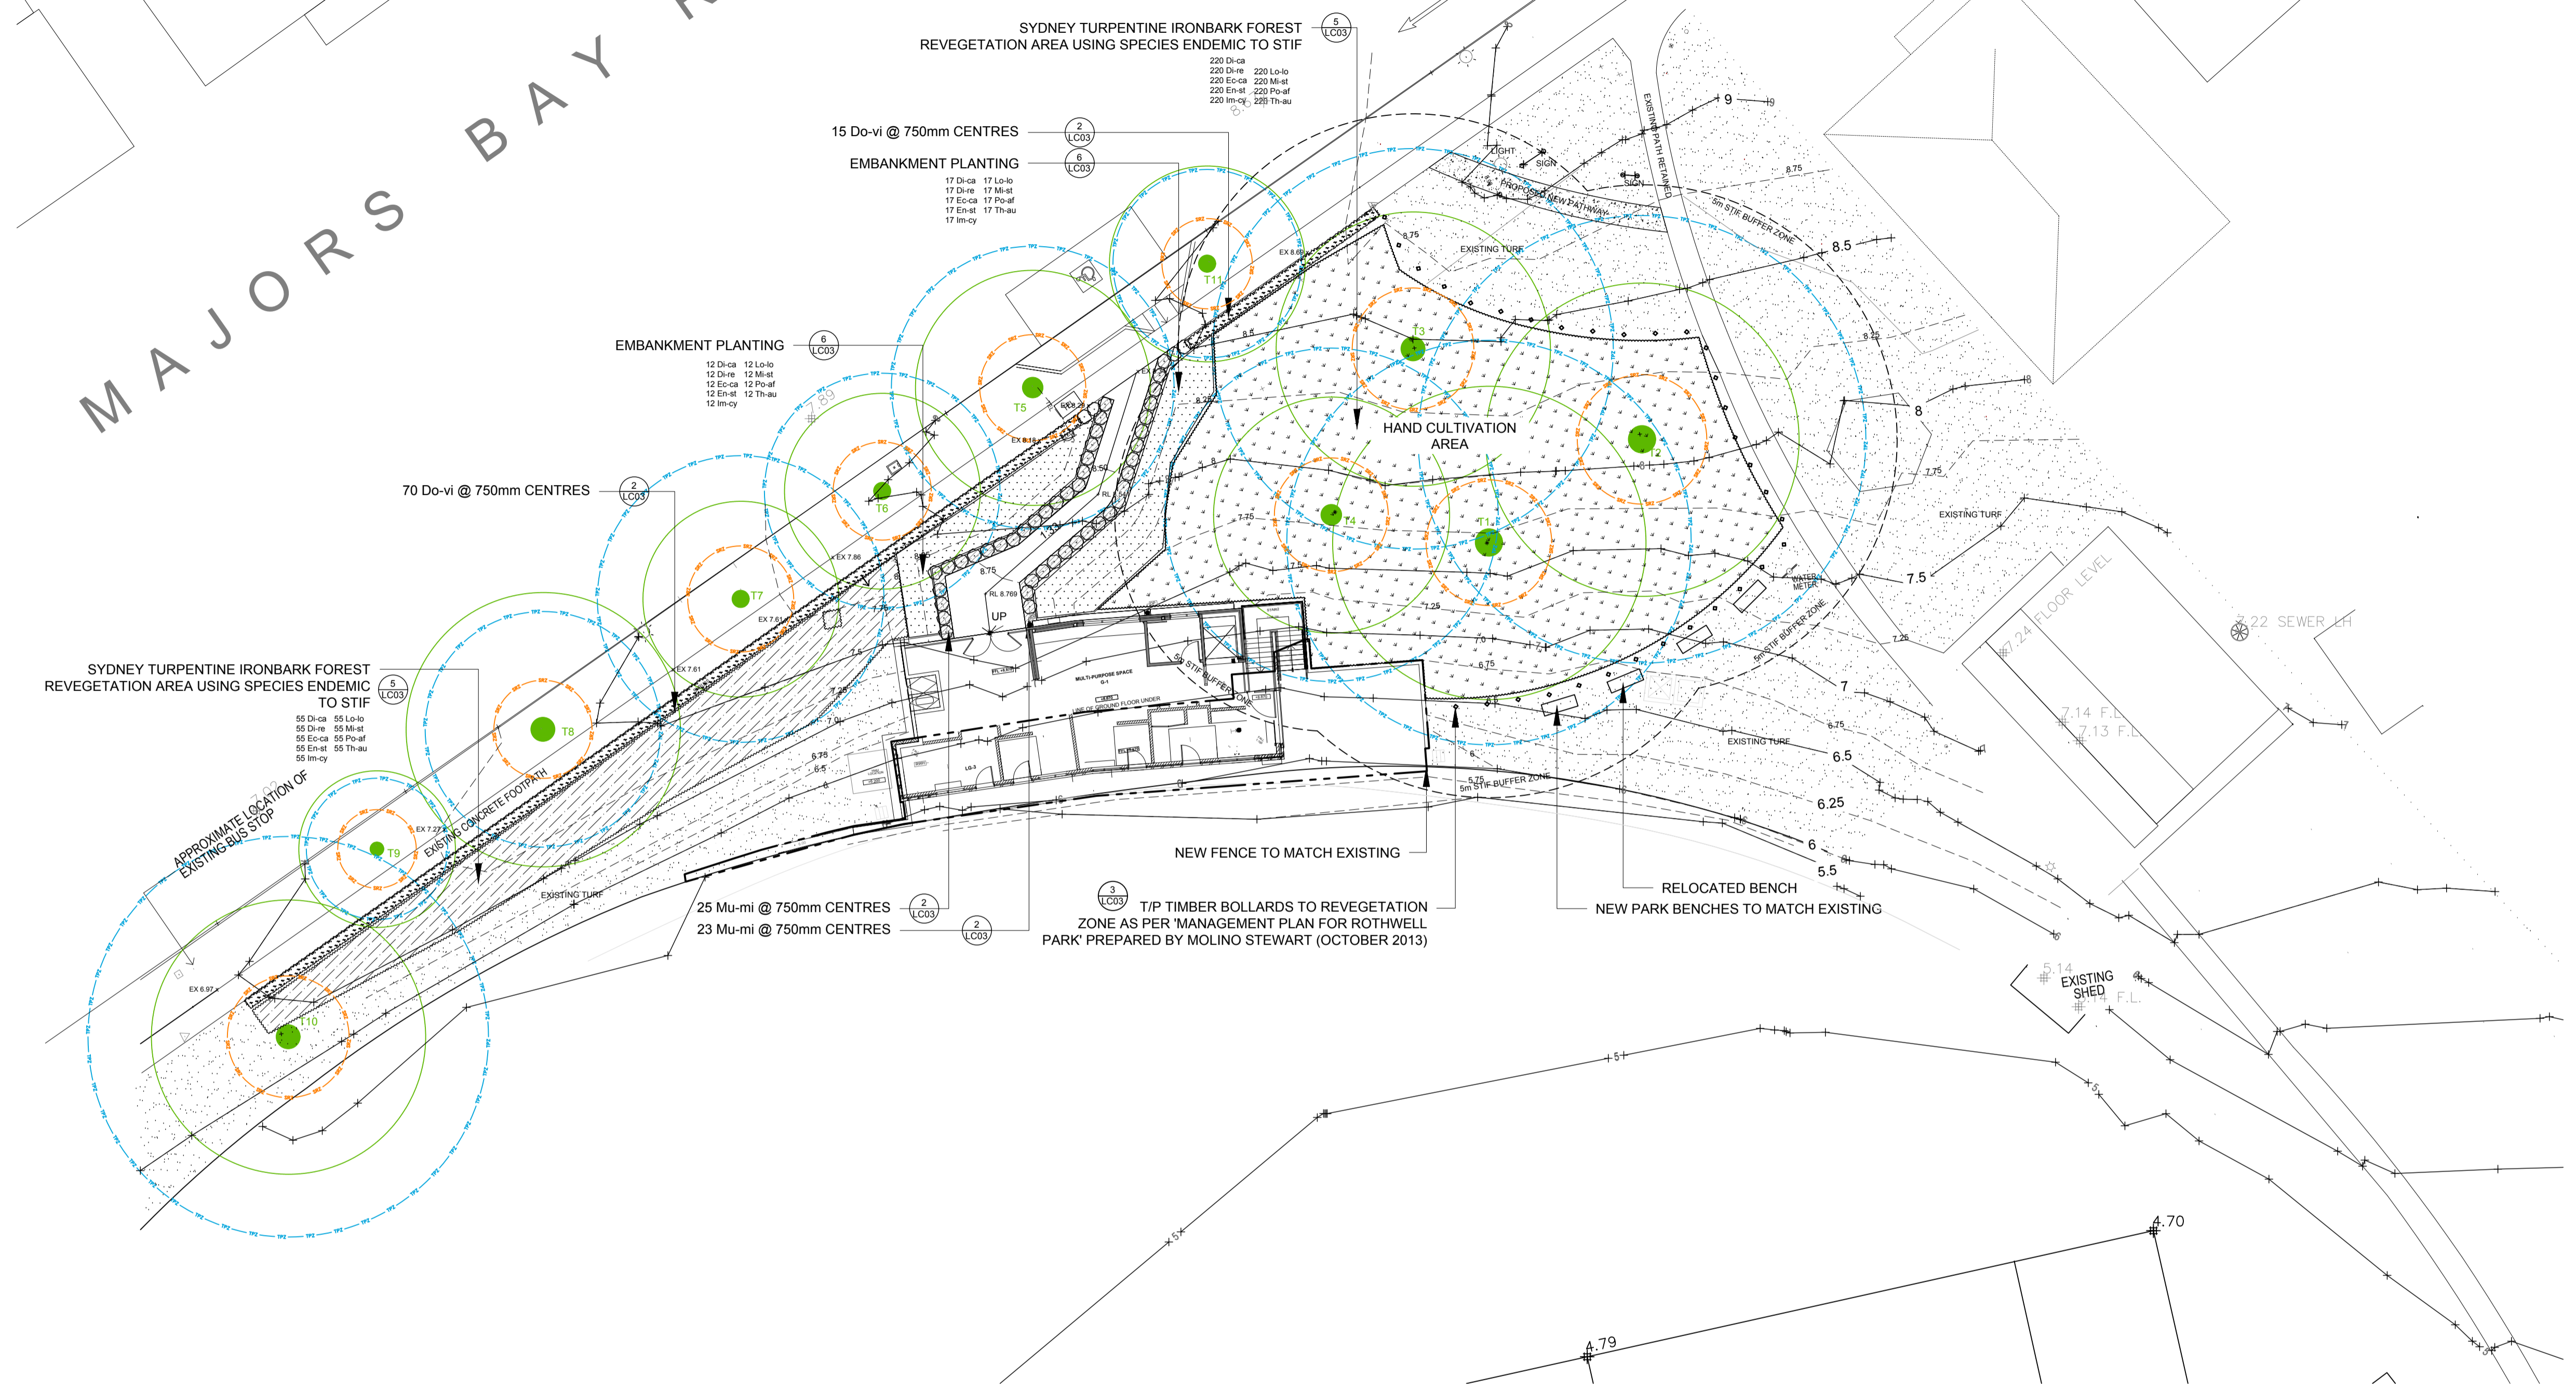

## PLANT SCHEDULE

ID	BOTANICAL NAME	COMMON NAME	HEIGHT (m)	SIZE	QTY
<b>SHRUBS</b>					
Do-vi	<i>Dodonaea viscosa purpurea</i>	Purple Leaved Hob-Bush	3m	300mm	85
Mu-mi	<i>Murraya 'Min-A-Min'</i>	Mini Orange Jessamine	1m	300mm	48
<b>GROUNDCOVERS</b>					
Di-ca	<i>Dianella caerulea</i>	Paroo Lily	0.5m	Tube	304
Di-re	<i>Dichondra repens</i>	Kidney Weed	0.1m	Tube	304
Ec-ca	<i>Echinopogon caespitosus</i>	Hedgehog Grass		Tube	304
En-st	<i>Entolasia stricta</i>	Wiry Panic		Tube	304
Im-cy	<i>Imperata cylindrica</i>	Blady Grass		Tube	304
Lo-lo	<i>Lomandra longifolia</i>	Spiny-headed mat-rush	1m	Tube	304
Mi-st	<i>Microlaena stipoides</i>	Weeping Grass	0.7m	Tube	304
Po-af	<i>Poa affinis</i>			Tube	304
Th-au	<i>Themeda australis</i>	Kangaroo Grass	1.5m	Tube	304

**NOTE:**  
 \* Plant quantities on planting plan take precedence over quantities identified in this schedule.

**LEGEND:**

	SITE BOUNDARY		PROPOSED SHRUBS		PROPOSED GROUNDCOVERS
	EXISTING TREE RETAINED WITH TPZ DASHED		TURF		EMBANKMENT PLANTING
	EXISTING CONTOUR		HAND CULTIVATION AREA UNDER EXISTING TREE		
	PROPOSED NEW CONTOUR				

<b>A</b>	FOR CONSTRUCTION	02.11.2016
	ISSUE DESCRIPTION	DATE

PROJECT:  
 ROTHWELL PARK,  
 MAJORS BAY ROAD, CONCORD

DRAWING TITLE:  
 CONSTRUCTION LANDSCAPE PLAN

CLIENT:  
 BRIARS SPORTING CLUB

SCALE: 1:200 @A1  
 CREATED: 21.10.2016  
 DRAWN: VM

CHECKED: JH  
 JOB NO: 13-1625  
 DESIGNED: AL

DRAWING NO: LC02  
 REVISION: A

Copyright of Taylor Brammer Landscape Architects Pty Ltd  
 ABN 61 098 724 988